



SITE TO WHICH APPLICATION RELATES
OUTLINED IN RED

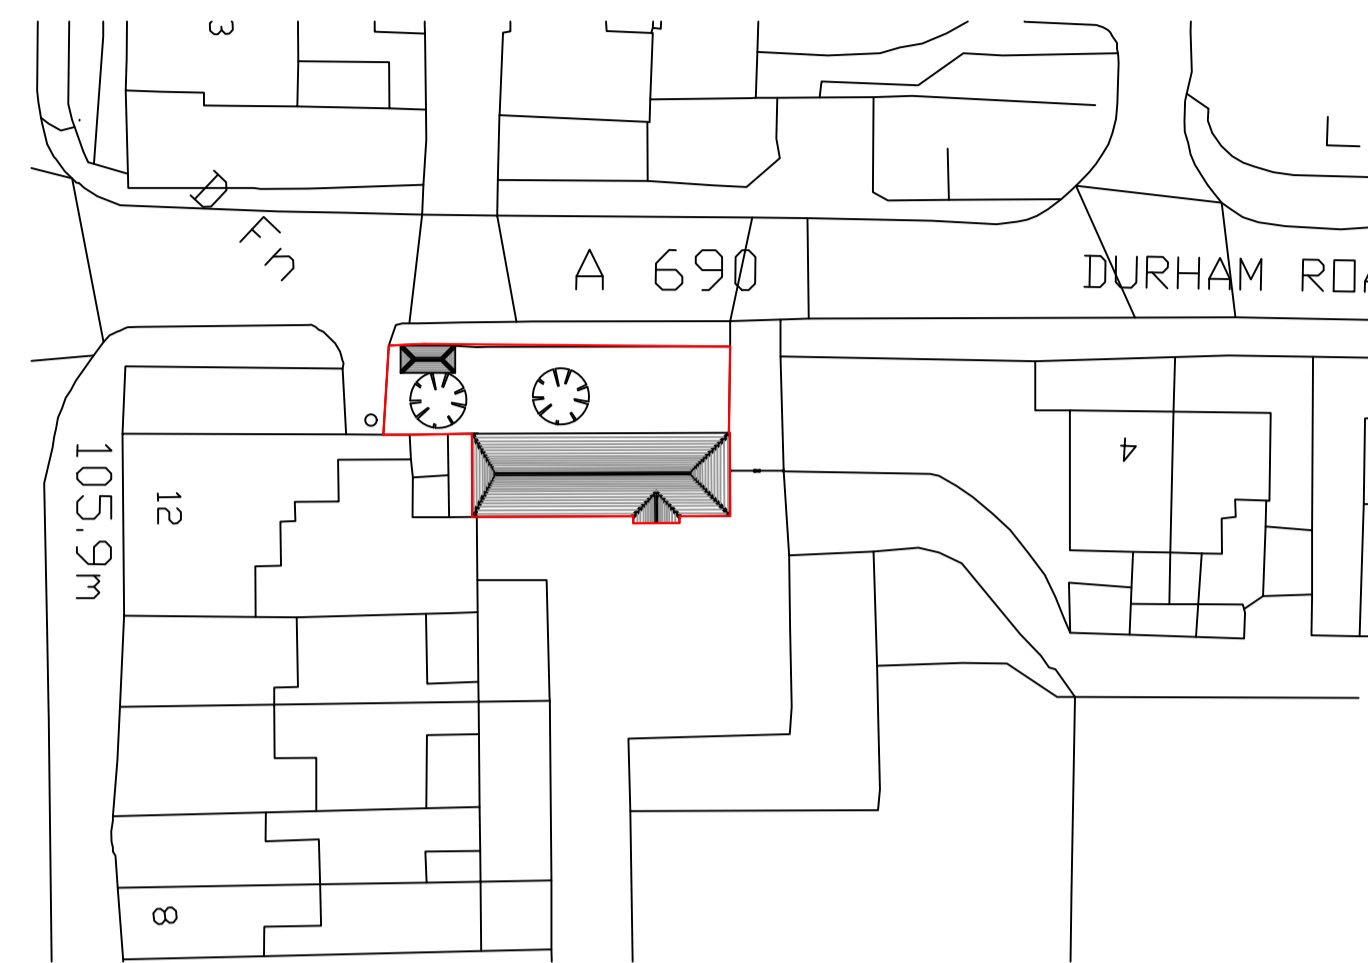

EXISTING SITE PLAN
Scale 1:500

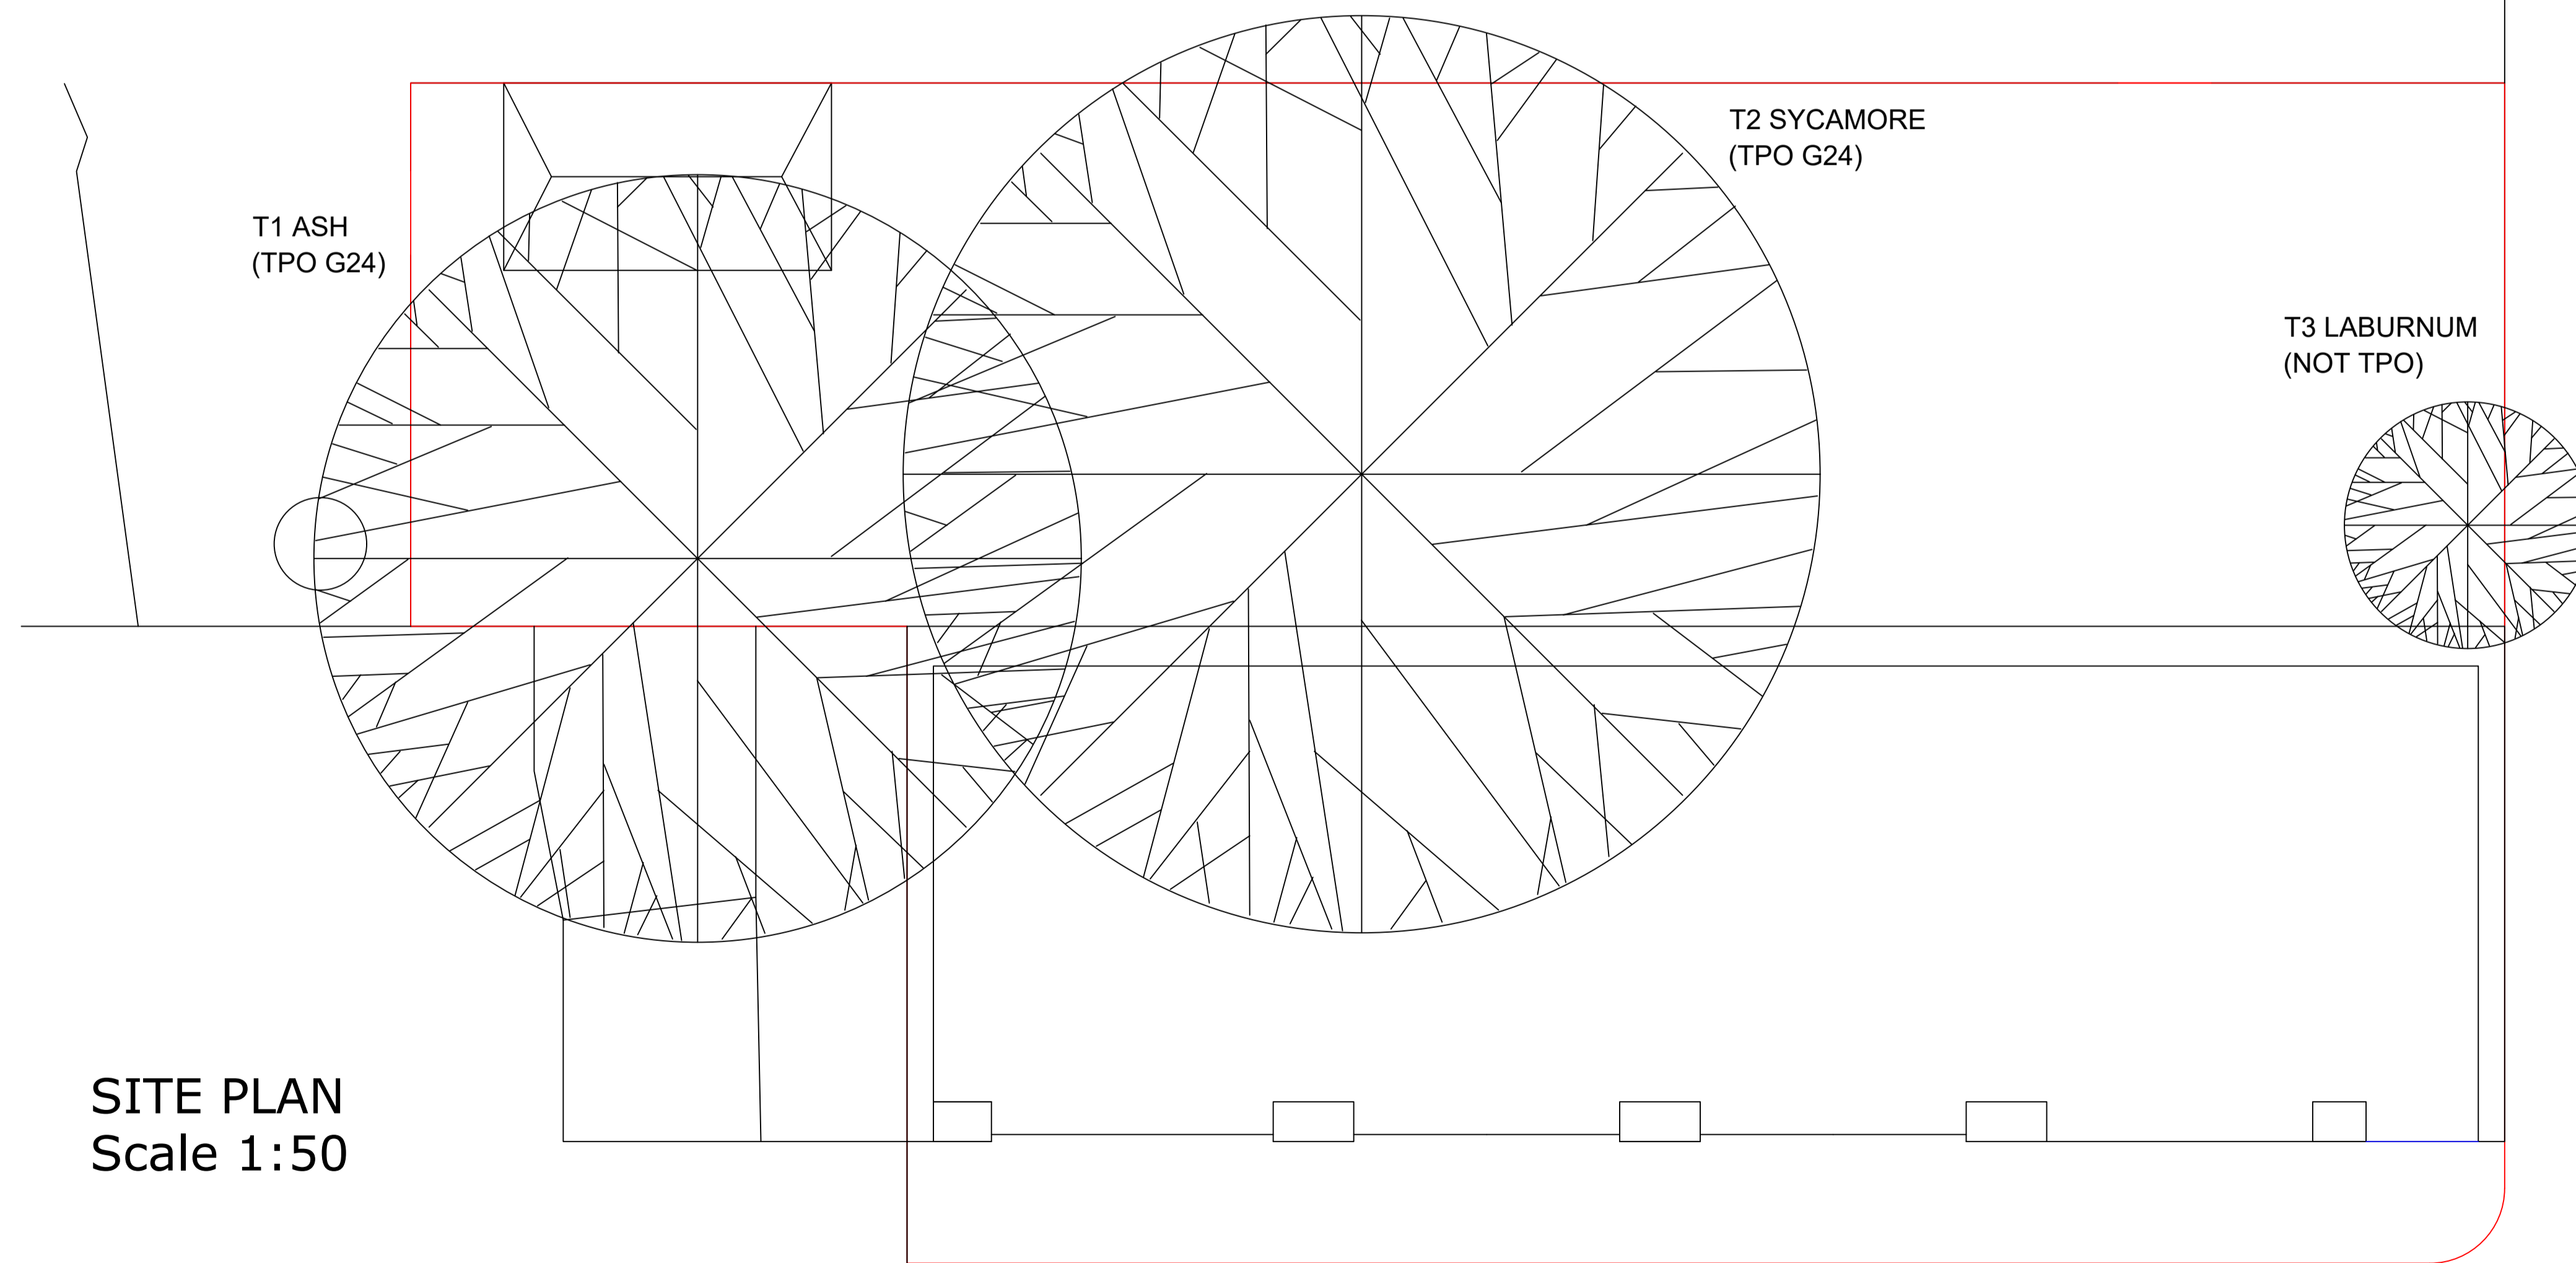

SITE PLAN
Scale 1:50

Notes:

DO NOT SCALE from this drawing. Only figured dimensions are to be taken from the drawing.

The contractor must report any discrepancies to the client before commencing work.

Comments:

2NO TREES [T1 & T2] IN TPO AREA G24

ALL TREES WITHIN THE BRANCEPETH CONSERVATION AREA.

01. T1 ASH: PRUNE BRANCHES 2M AWAY FROM ROOF COVERING

02. T2 SYCAMORE: PRUNE BRANCHES 2M AWAY FROM ROOF COVERING. LIFT CROWN TO ALLOW MORE LIGHT INTO GARDEN AREA.

03. T3 LABURNUM: FELL- LEANING AND CLOSE TO BUILDING/BORDER WALL AND ACCESS ROAD. WARNING: ALL PARTS TREE HIGHLY TOXIC AND POSSIBLY FATAL IF INGESTED.

Drawing Status:

PLANNING APPLICATION

TOM HOBBS
THE GRANARY
BRANCEPETH
DURHAM
Co. DURHAM
DH7 8DQ

Project:

COACH HOUSE & GRAIN STORE CONVERSION

	Status: APPLICATION	Date: 7-Jul-21
Drawn by: T HOBBS	Checked by: ---	scale: 1:50 @ A1
Project no: 18	Drawing no. 006	Revision A

Drawing Title:

TREES: CROWN LIFT AND PRUNE