

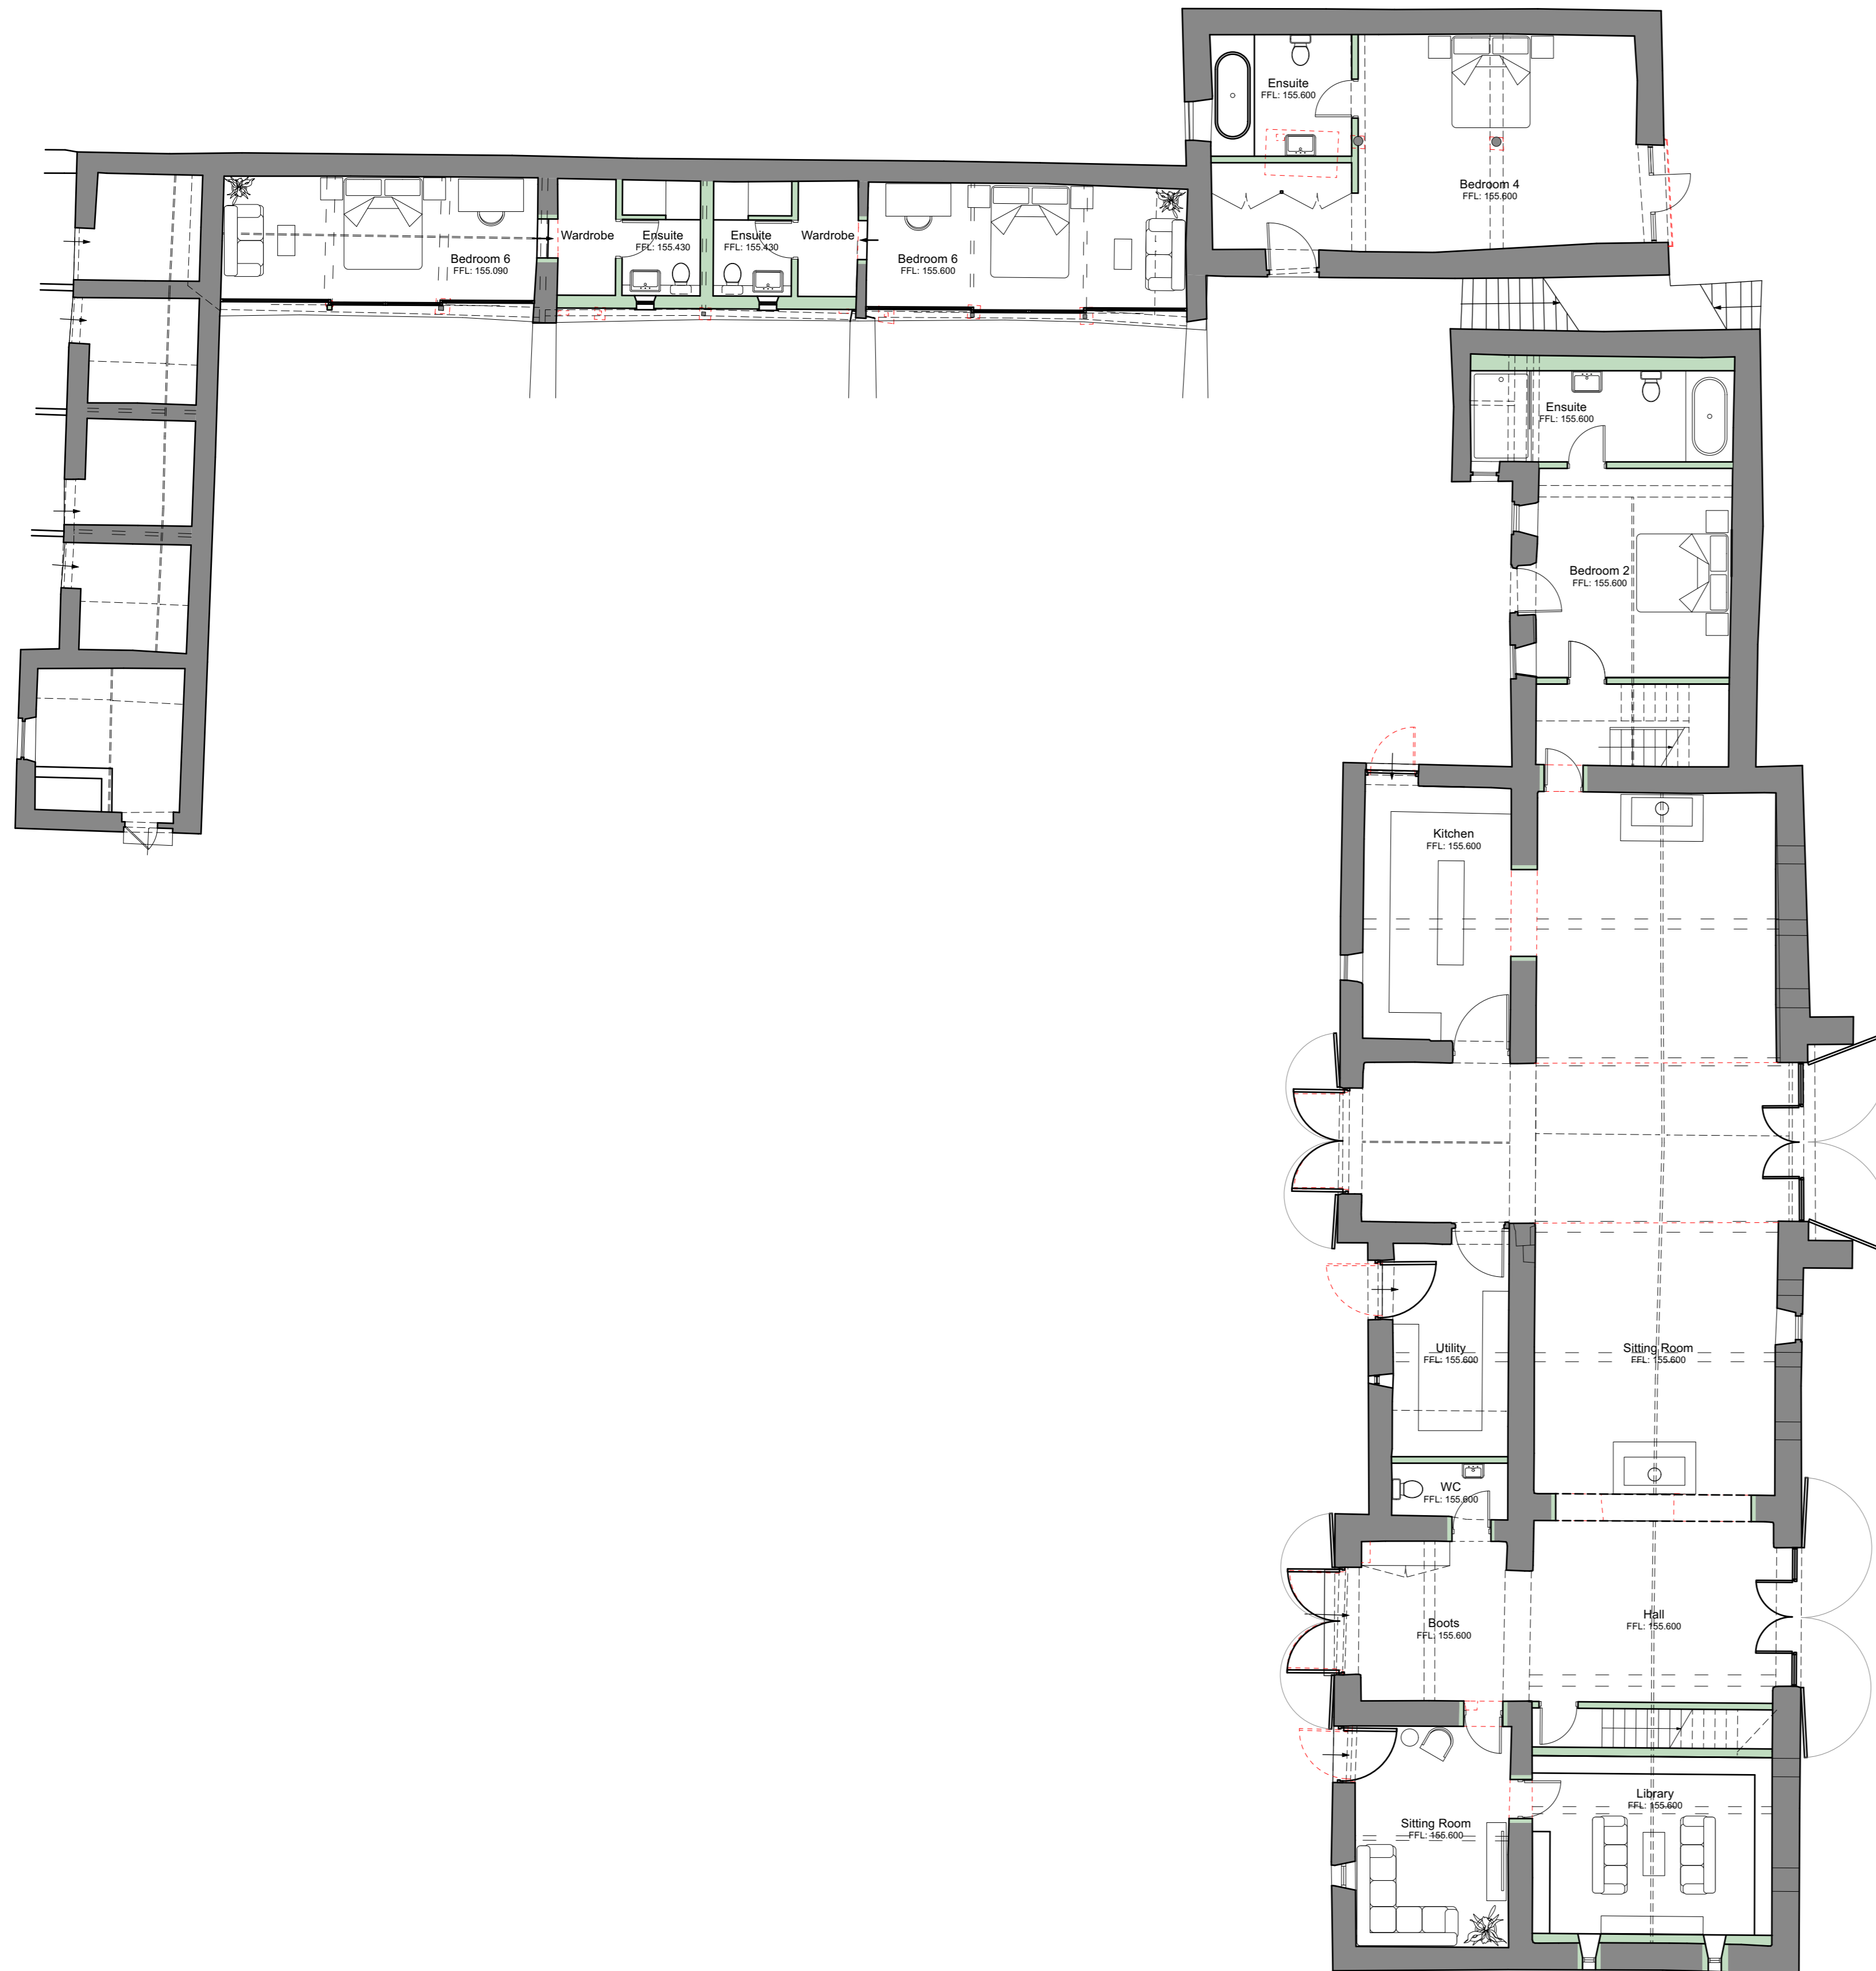


- General Notes:**
1. This drawing is to be read in conjunction with other consultants drawings
 2. Check site conditions prior to commencement of work
 3. Discrepancies must be reported directly to the Architect
 4. Do not scale off drawing, use figured dimensions only
 5. This drawing may be issued in colour, and may be a non-standard paper size

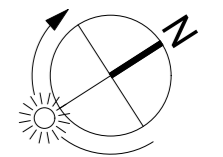


Ground Floor
Scale: 1:100

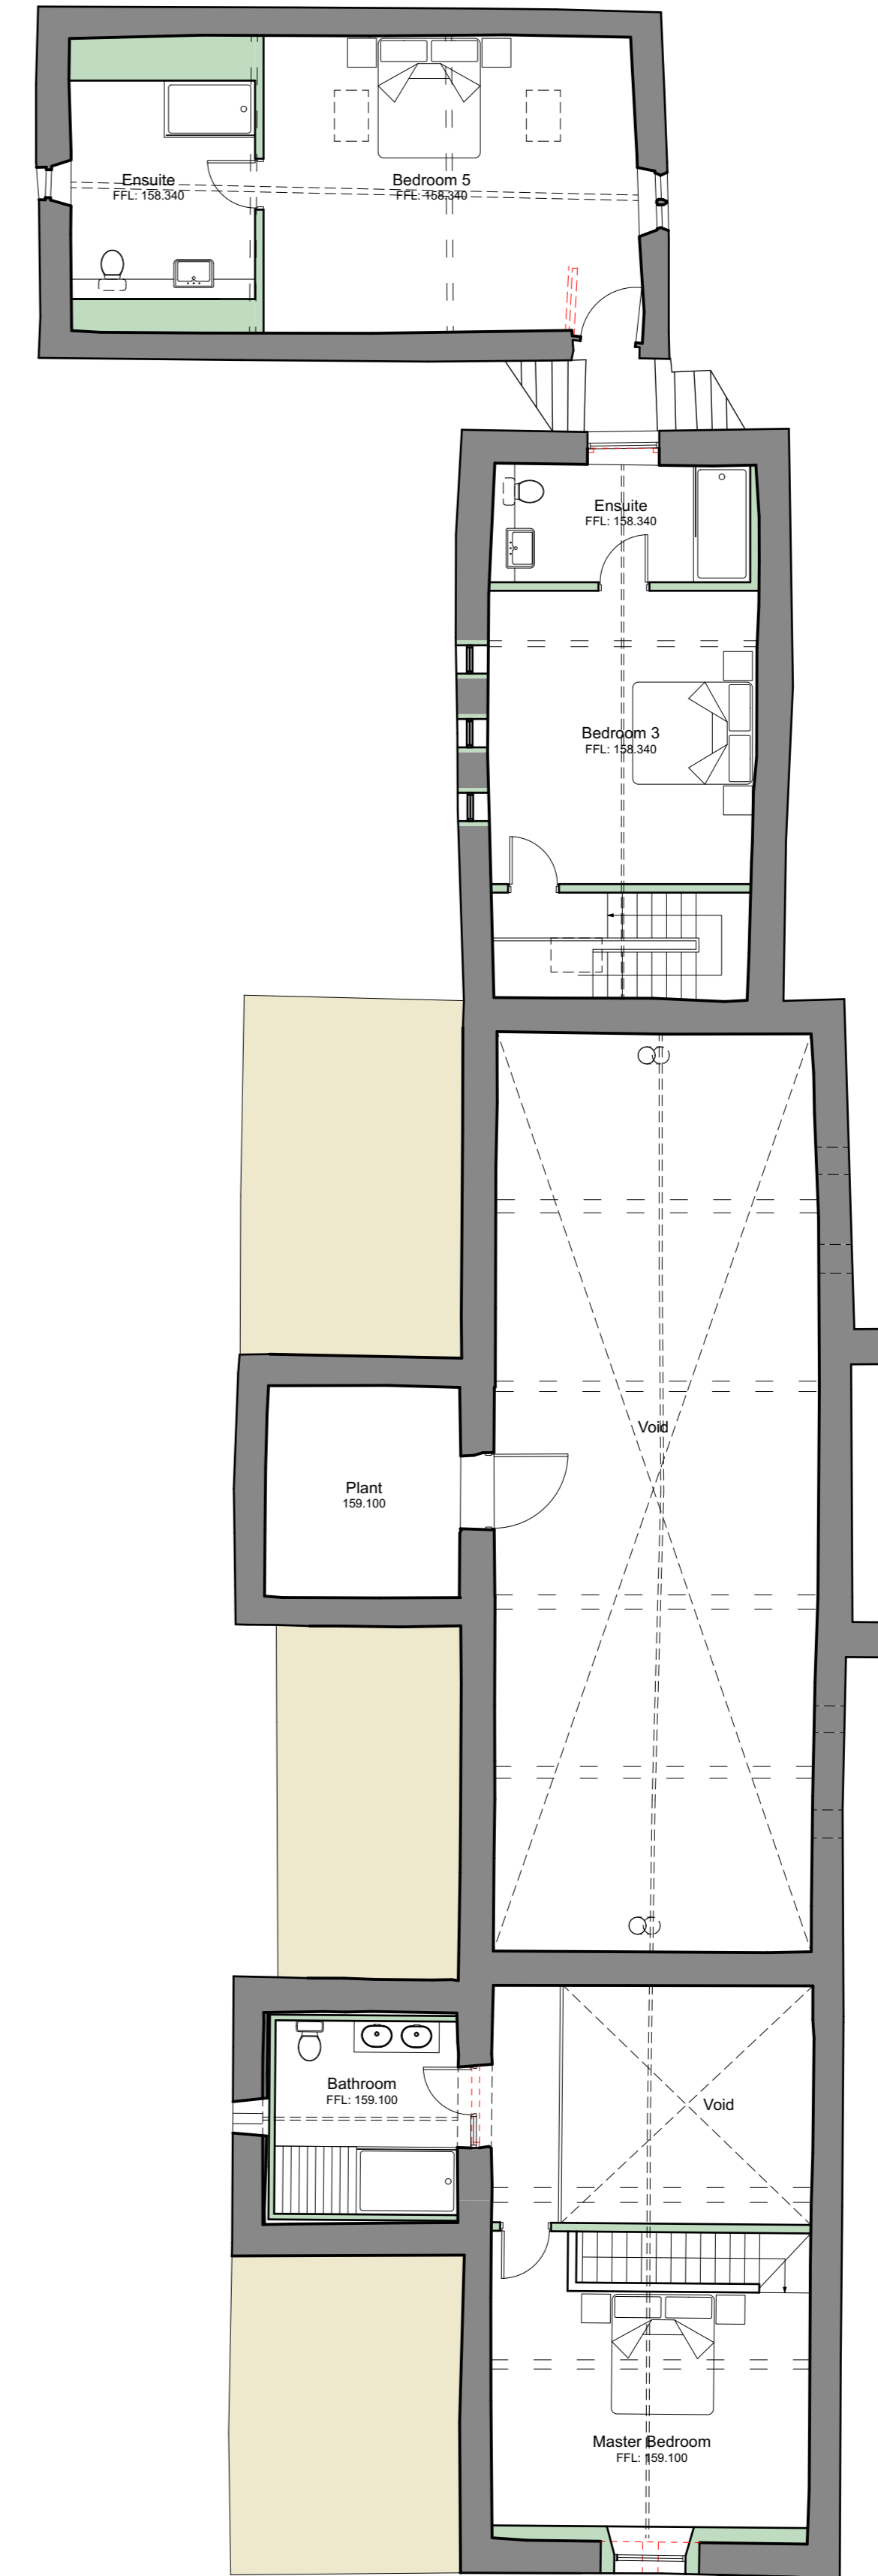

First Floor
Scale: 1:100

Rev	Date	Notes	Drawn
C	21.06.21	Planning Issue	IL
B	28.10.20	Plans amended	IL
A	08.09.20	Planning Issue	TE

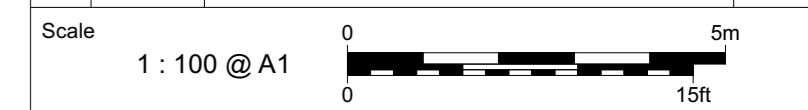

QA Serial Number 62938

YIANGOU
YIANGOU ARCHITECTS
Dyer House, 3 Dyer Street
Cirencester, Gloucestershire, GL7 2PP
+44 (0)1285 888 150
e architecture@yiangou.com
www.yiangou.com

Project Address	Barrington Downs Farm, Barrington Downs, GL54 3PT		
Project Description	Refurbishment and Alterations		
Drawing Title	Existing Bams 1 and 2 Floor Plans		
Drawing No.	2386-110	Rev.	C