




LOWER GROUND FLOOR PLAN

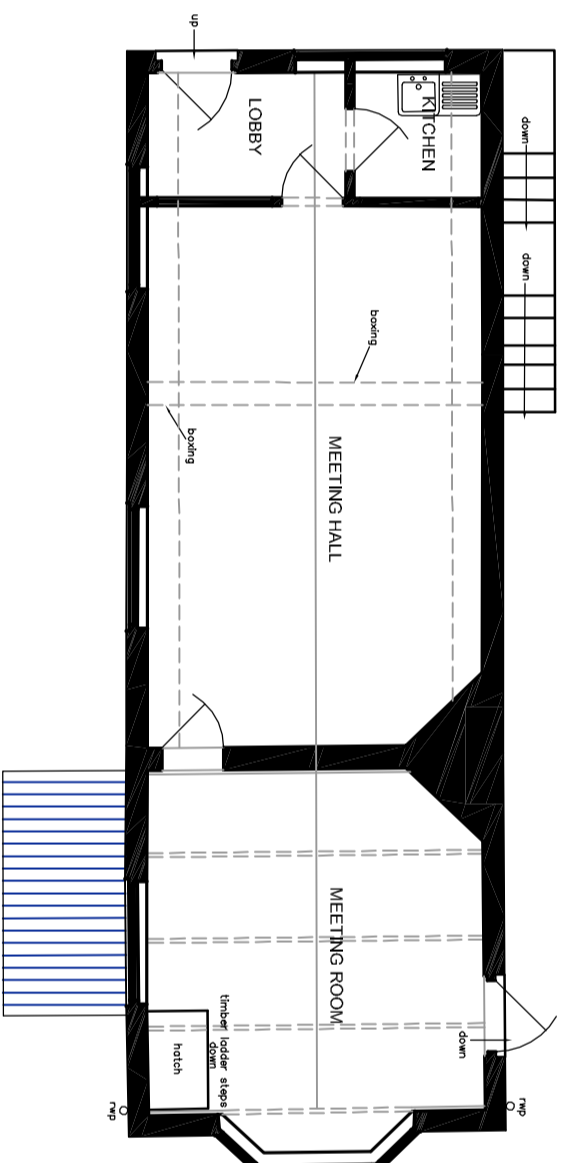


GROUND FLOOR PLAN

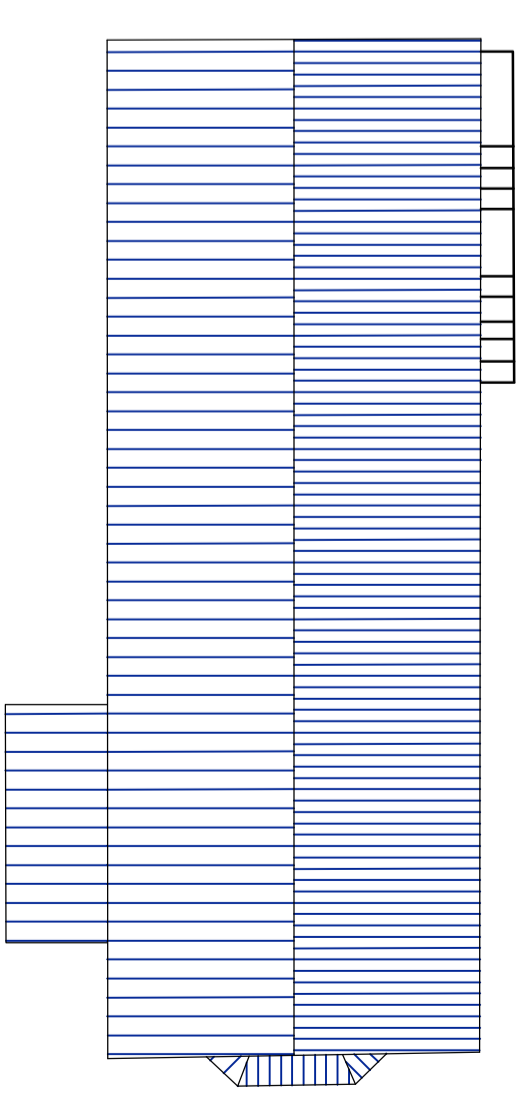


ROOF PLAN

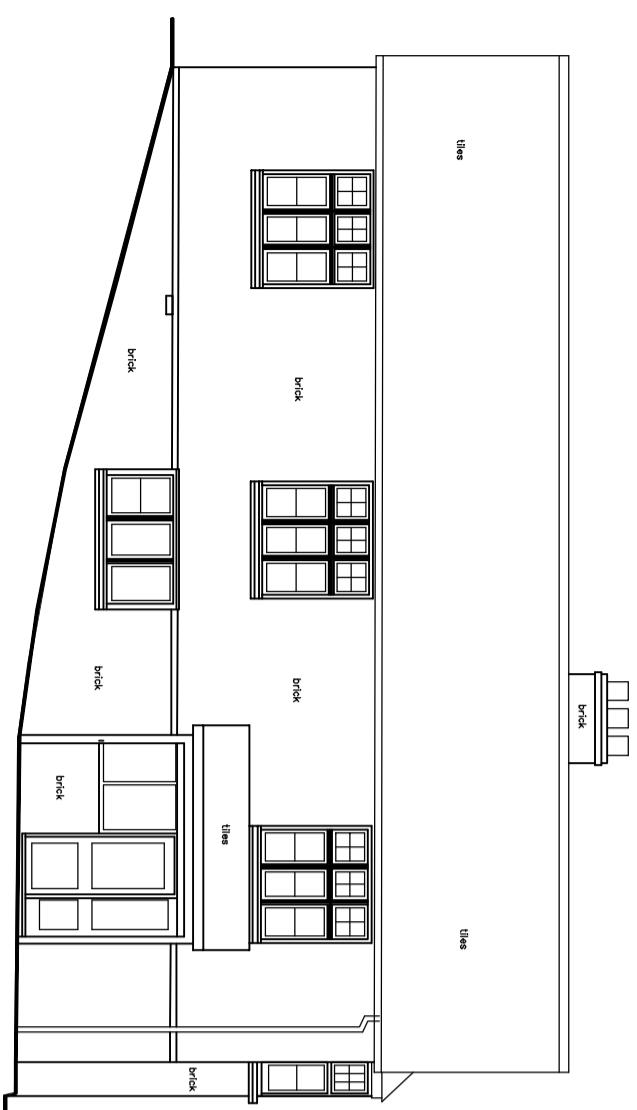


SOUTH ELEVATION

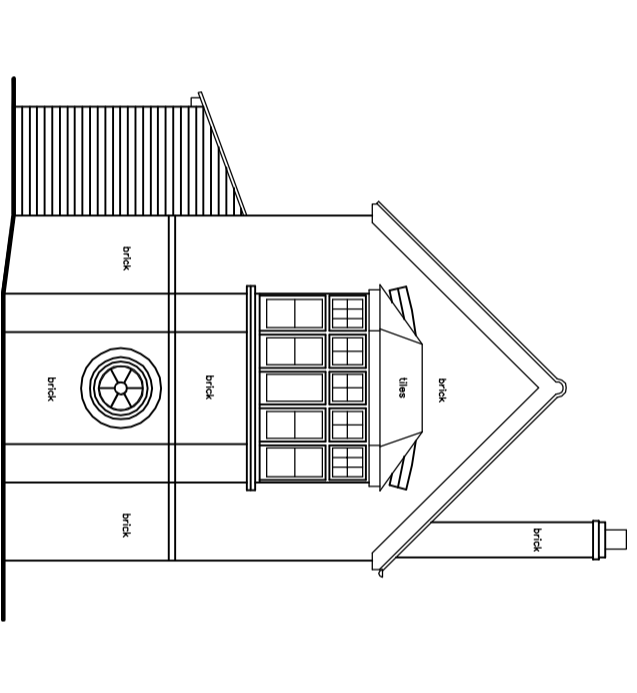



EAST ELEVATION

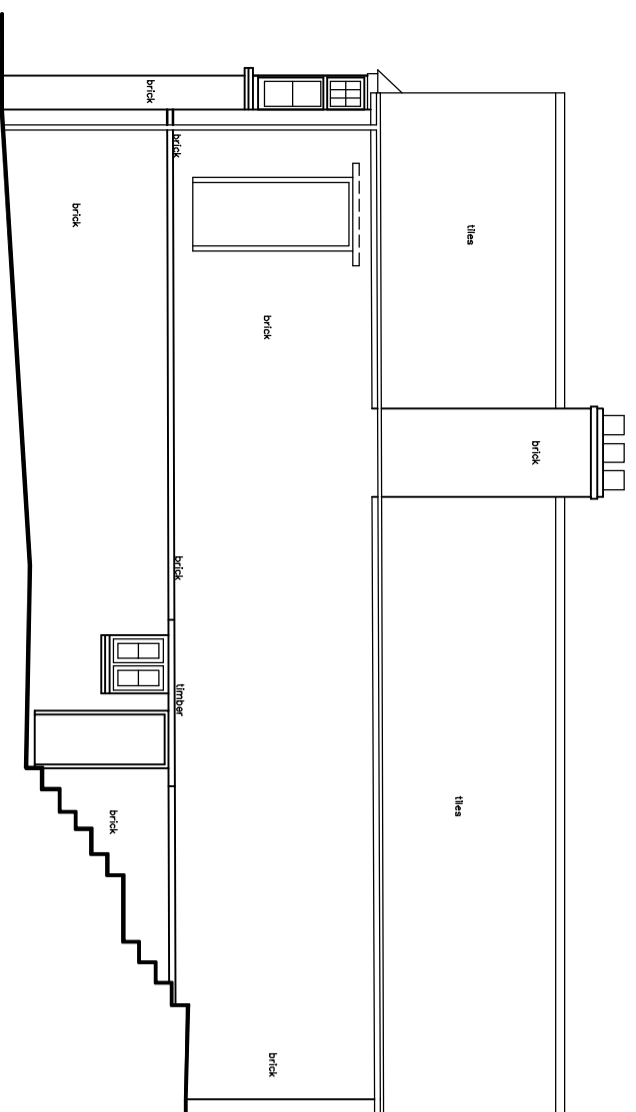

NORTH ELEVATION

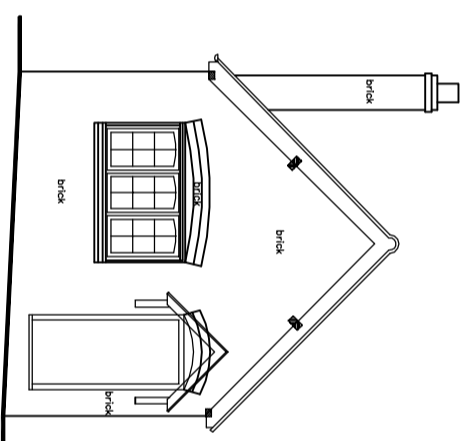

WEST ELEVATION

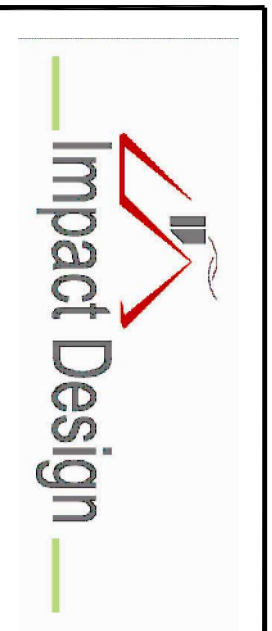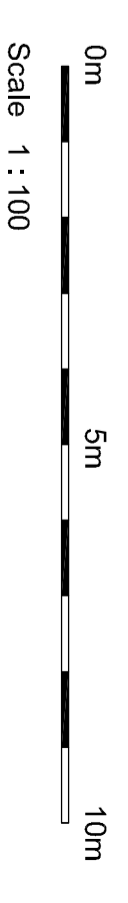

92, Evesham Road
Stratford-upon-Avon
Warwickshire CV37 9BE
Tel: 01789 292145
e-mail: impactd@btinternet.com
www.impactdesign.uk.com

Rev	Date	Description

JOB TITLE PROPOSED EXTENSION AND CONVERSION OF FORMER PENITENTIARY CHAPEL INTO DWELLING, ASTON MAGNA	DRAWING NO. 21/365-02
CLIENT The Basilston Estate	DATE May 2021
DRAWING TITLE EXISTING PLANS AND ELEVATIONS	SCALE 1:100 @ A2
	REV.