


1 PROPOSED EAST ELEVATION
SCALE - 1:100 @ A1

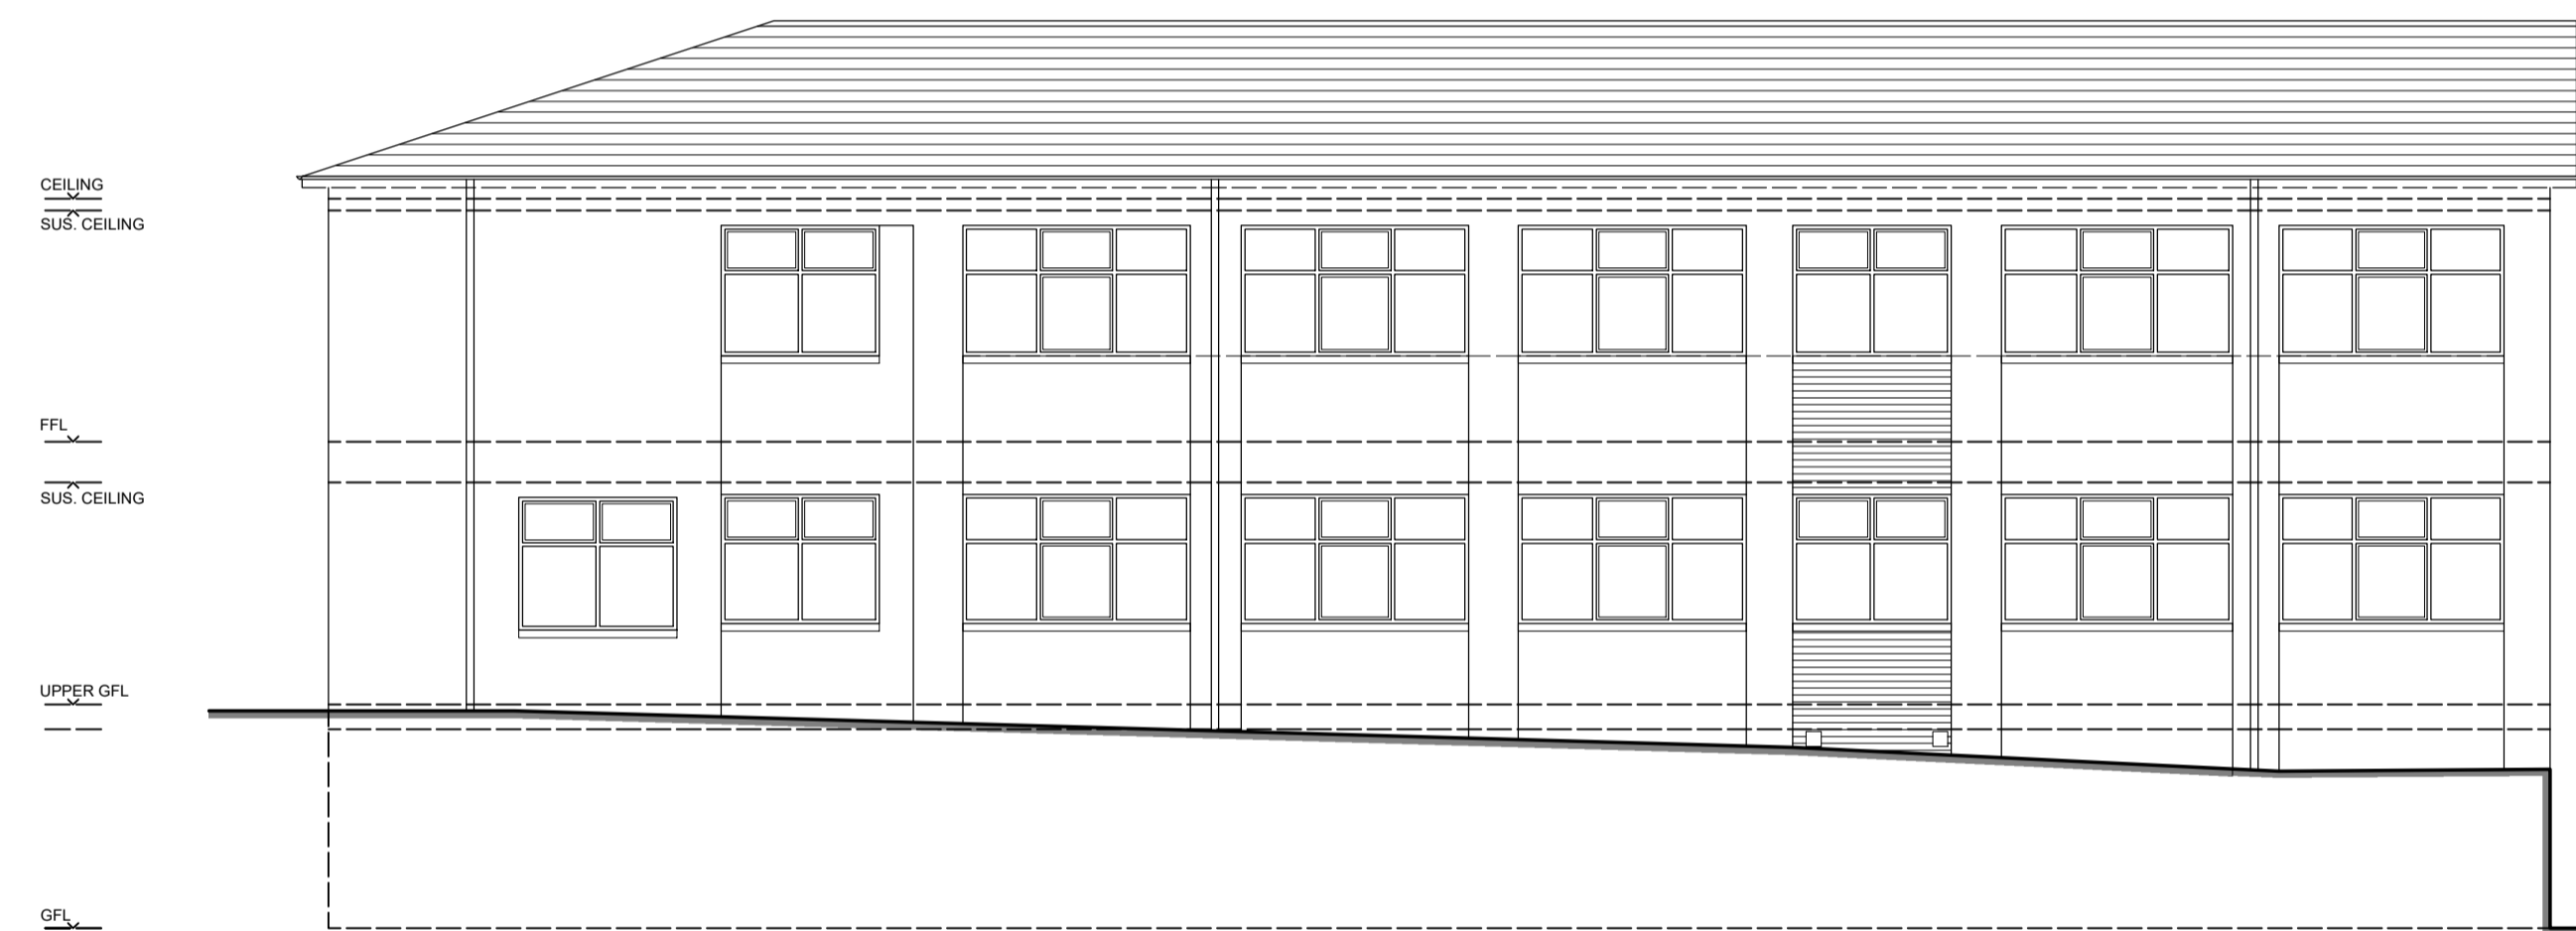

2 PROPOSED NORTH ELEVATION
SCALE - 1:100 @ A1



3 PROPOSED SOUTH ELEVATION
SCALE - 1:100 @ A1



4 PROPOSED WEST ELEVATION
SCALE - 1:100 @ A1

Rev	Description	Date	Initial

PRIME MERIDIAN
ARCHITECTS & STRUCTURAL ENGINEERS

Second Floor T 020 7494 3522 The Priory, Draycott Rd T 01749 34 66 99
26A Ganton Street F 020 7494 3533 Shepton Mallet F 01749 34 66 77
London W1F 7JZ Somerset BA4 5HS
info@prime-meridian.co.uk www.prim-meridian.co.uk

Client: **SURE PROPERTY SOLUTIONS**

Project: **VALLIS HOUSE FROME BA11 3EG**

Title: **PROPOSED ELEVATIONS**

Date: JUNE 2021
Scale: 1:100 @ A1
Drawn: CE

No. 654.01/PL10