

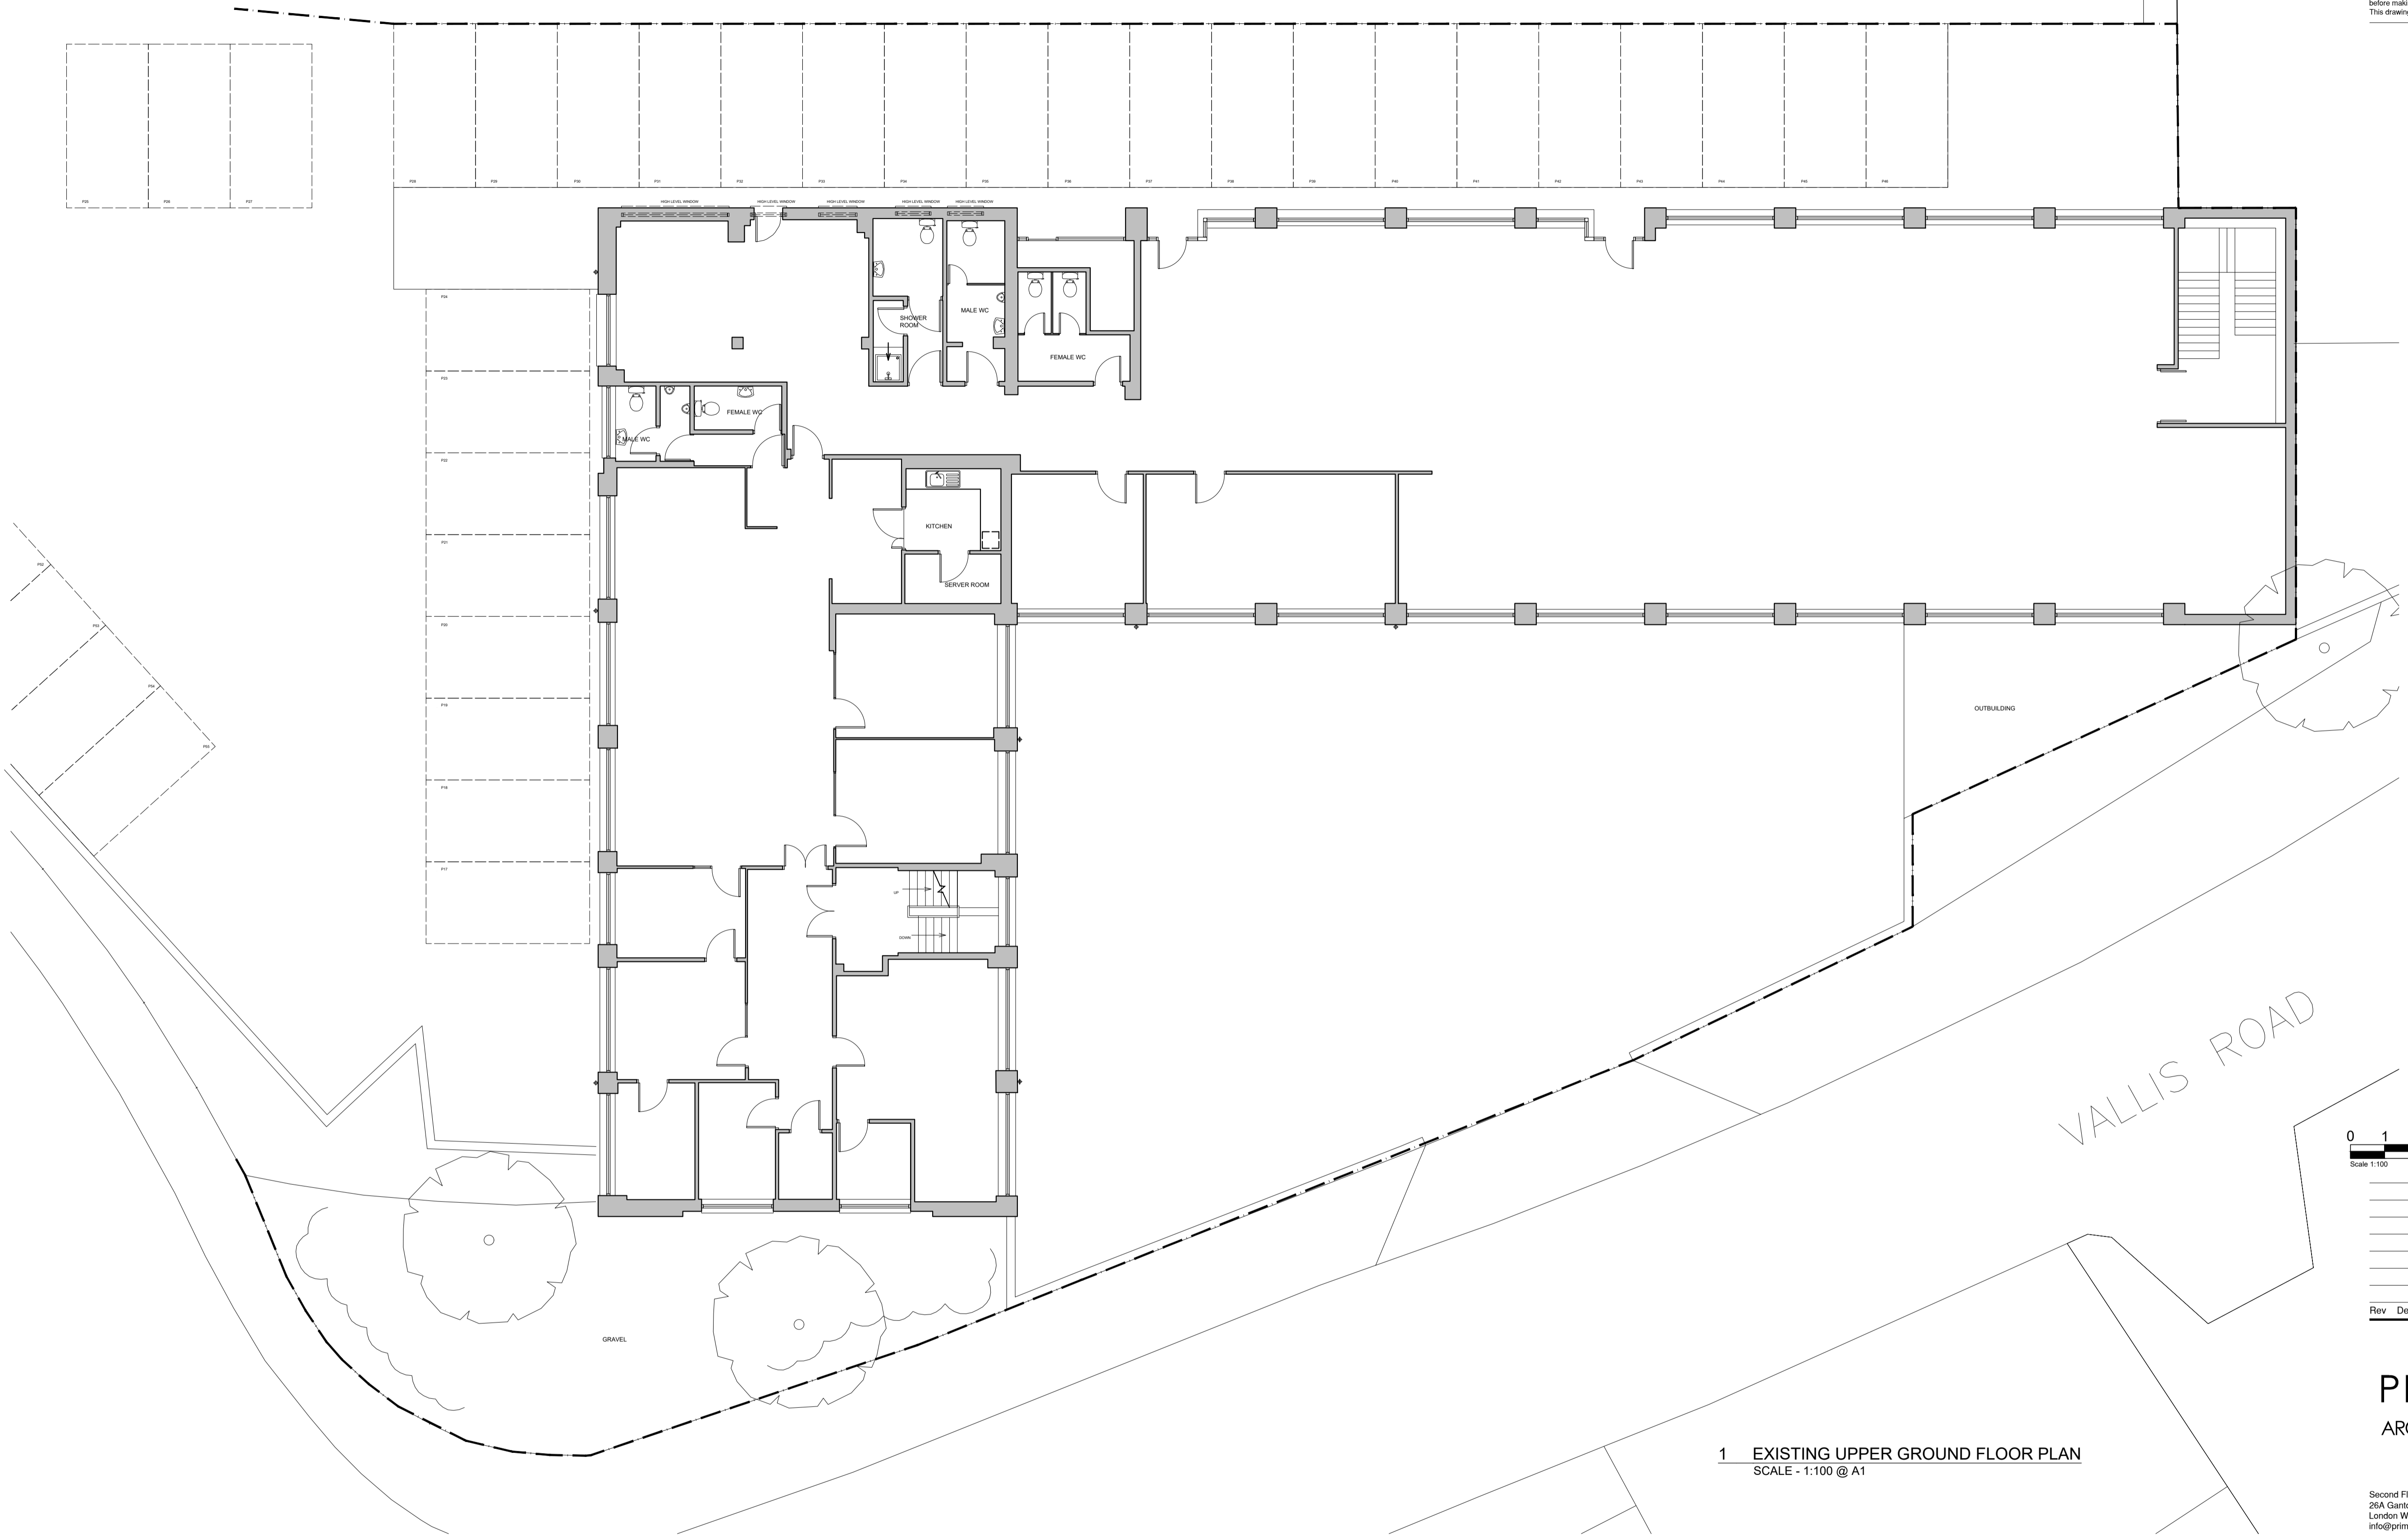


Notes: Do not scale from this drawing. Contractor to take and check all dimensions on site before work commences. Discrepancies to be reported to architect. Subcontractors to verify all dimensions on site before making shop drawings or commencing manufacture. This drawing is copyright.

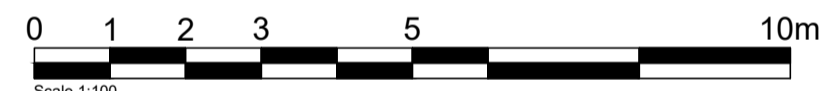

1 EXISTING UPPER GROUND FLOOR PLAN  
SCALE - 1:100 @ A1

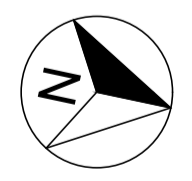

Rev	Description	Date	Initial

### PRIME MERIDIAN

ARCHITECTS & STRUCTURAL ENGINEERS

Second Floor T 020 7494 3522 The Priory, Draycott Rd T 01749 34 66 99  
26A Ganton Street F 020 7494 3533 Shepton Mallet F 01749 34 66 77  
London W1F 7GZ Somerset BA4 5HS  
info@prime-meridian.co.uk www.prim-meridian.co.uk

Client: **SURE PROPERTY SOLUTIONS**

Project: **VALLIS HOUSE FROME BA11 3EG**

Title: **EXISTING UPPER GROUND FLOOR PLAN**

Date: JUNE 2021  
Scale: 1:100 @ A1  
Drawn: CE

No. 654.01/PL03