



Egerton Street

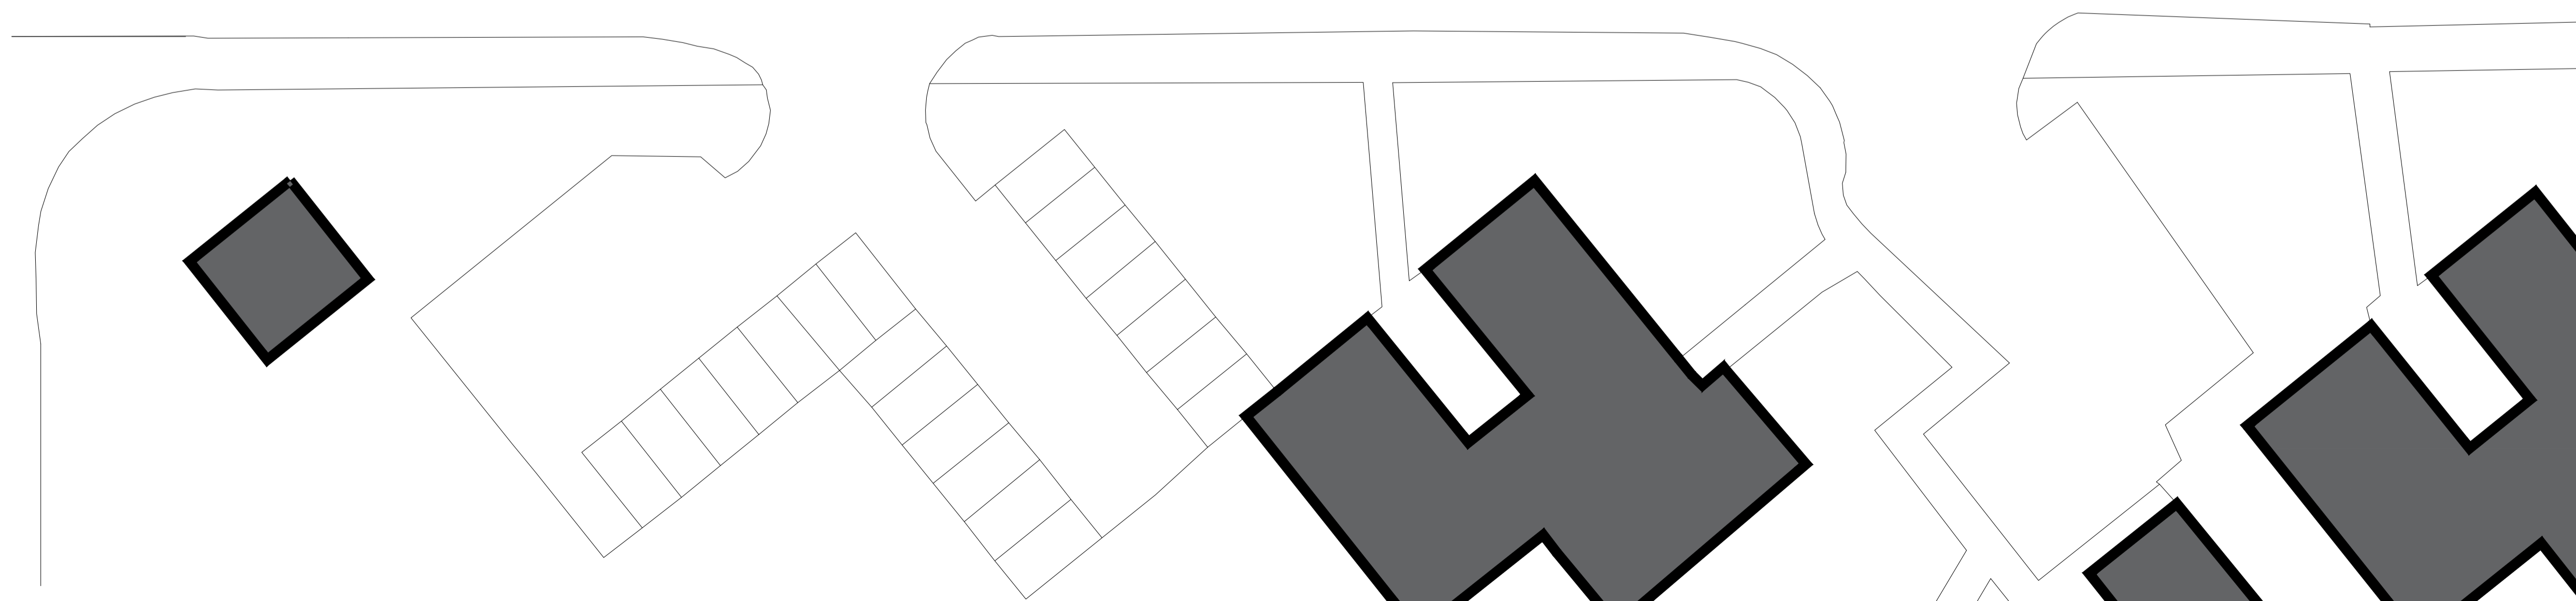

© COPYRIGHT Mace Group
 NOT TO BE REPRODUCED WITHOUT WRITTEN PERMISSION.
 BECAUSE OF POSSIBLE SCALING ERRORS IN ELECTRONIC AND HARD COPY
 REPRODUCTION DO NOT SCALE FOR CONSTRUCTION PURPOSES.
 ALL DIMENSIONS TO BE CHECKED & VERIFIED ON SITE PRIOR TO CONSTRUCTION.

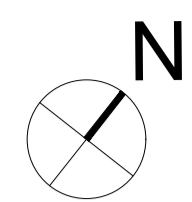

KEY

- Site Boundary
- Secure / Building Line ("Heras" Type Welded Mesh to spec)
- ▲ Vehicular Entrance
- ▲ Pedestrian Entrance
- Proposed Temporary Building
- Soft Informal (Grass)
- Tarmac (with suds for parking bays)
- Existing Buildings
- Pathway (Tarmac path)
- Existing Tree

REV	DATE	DRAW	CHK

KEYPLAN



PROJECT STATUS
PLANNING APPLICATION

CLIENT

PROJECT TITLE
**Bluecoat II
Temporary Accommodation**

DRAWING TITLE
Proposed Site Plan

PROJECT NO. 36895	DRAWN BY AD	DATE 07.07.2021
	CHK BY PC	DATE 07.07.2021
	APPD. BY	DATE
ORIGINATOR	ZONE	LEVEL
36895 - A	- XXX	- XXX
	TYPE	DISC.
SHEET NO. 1	SCALE 1:200	ORIG. SHEET SIZE @ A1
		REV. -

INFORMATION HANDLING CLASSIFICATION
UNRESTRICTED