



5 Existing Ground Floor Plan
1 : 100

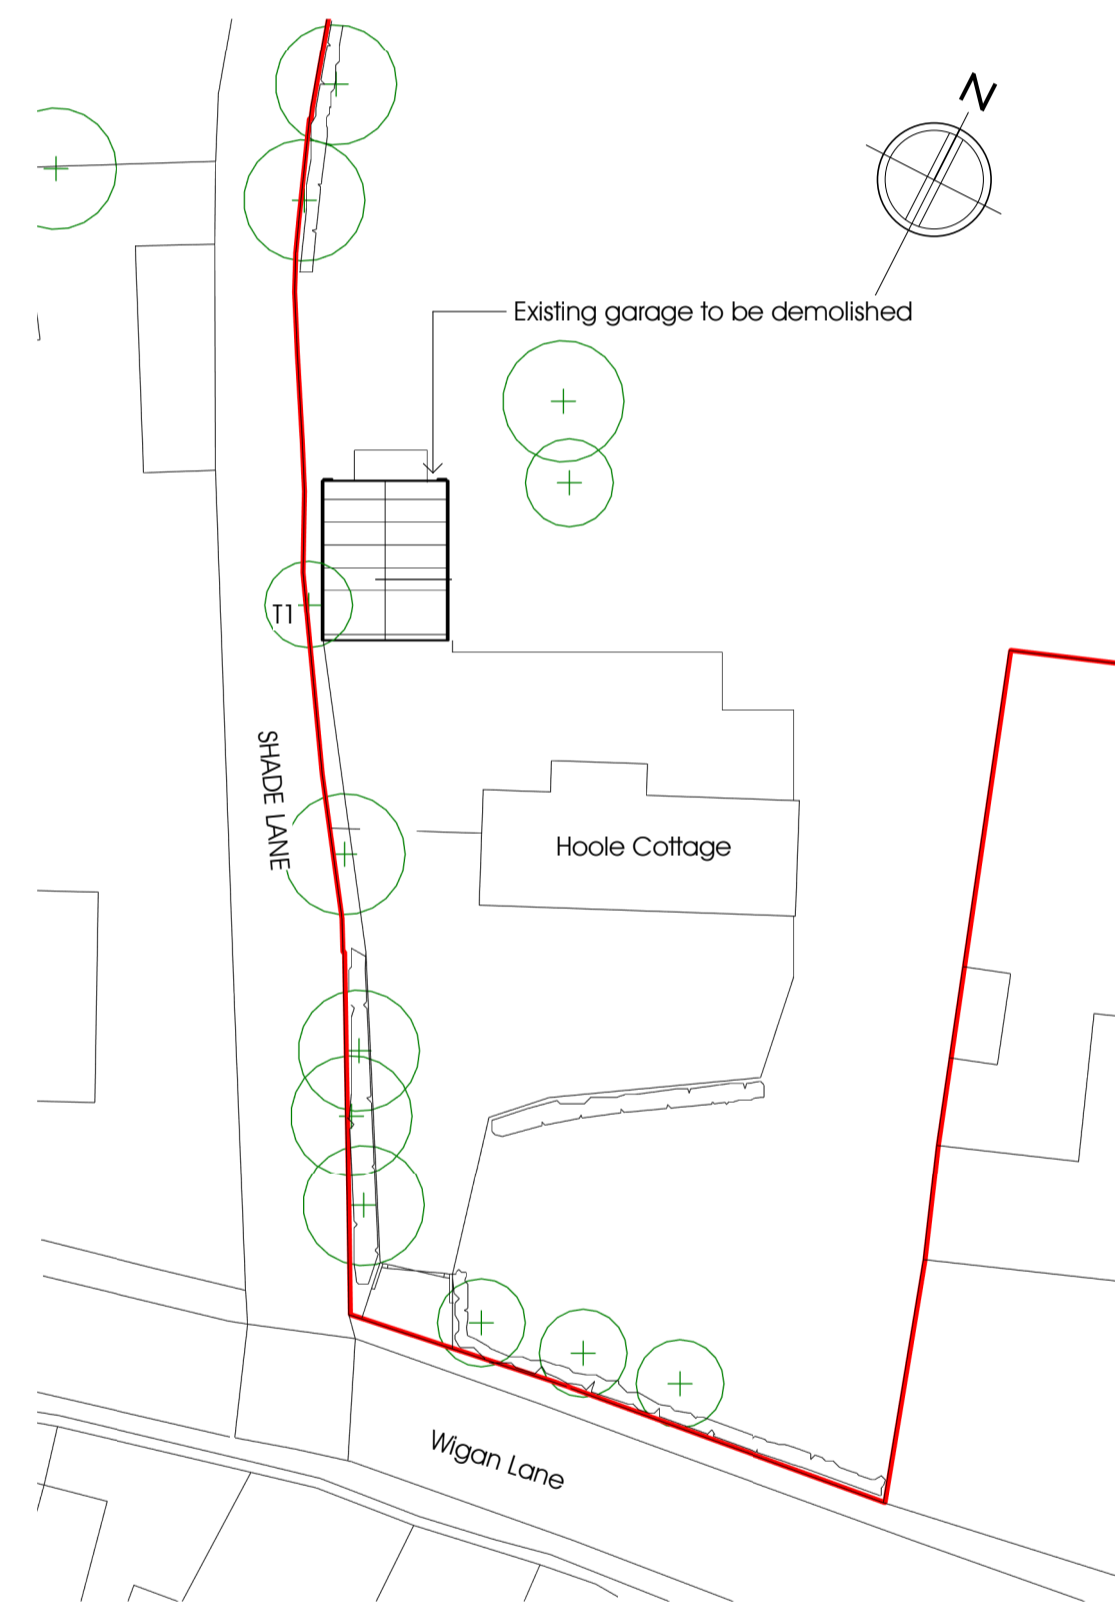

6 Existing Site Plan
1 : 500

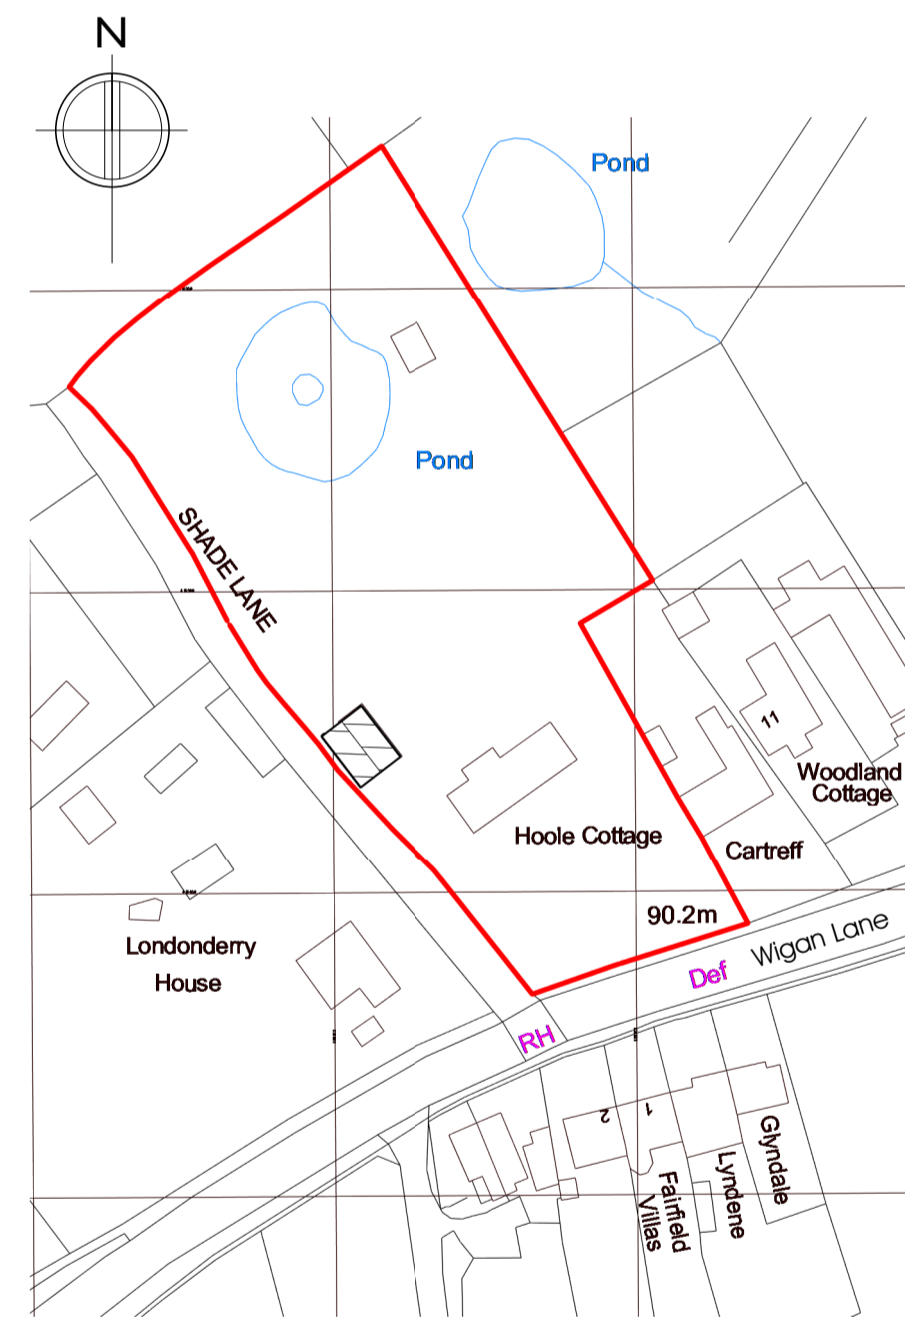

7 Site Location Plan
1 : 1250

Note:
Do not scale drawing. All dimensions and levels to be checked on site and any discrepancies to be reported immediately before the commencement of work. Drawing to be read in conjunction with all relevant drawings and specifications.

aldrock
architecture • surveying • energy



PROJECT NAME & LOCATION
AL09 - Hoole Cottage, Chorley, Garage Conversion PR7 4BY

DRAWING TITLE
Existing Plans and Elevations Garage

PROJECT NO.	DWG NO.	REV.	DRAWN.	CHECK.
AL09	001		GW	LB
SCALE:		As indicated @ A1		

UNIT 5 CUNNINGHAM COURT
LIONS DRIVE
SHADSWORTH BUSINESS PARK
BLACKBURN
BB1 2GX
T: +44 (0) 1254 774943
E: INFO@ALDRICK.CO.UK

STATUS:
Planning
DATE:
04/26/21