



SUBJECT TO SITE SURVEY, CONFIRMATION OF LEGAL BOUNDARIES, SITE CONSTRAINTS & HIGHWAYS

THE HARRIS GROUP LTD DOES NOT ACCEPT LIABILITY FOR ANY DEVIATION FROM OUR DRAWINGS OR SPECIFICATION

DENOTES ESTIMATED EXISTING TREES



DENOTES SURVEYED EXISTING TREES

DENOTES SURVEYED EXISTING HEDGES

DENOTES NEW TREES


DENOTES NEW PLANTING

DENOTES EXISTING TREE/HEDGE TO BE REMOVED

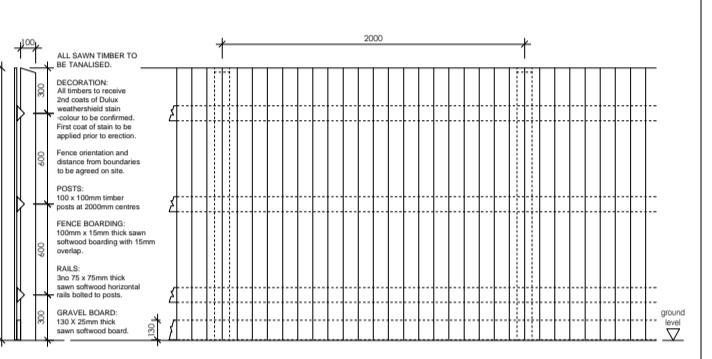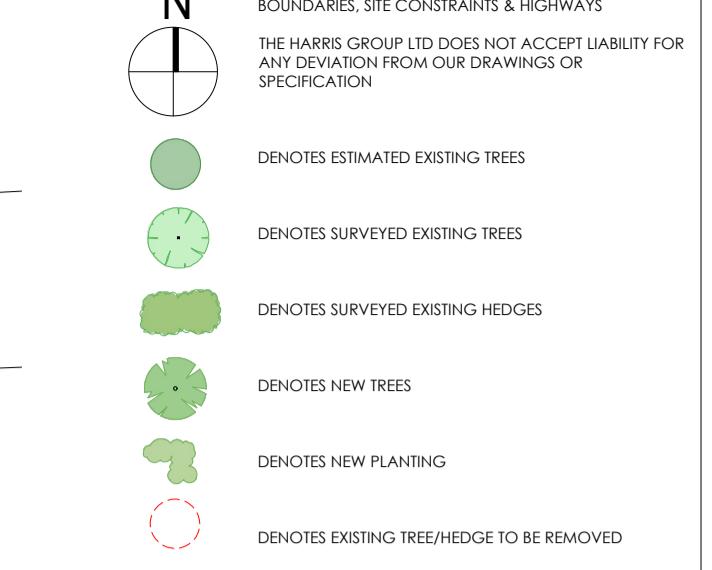


# DETAIL 1

---

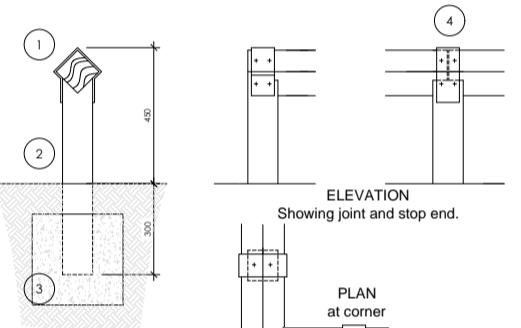

1. Knee rail supplied and installed by landscape contractor (package 24)
2. 100x100mm top rail (preservative treated, s/wd, sawn finish).
3. 100x100mm posts (as above) 1.5m maximum spacing, ends shaped to receive top rail. Burried ends to be creosote impregnated as specified.
4. Concrete foundation to post, 1:6 mix.
5. 100mm wide zinc strap. 37mm galvanised clout nail fixing.
6. Timber stain finish dark brown to match timber boarded fencing.

DETAIL 2

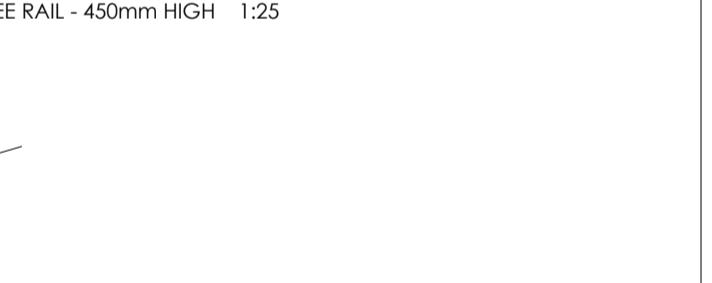

	Date	Description	Rev	By
E	22.04.21	ACCESS JUNCTION REV'S IN LINE WITH HIGHWAY AUTHORITY REQUEST	JPG	---
D	19.02.21	NOTE RE HIGHWAY ISLAND ADDED	JPG	---
C	09.12.20	EVCP'S RELOCATED TO WESTERN BOUNDARY	JPG	---
B	07.12.20	AYOUT REV'D IN LINE WITH SMP DRAINAGE STRATEGY DWG REF: 3787-313-SMCE-ZZ-XX-DR-D-0100 REV P01, EXTERNAL PLANT BASE INCREASED IN LENGTH BY 2M	JPG	---
A	16.11.20	AMENDMENTS TO PARKING AND LANDSCAPING	HWG	JPG
Rev	Date	Description	Rev	By



Project Title	PROPOSED ALDI FOODSTORE  HOSTMOOR AVENUE MARCH TRADING PARK MARCH
---------------	---

ALL STORES LIMITED - QUEENSLAND

**REBUTTABLES ENVITED - CHIEFLY**

STATUS	PLANNING

Scale 1:250 Drawing Size A

Date 01.05.20 Drawn By JPG Ch

Drawing Title PROPOSED SITE PLAN

Job-Dwg No 2909-CHE-110

2 St. Johns North,  
Wakefield WF1 3QA

Carvers Warehouse, 77 Dale Street,  
Manchester M1 2HG

**f. 0161 2388555**

PAR

t. 0118 9507700  
10 Gees Court, St Christophers Place,  
A R C

