




Proposed Rear Elevation

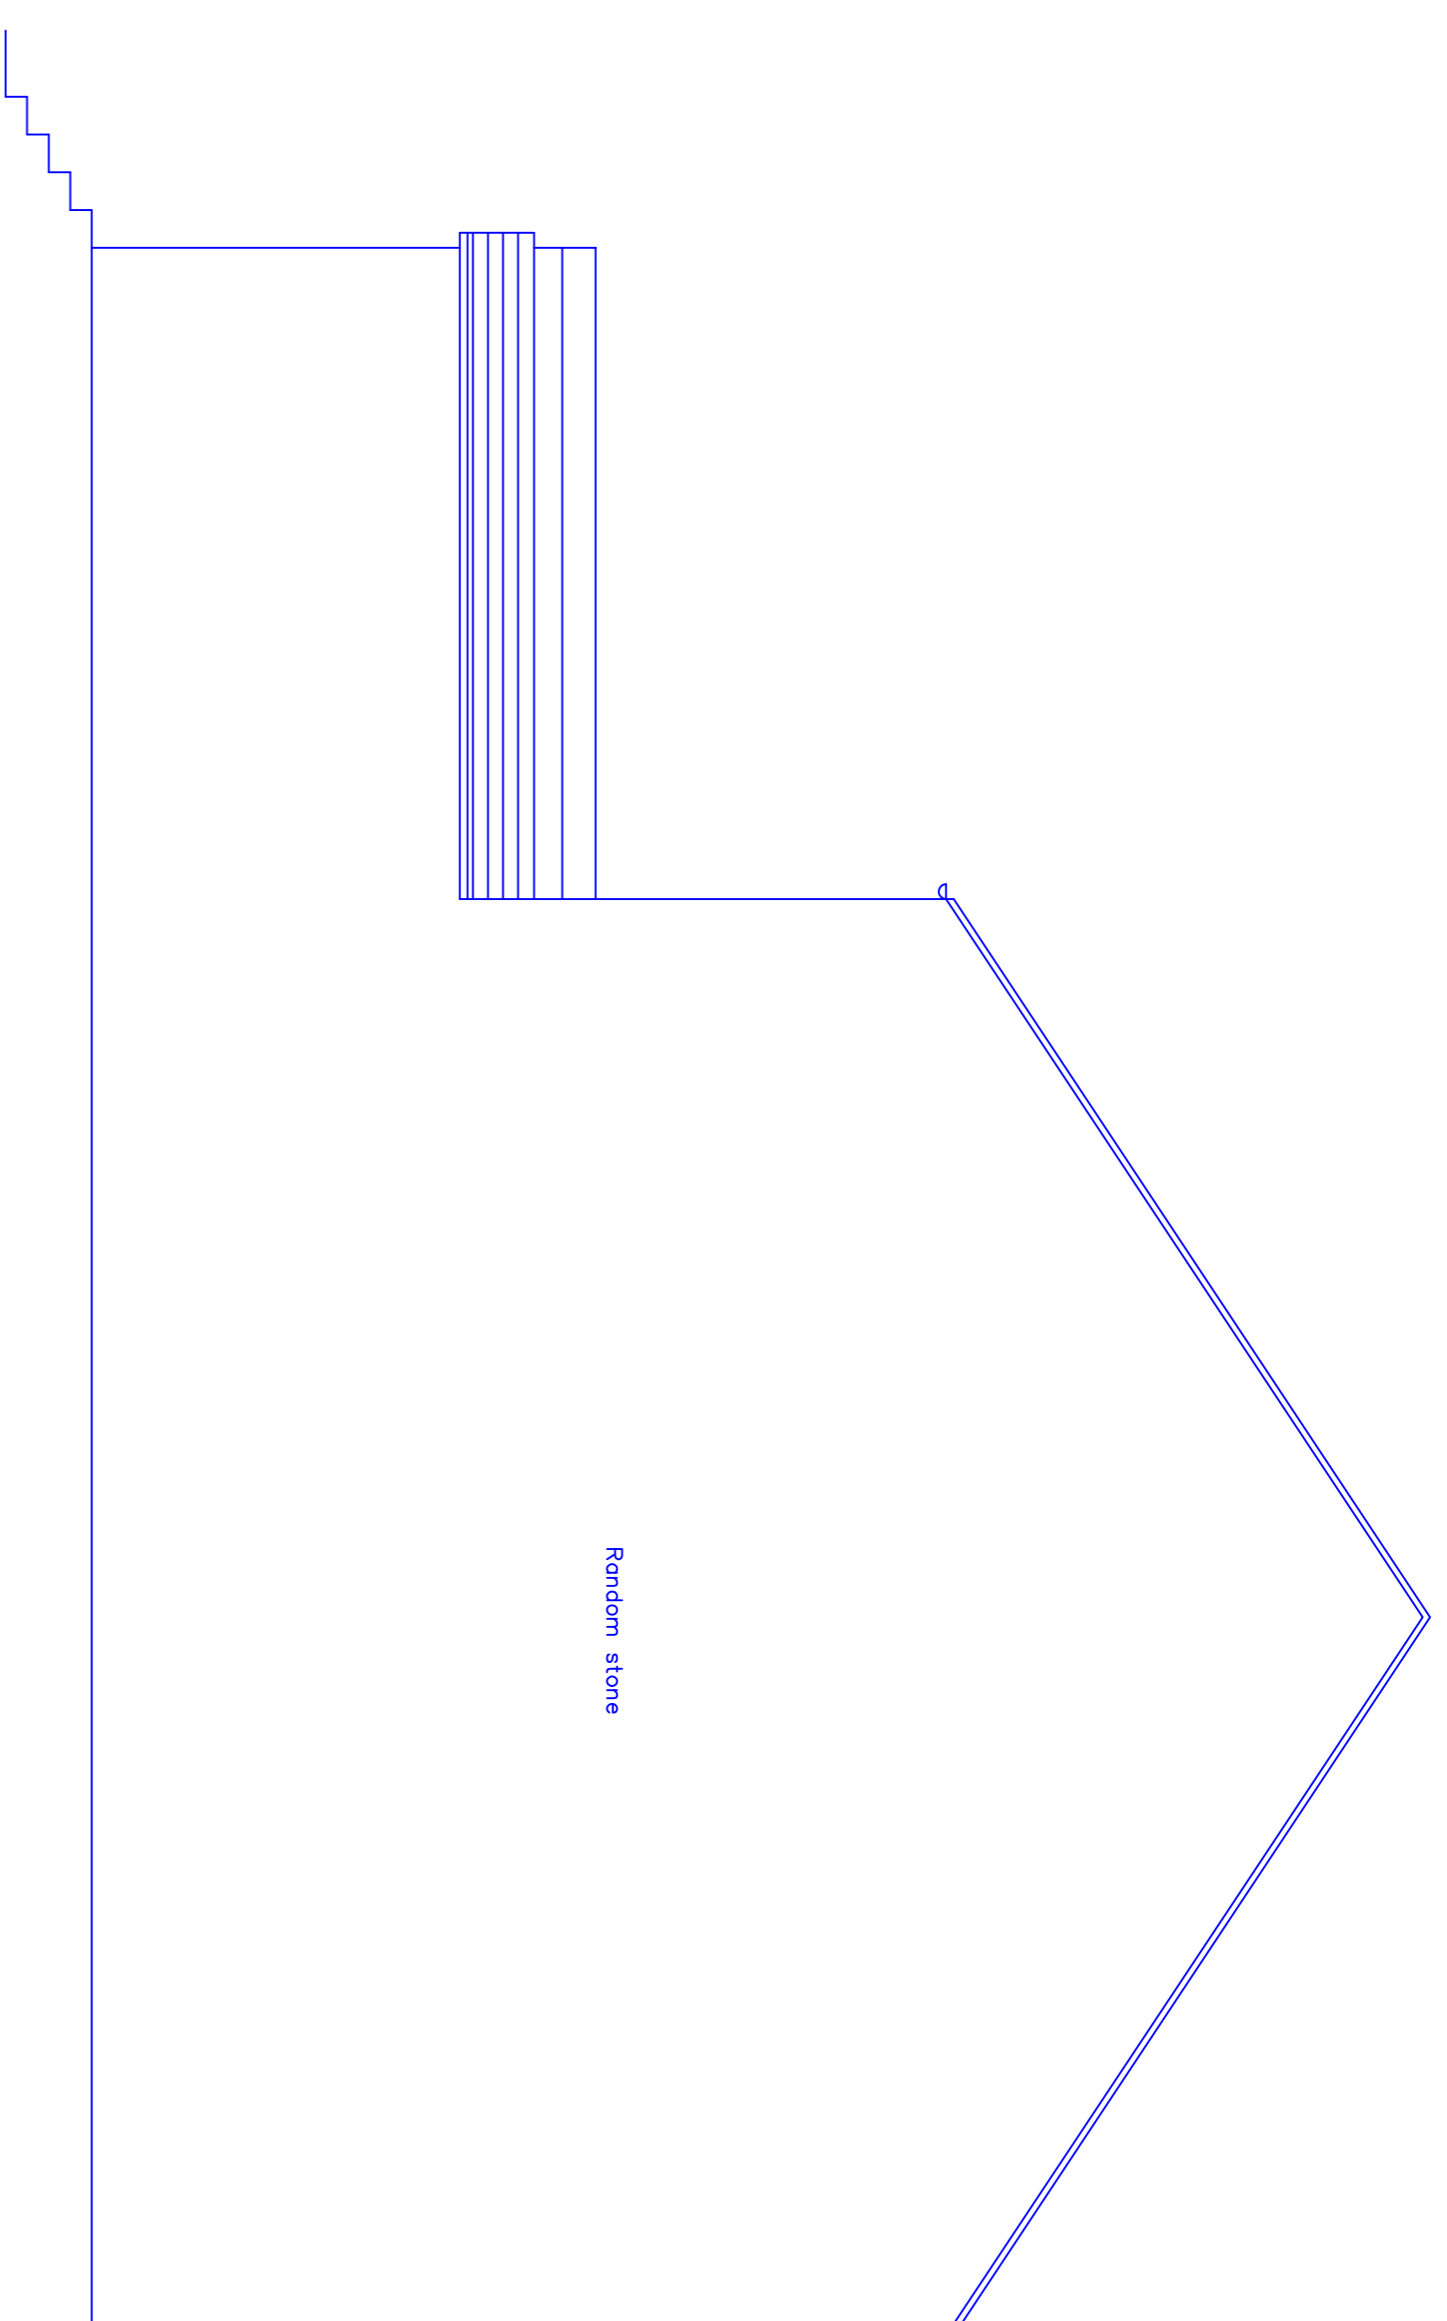


Proposed Side Elevation

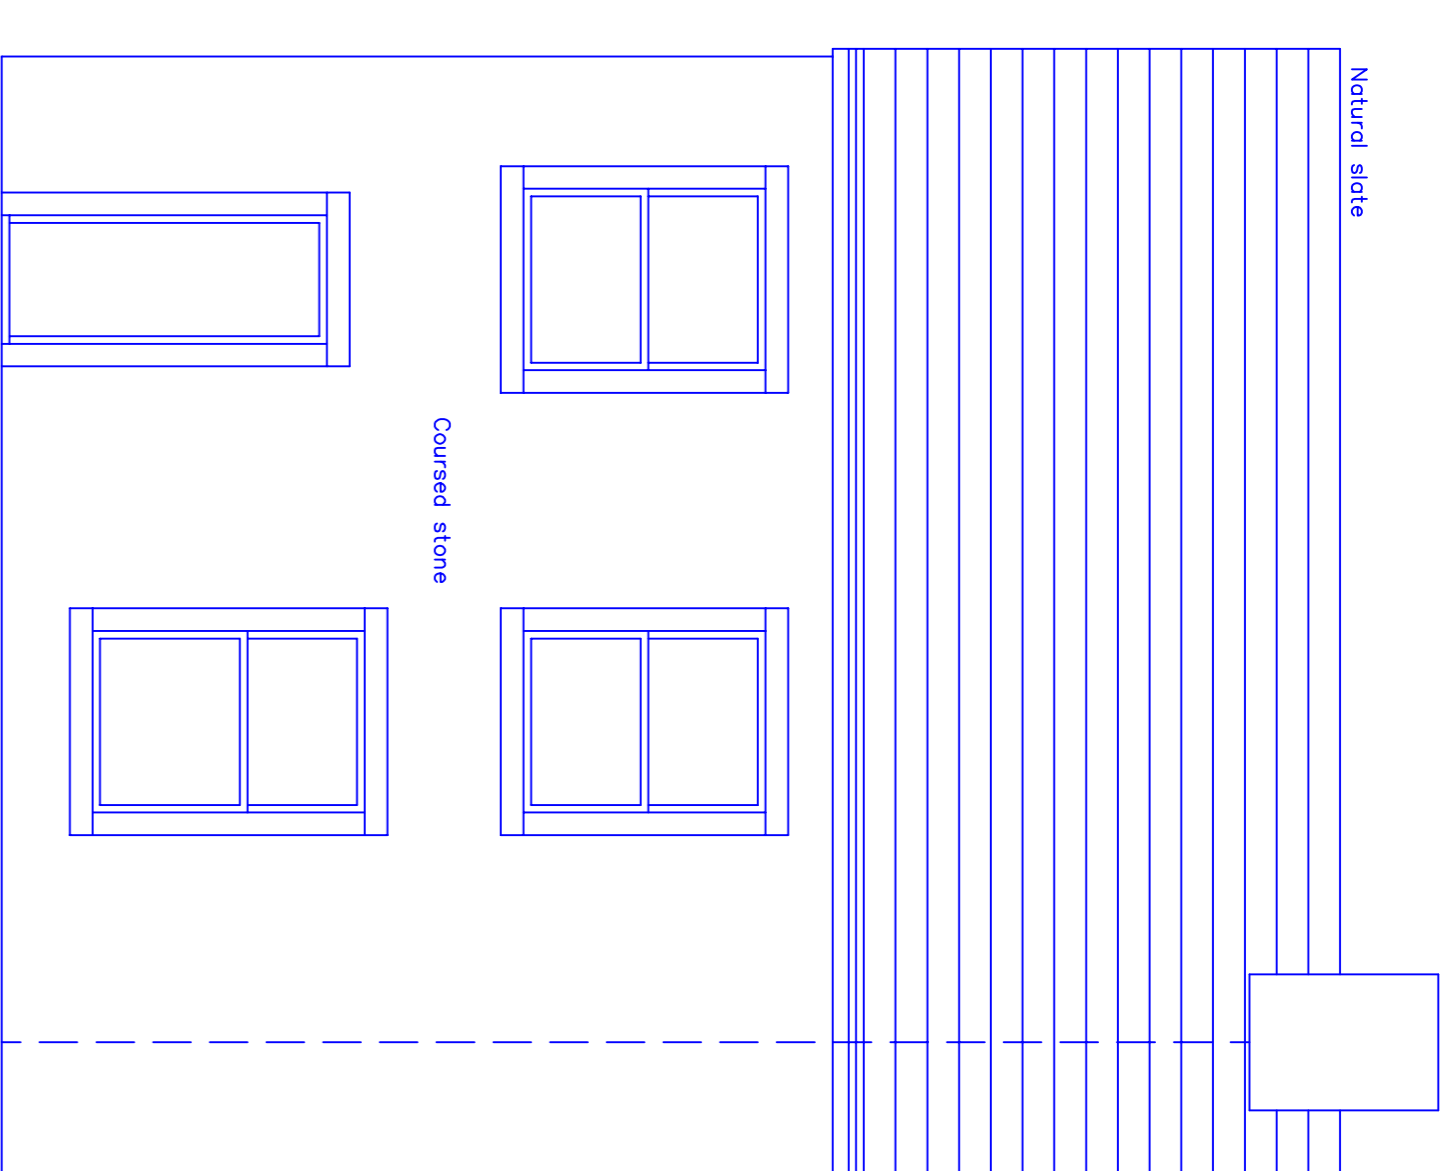


Proposed Front Elevation
No change

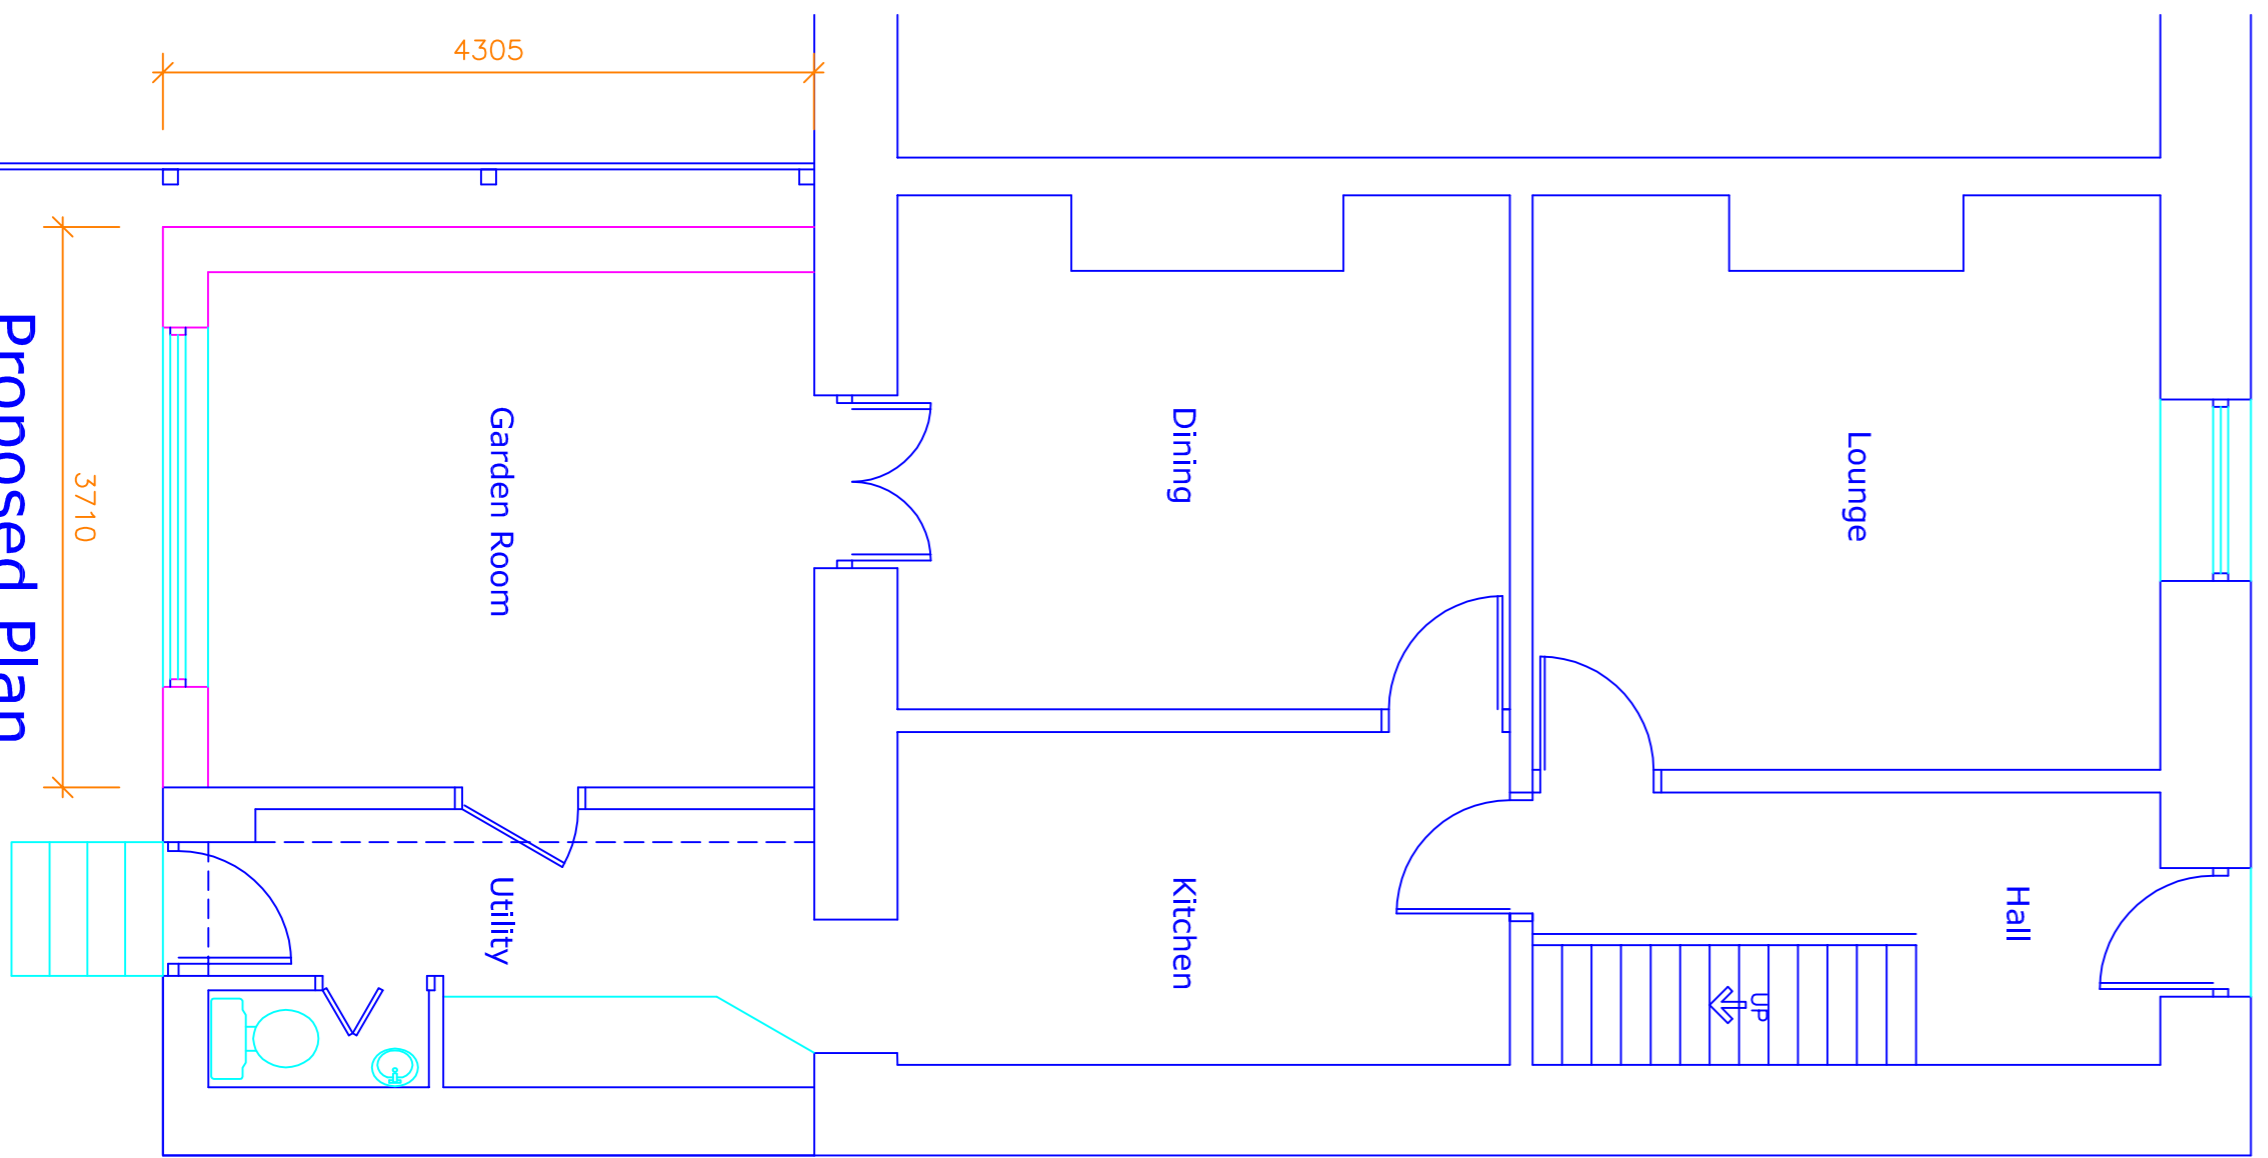

Proposed Plan
Ground Floor

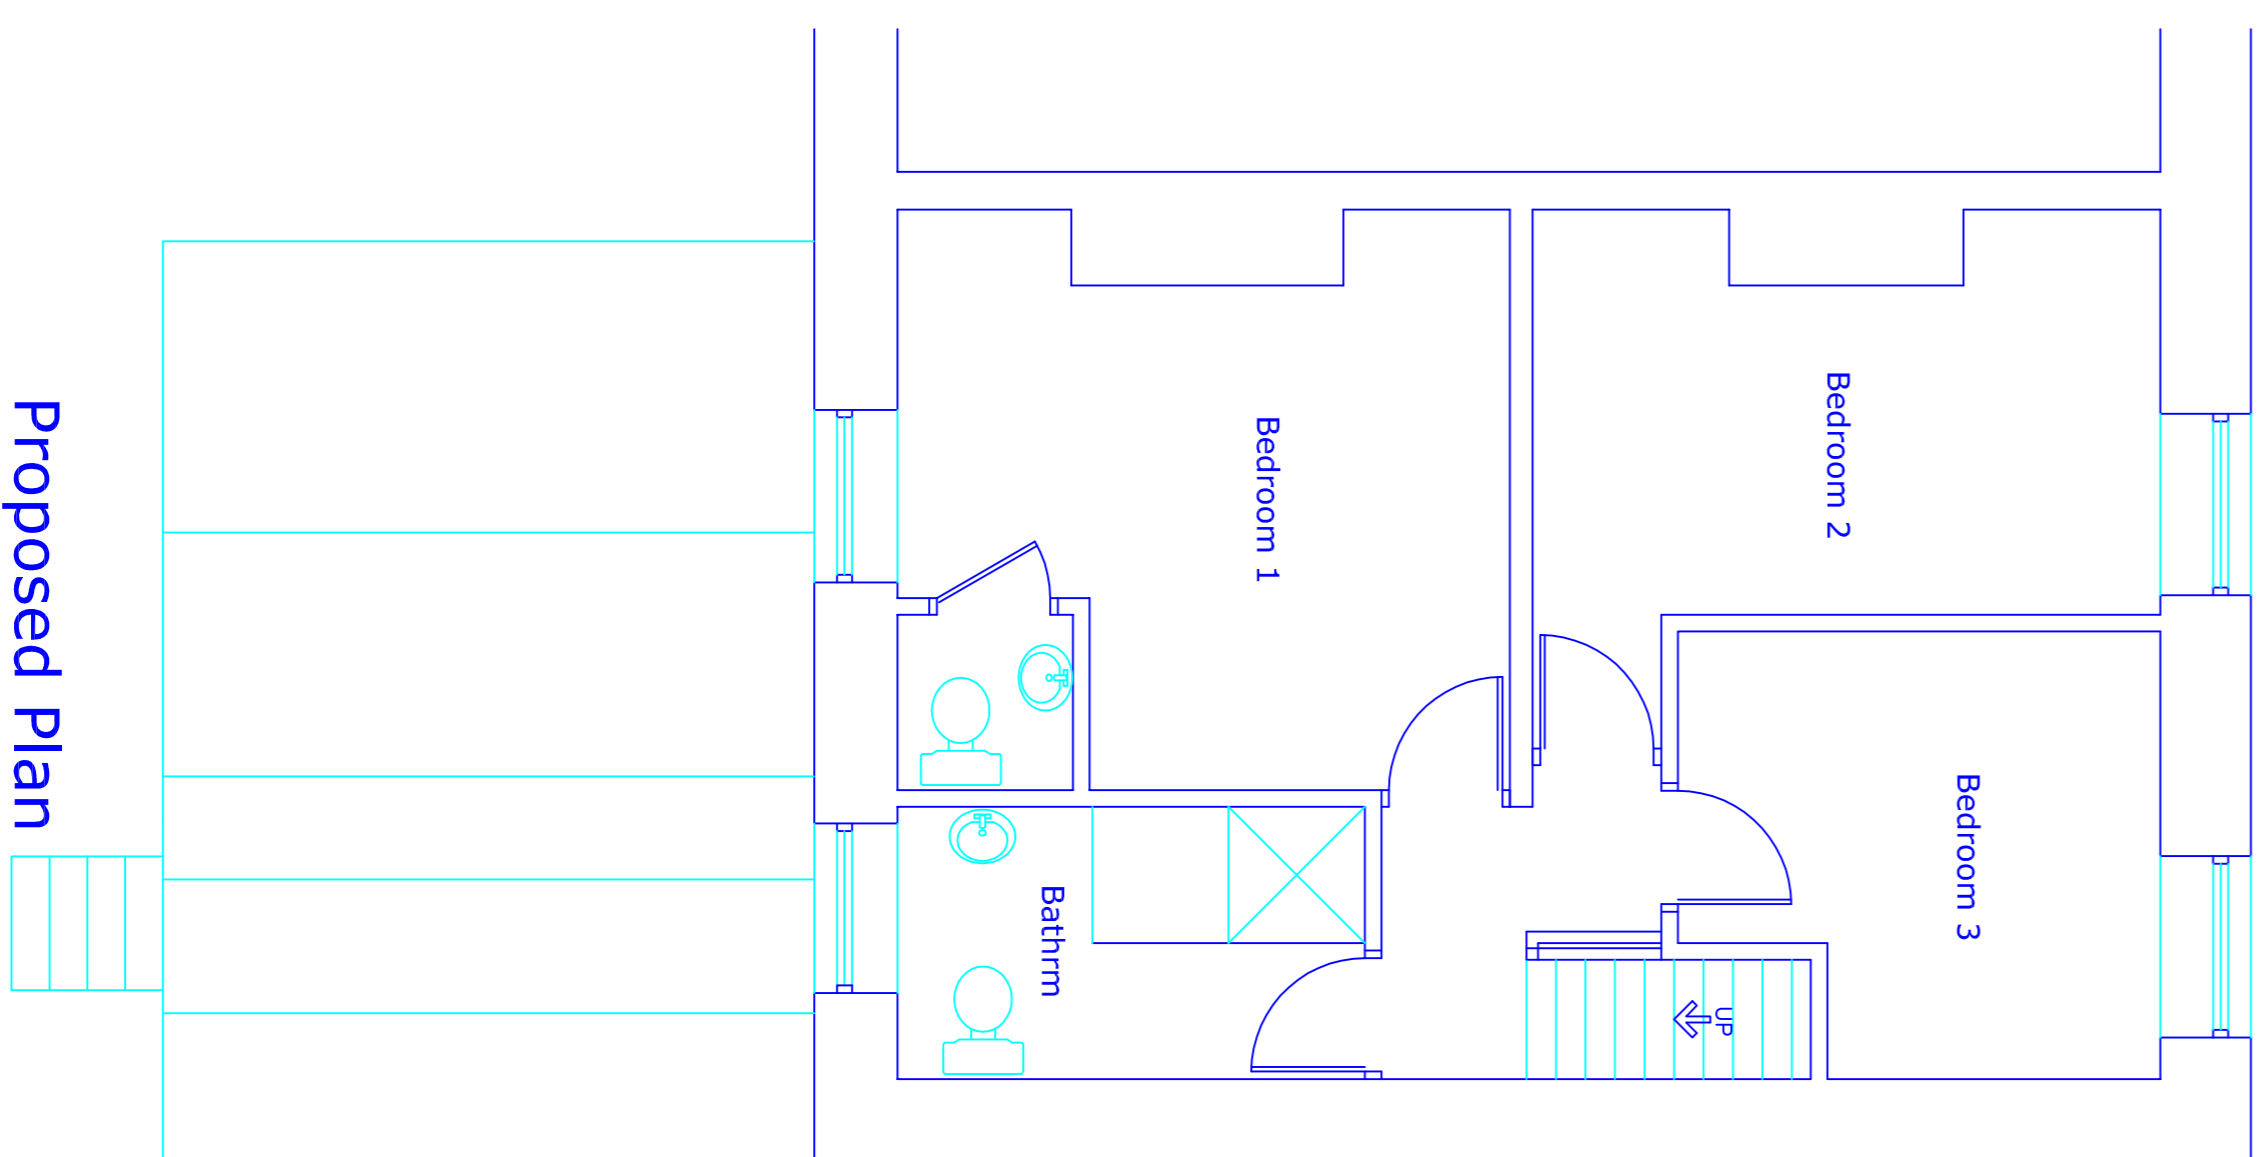

Proposed Plan
First Floor

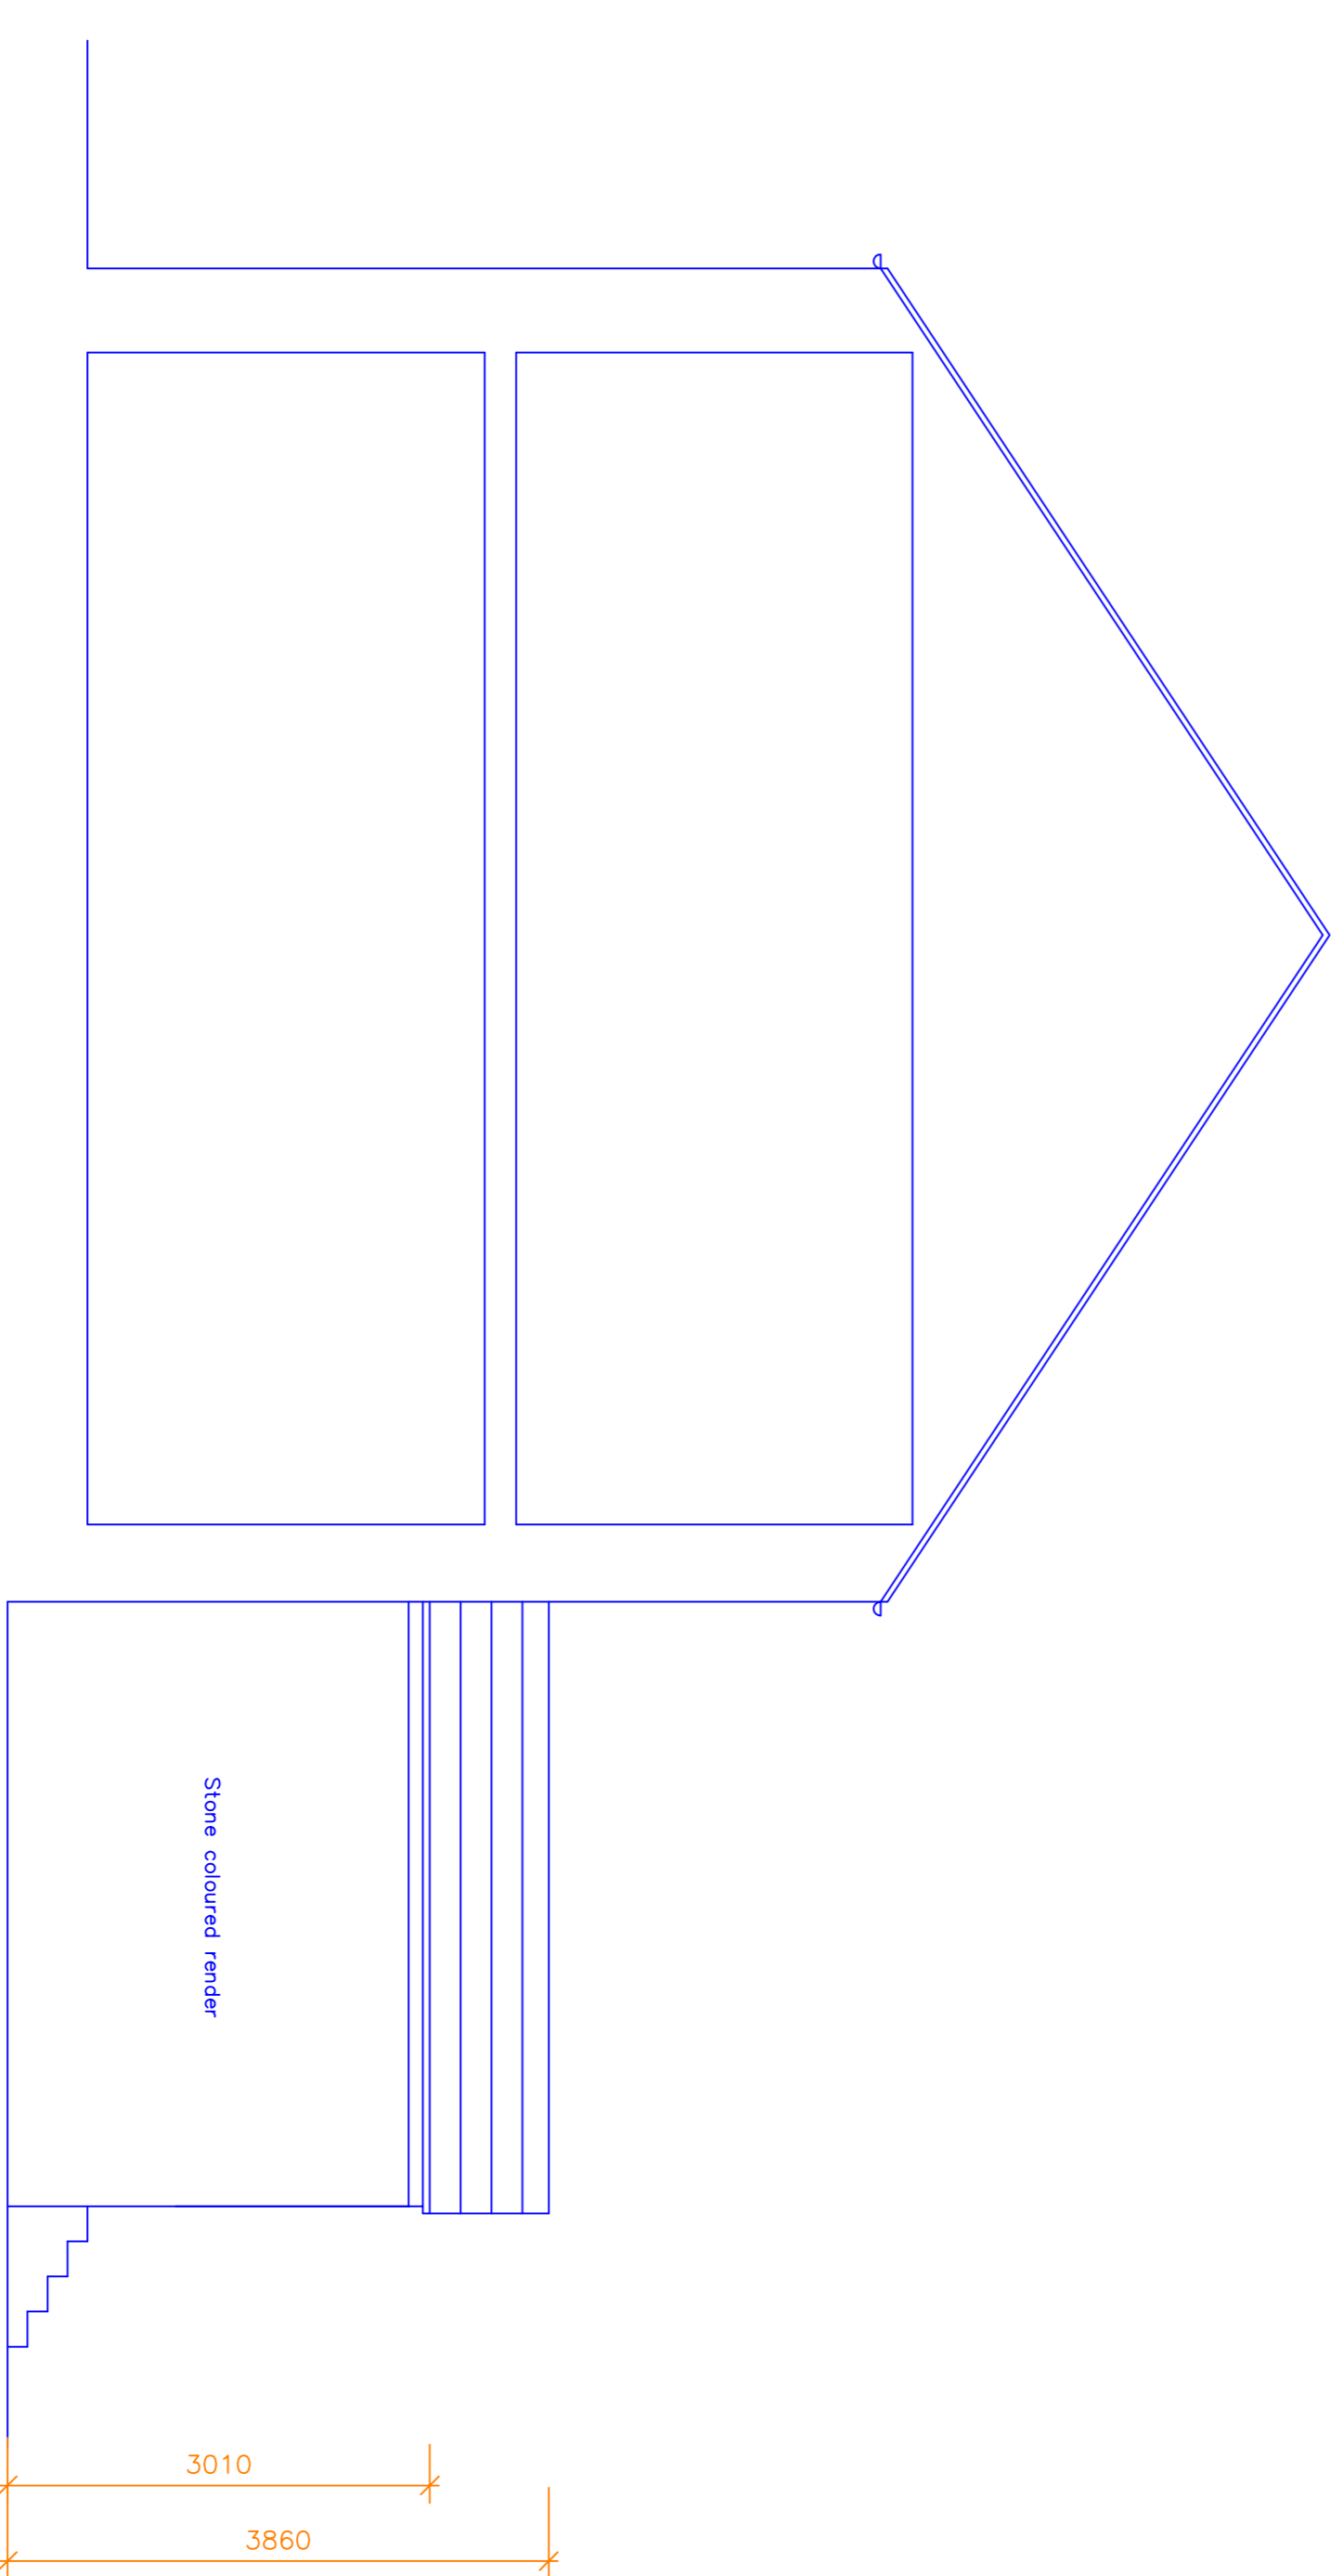

Proposed Side Elevation / Section

This drawing and design concept is the property of PPV design. It should not be reproduced without written permission

2 Helmshore Road, Holcombe Village
Ramsbottom, Lancashire BL8 4PA
Gary Dearden (Architect) DipArch RIBA
gdm@ppv-design.co.uk www.ppv-design.co.uk
T: 01706 822751 M: 07712 669482

0 1 2 3 m

550 Manchester Road
Haslingden
Rossendale
BB4 6LN

scale 1:50 at A1
July 2021
Proposed Plans
and Elevations

JV1-02

PPV design Ltd