



grey shading indicates existing hardstanding

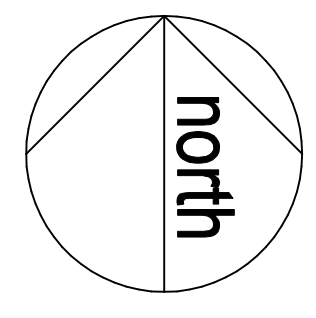

proposed toilet and shower block


brown shading indicates proposed additional consolidated stone hardstanding

5 x timber pods as detailed below


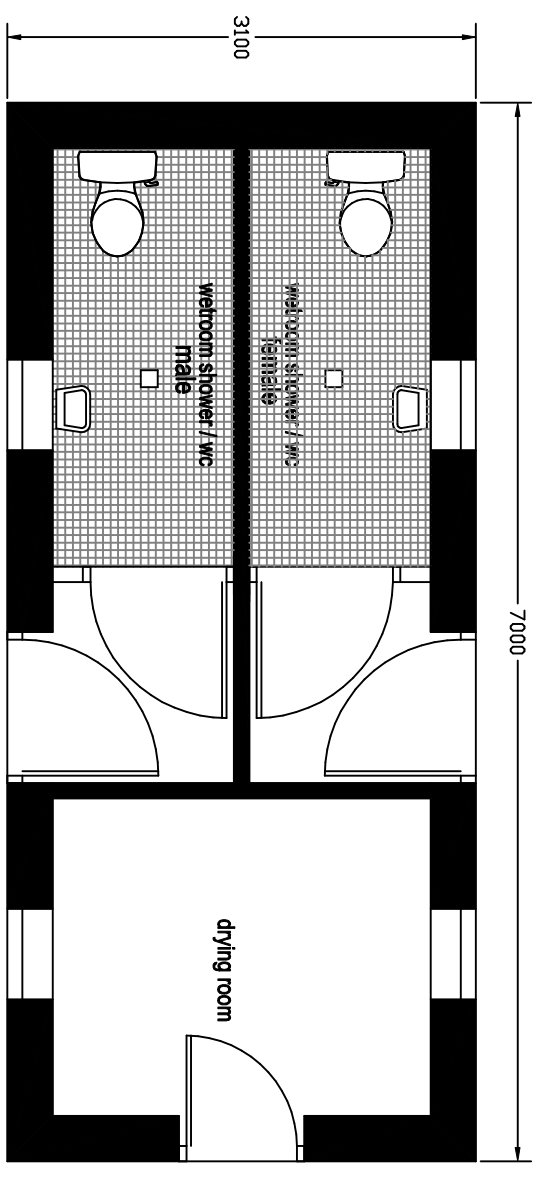


floor plan

service block (1:50)

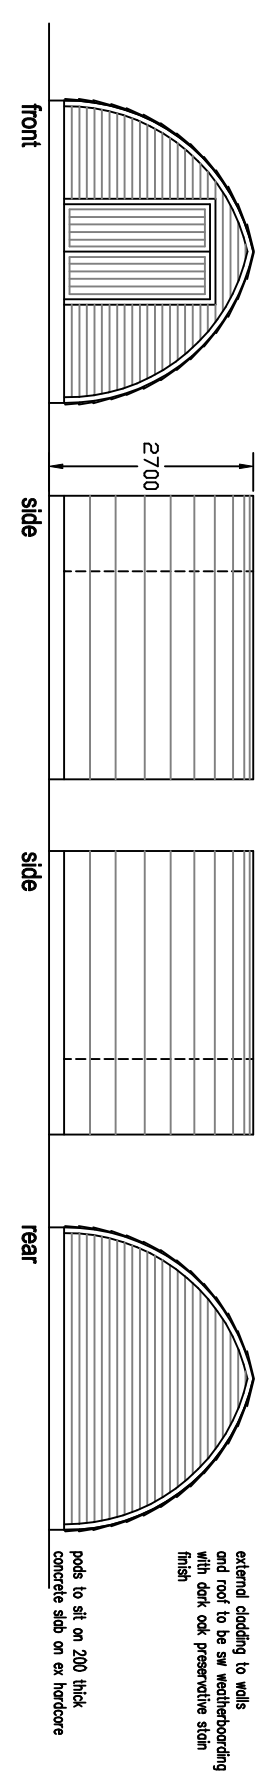


glamping pod detail (1:100)

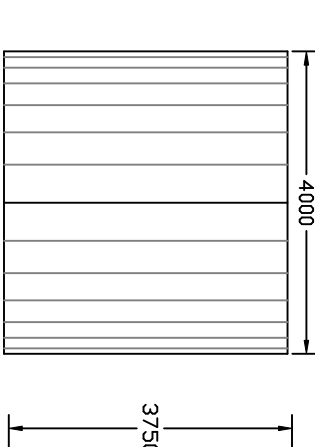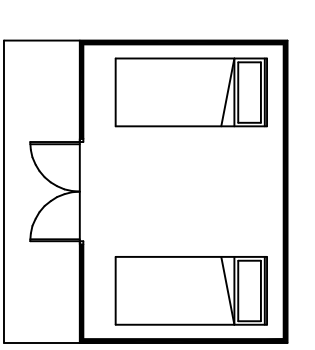

### proposed site plan


proposed installation of 5 x glamping pods with associated toilet / shower block at  
**Hey Meadow Farm**  
**Coal Pit Lane**  
**Rossendale**

scale 1:200 1:100 1:50 @ A1

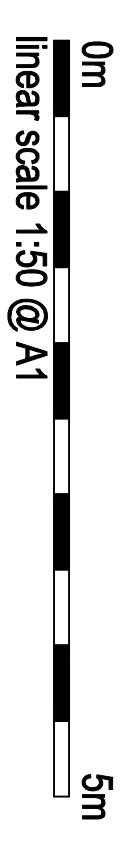


drawing number ML-26-04-21-G


Rae Cornell Associates Building Design and Planning Consultants  
 214 Burnley Road Bacup Lancashire  
 01706 873000

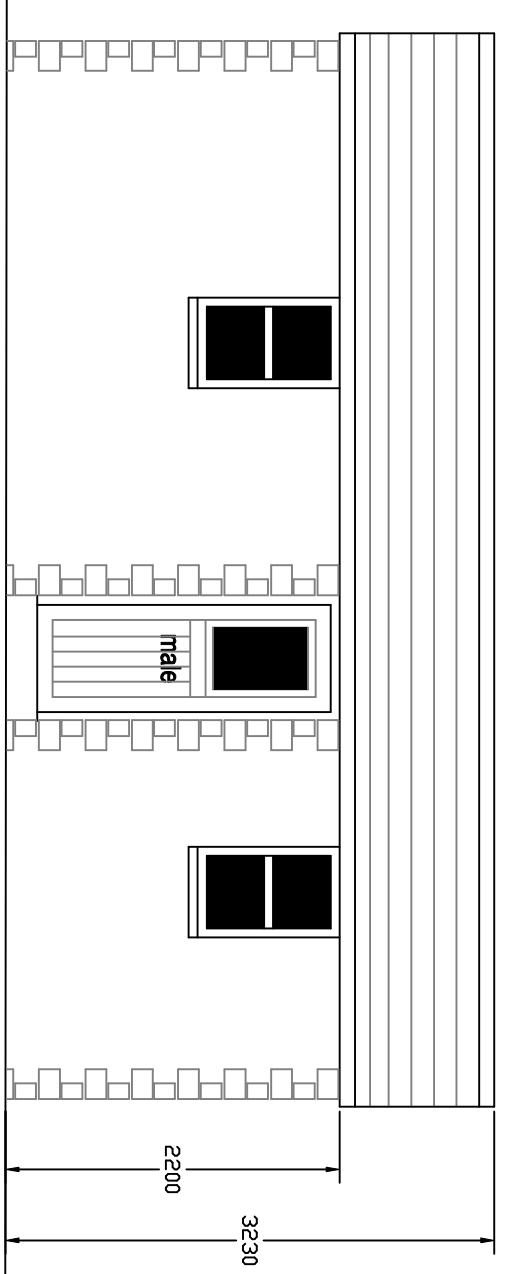


facing north

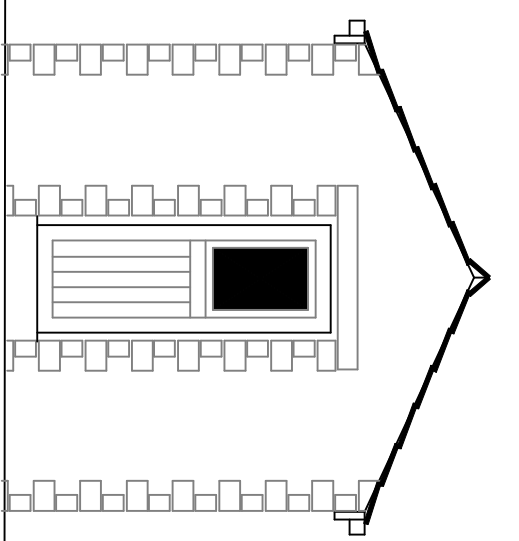

facing west

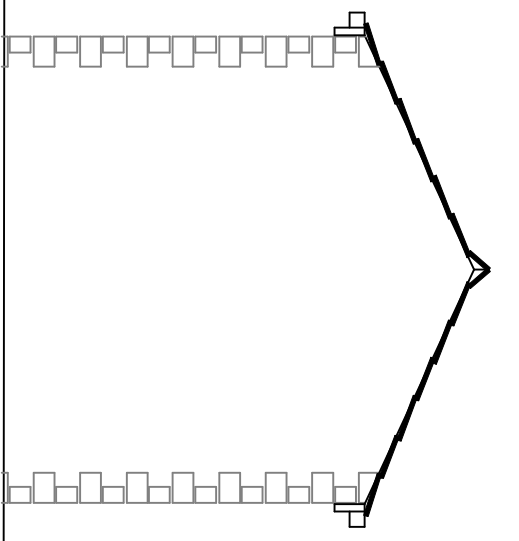

facing east

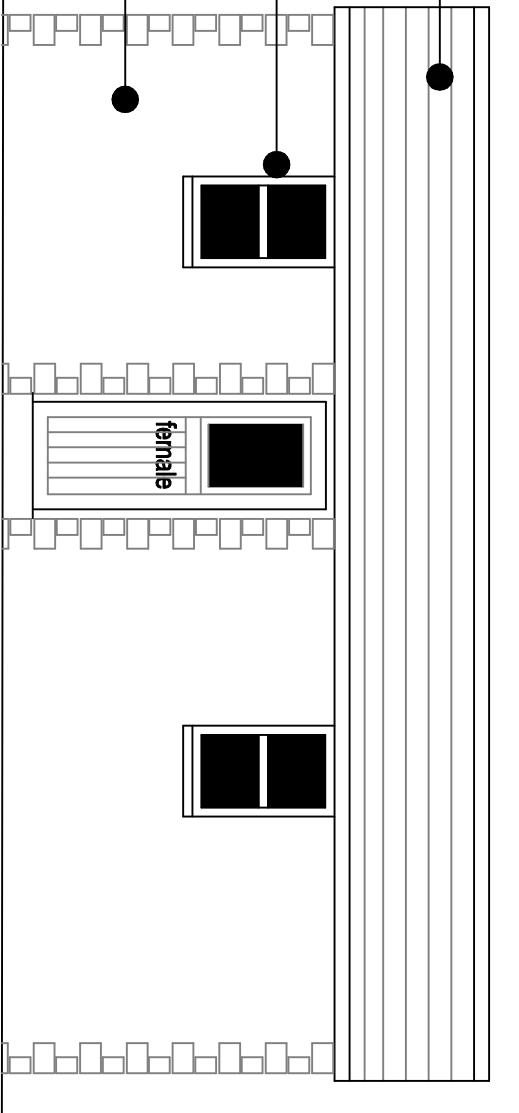

facing south

- natural blue slate roof finish
- dark brown pvcu frames
- pitch face natural stone bedded in sand/lime mortar with flush brushed joint