


Proposed elevations (South Barn) - 1:100

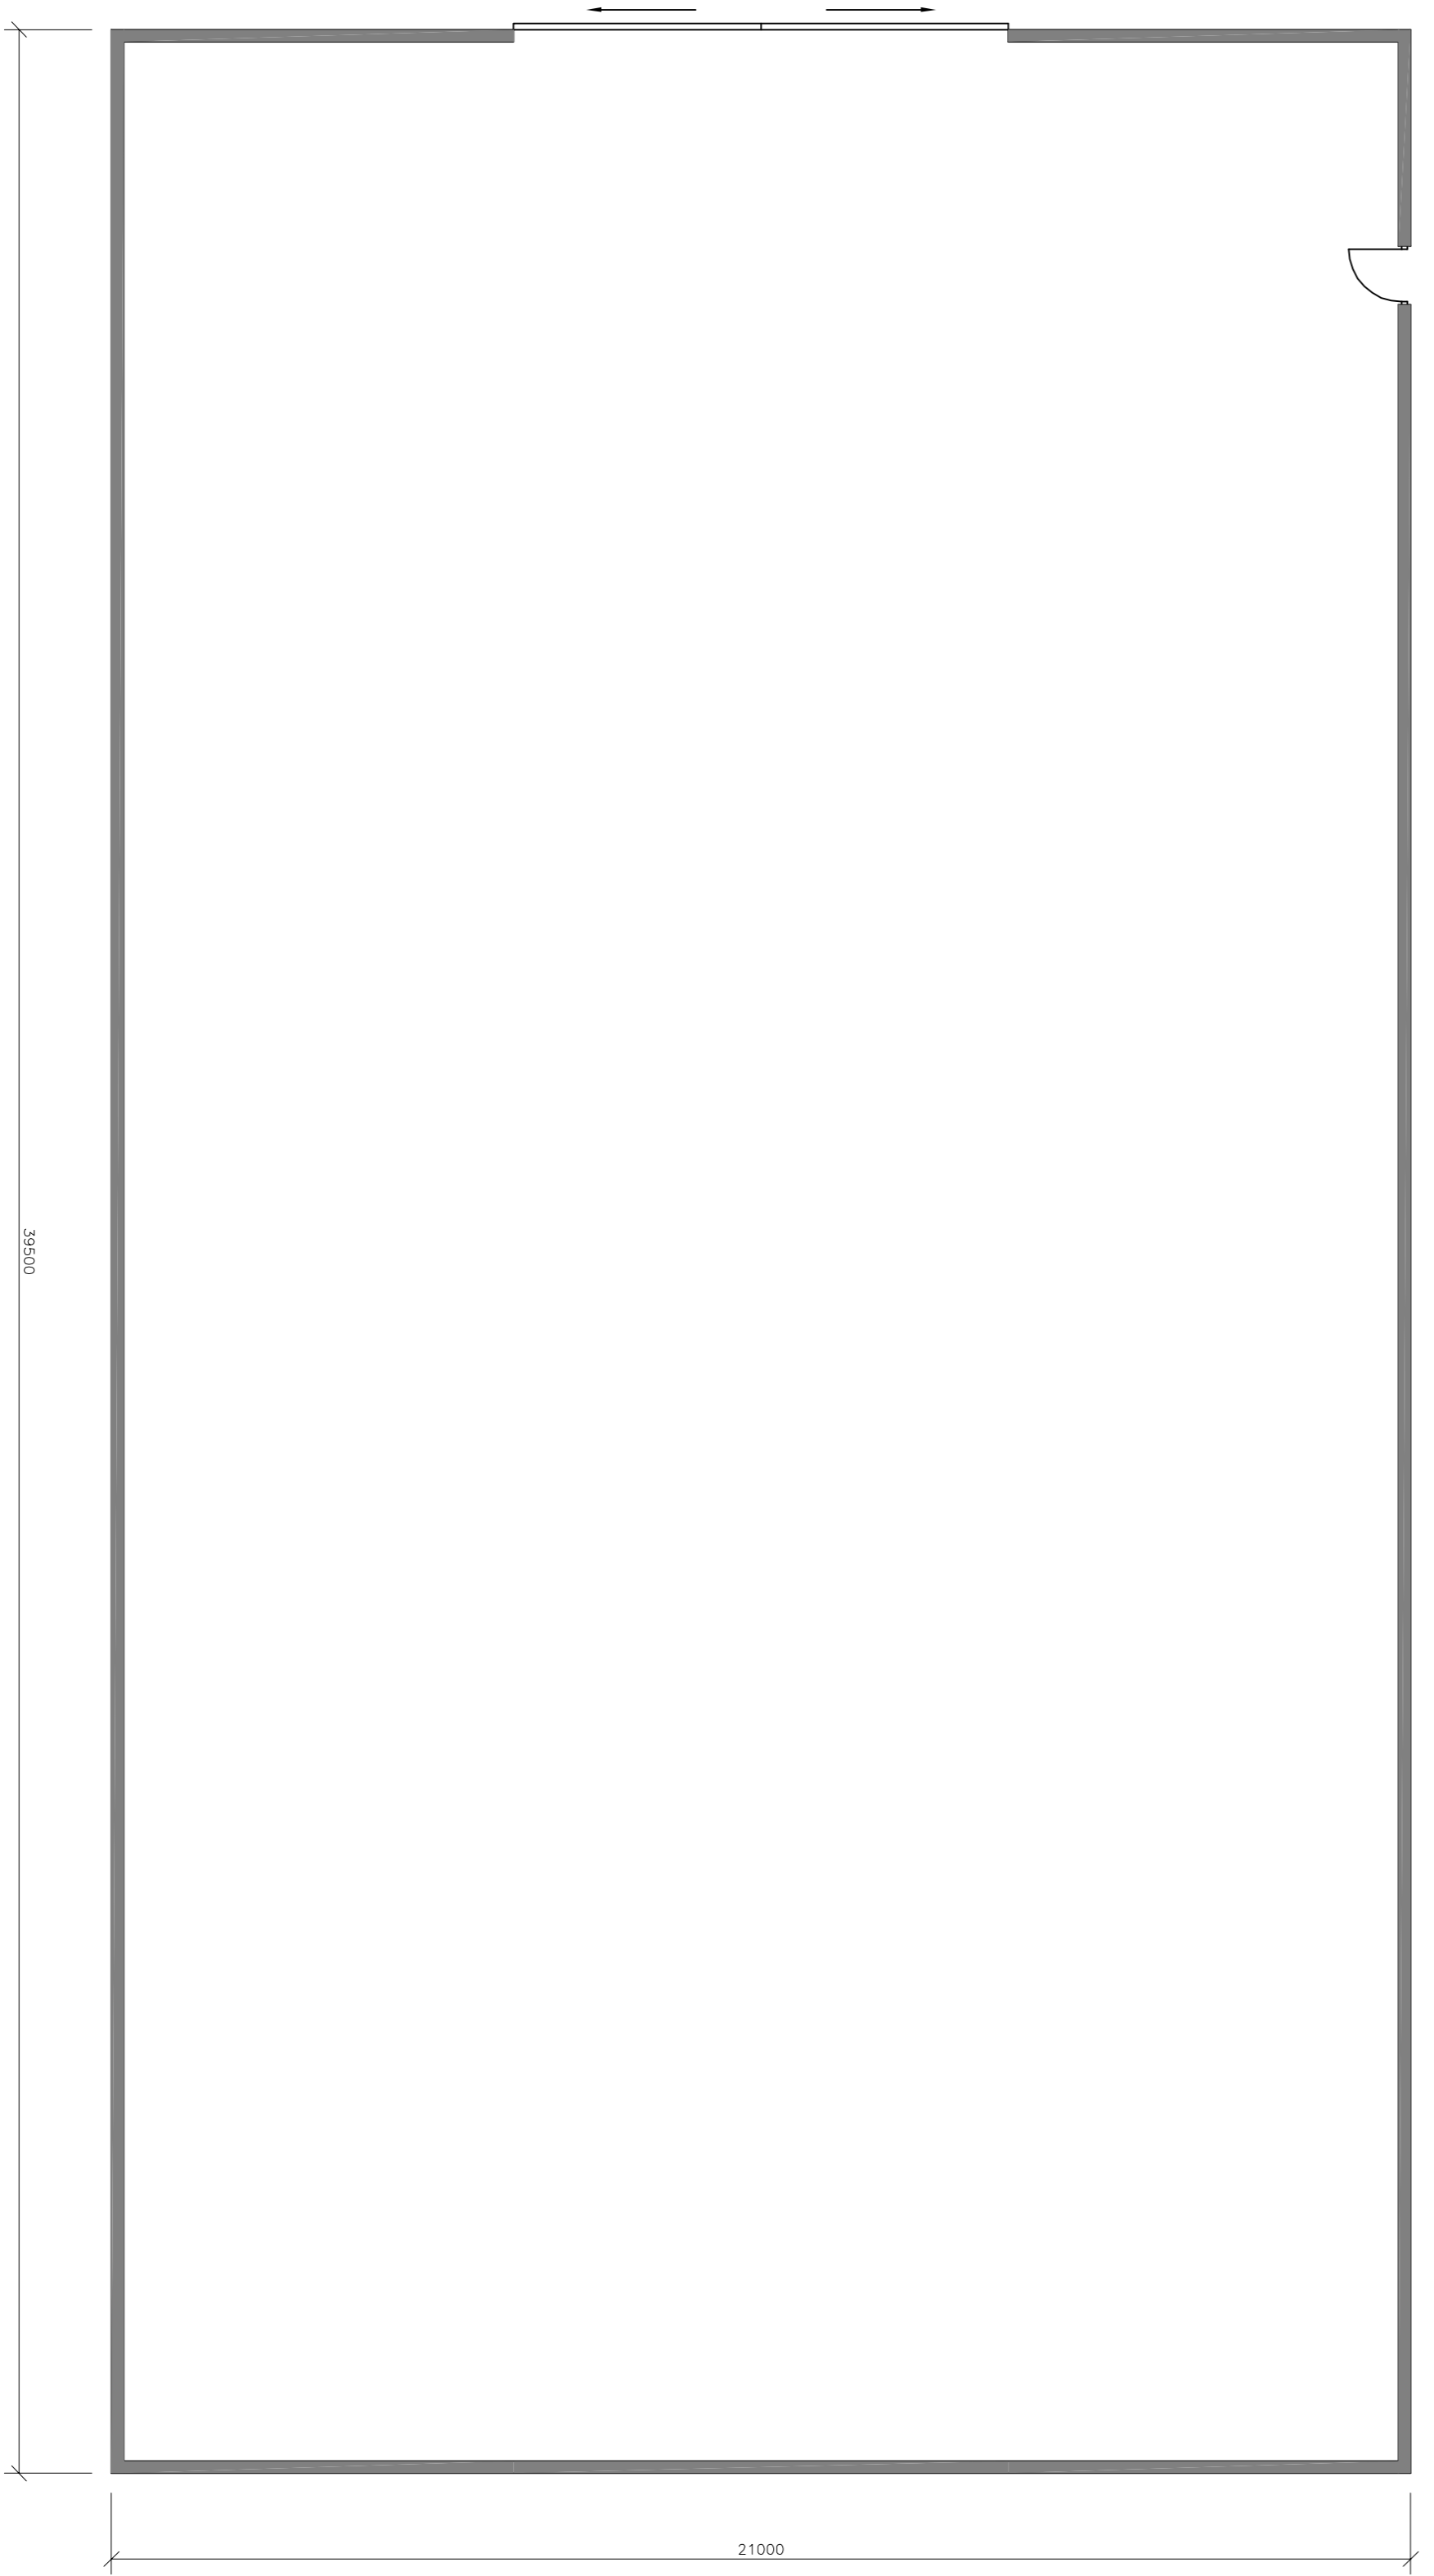

General Notes

The Contractor is responsible for checking all dimensions on the plot to commencement of the works with any errors being reported to MWP as soon as possible.
 Any construction work carried out prior to receiving all necessary approvals for Planning Building Regulations is strictly at the responsibility of the Contractor.
 All building work to be completed to the satisfaction of the Local Authority Building Control.
 Building Regulations and as such additional unforeseen building works may be required on site.
 The Contractor shall inspect all adjoining properties which may be affected by the works prior to the commencement of works and record and report with the owner any defects.
 The Contractor shall be entirely responsible for the security, strength and stability of the building during the course of the works.
 Drawings are produced for the purposes of obtaining Building Regulations Approvals only and DO NOT constitute full working drawings.
 All Drawings are the copyright of MWP. The drawings may not be copied or reproduced without prior written permission.

Kevin Wise Town Planning & Developments
 84 Birling Road
 Snodland
 Kent
 ME5 5DZ
 Telephone: 01634 246379
 Mobile: 07960 667735
 Email: info@kevinwisetownplanning.co.uk
 www.kevinwisetownplanning.co.uk

Project Name and Address
 Hill View House
 Church Road
 Sundridge, Kent
 Proposed Replacement South Barn
 Proposed Elevations

| | | |
|----------------|-------------------|-------|
| Drawing Number | 1925 - KW - 100 C | Sheet |
| Date | March 2011 | |
| Scale | As Shown | |

South Barn - Proposed Floor Plan