




DO NOT SCALE FROM THIS DRAWING.
 Except for planning purposes. All dimensions must be verified by the main contractor before the commencement on site of any item of work or the preparation of shop drawings for their own work or that of sub-contractor or suppliers.
 This drawing is to be read in conjunction with all relevant documents. Any queries or discrepancies must be reported immediately to the architect. This document is copyright of Studio Hudson Ltd

Key	
	Planning Application Boundary
	Line of existing building
Heritage Report	Structural Report
Refer to HCUK Heritage Impact Assessment Ref: 6484	Refer to TSC-Designs Structural Assessment and associated Sketches



RECTORY LANE

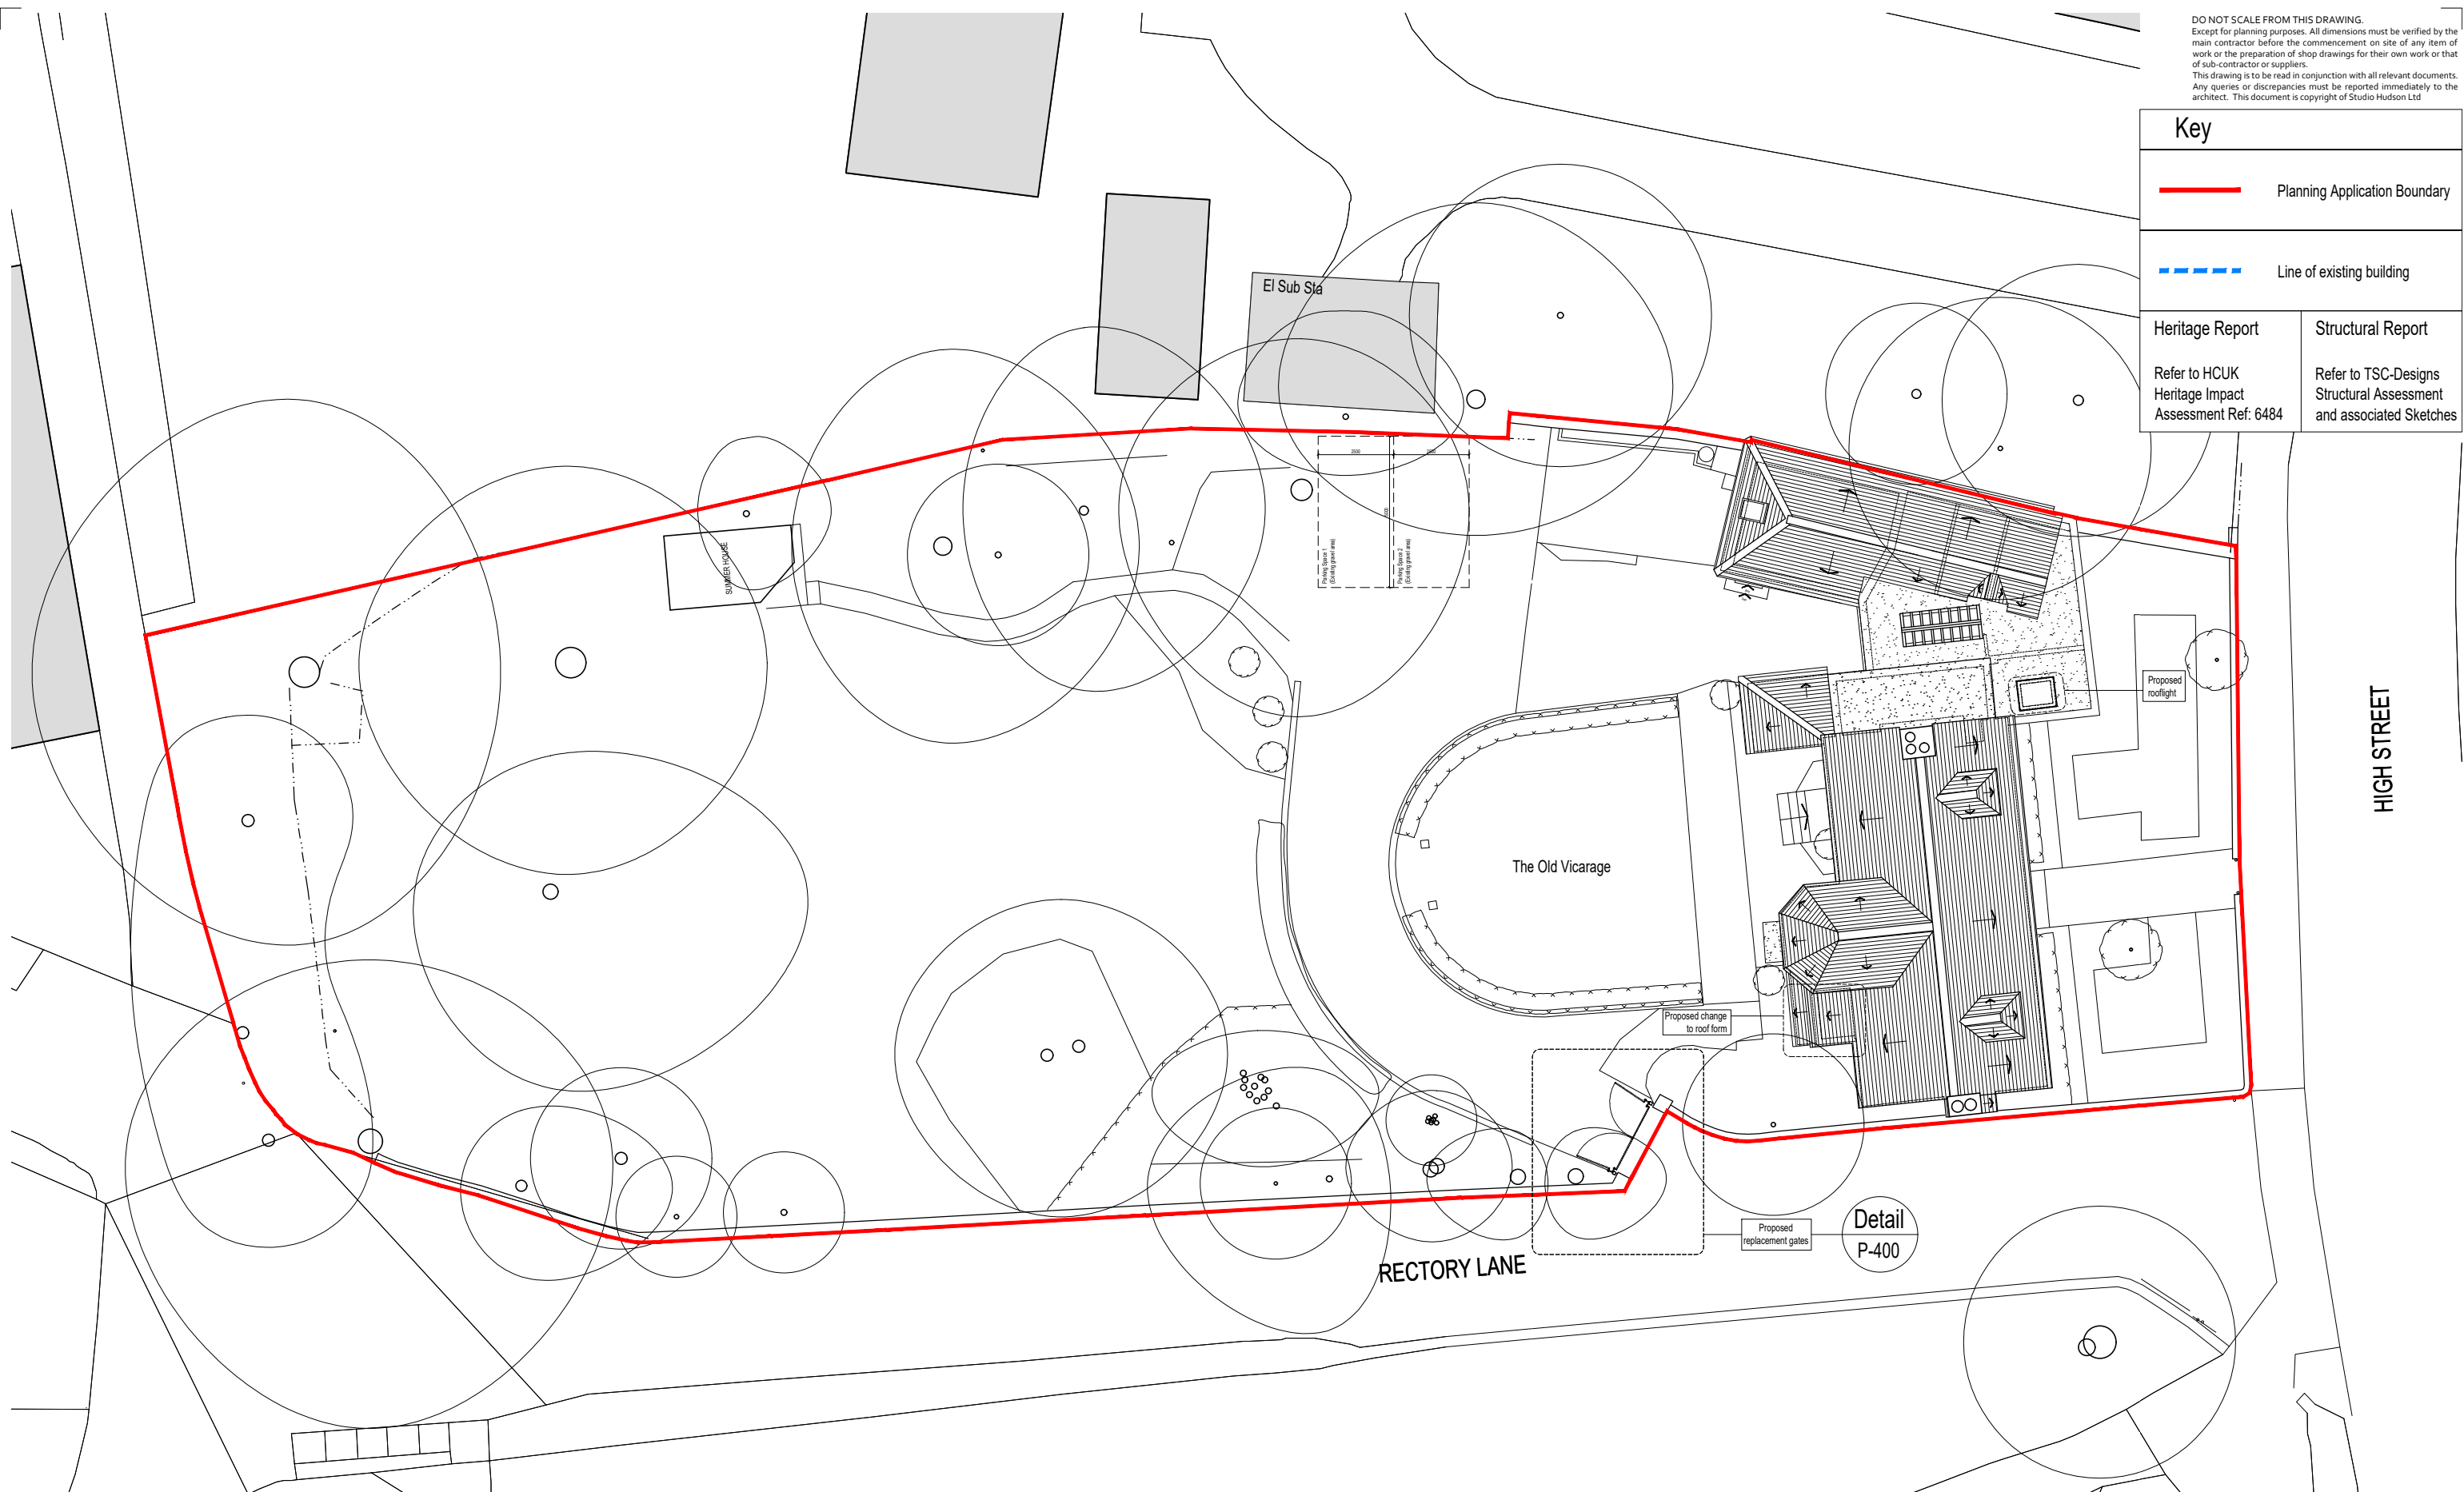HIGH STREET

RECTORY LANE


Detail P-400



Scale 1:200
 STUDIO HUDSON architects
 Studio Hudson Ltd. 2 Wilman Road, Royal Tunbridge Wells, Kent. TN4 9AJ
 t: 01892 673 158 e: info@studio-hudson.co.uk www.studio-hudson.co.uk

For Planning Submission Purposes

Project:	The Old Vicarage	Date:	Dec 2020
Drawing Title:	High Street, Sevenoaks. TN13 1JD	Scale:	Noted @A3
Drawing Number:	20021-P-201	Rev:	C

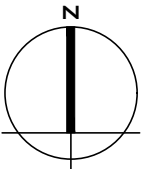

1 PLAN
 Proposed Site Plan