
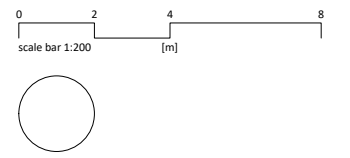


PLANNING

Note:

- For planning purposes only
- Levels may vary by +/-25cm

- Key:
- Site Boundary
- Material Key
- 1 Timber fence to match existing
 - 2 Pale brickwork
 - 3 Metal cladding panel
 - 4 Metal coping
 - 5 Metal balustrade
 - 6 Metal gate
 - 7 Decorative brickwork parapet walls prevent overlooking to rooflights behind.
 - 8 Metal framed double glazed windows

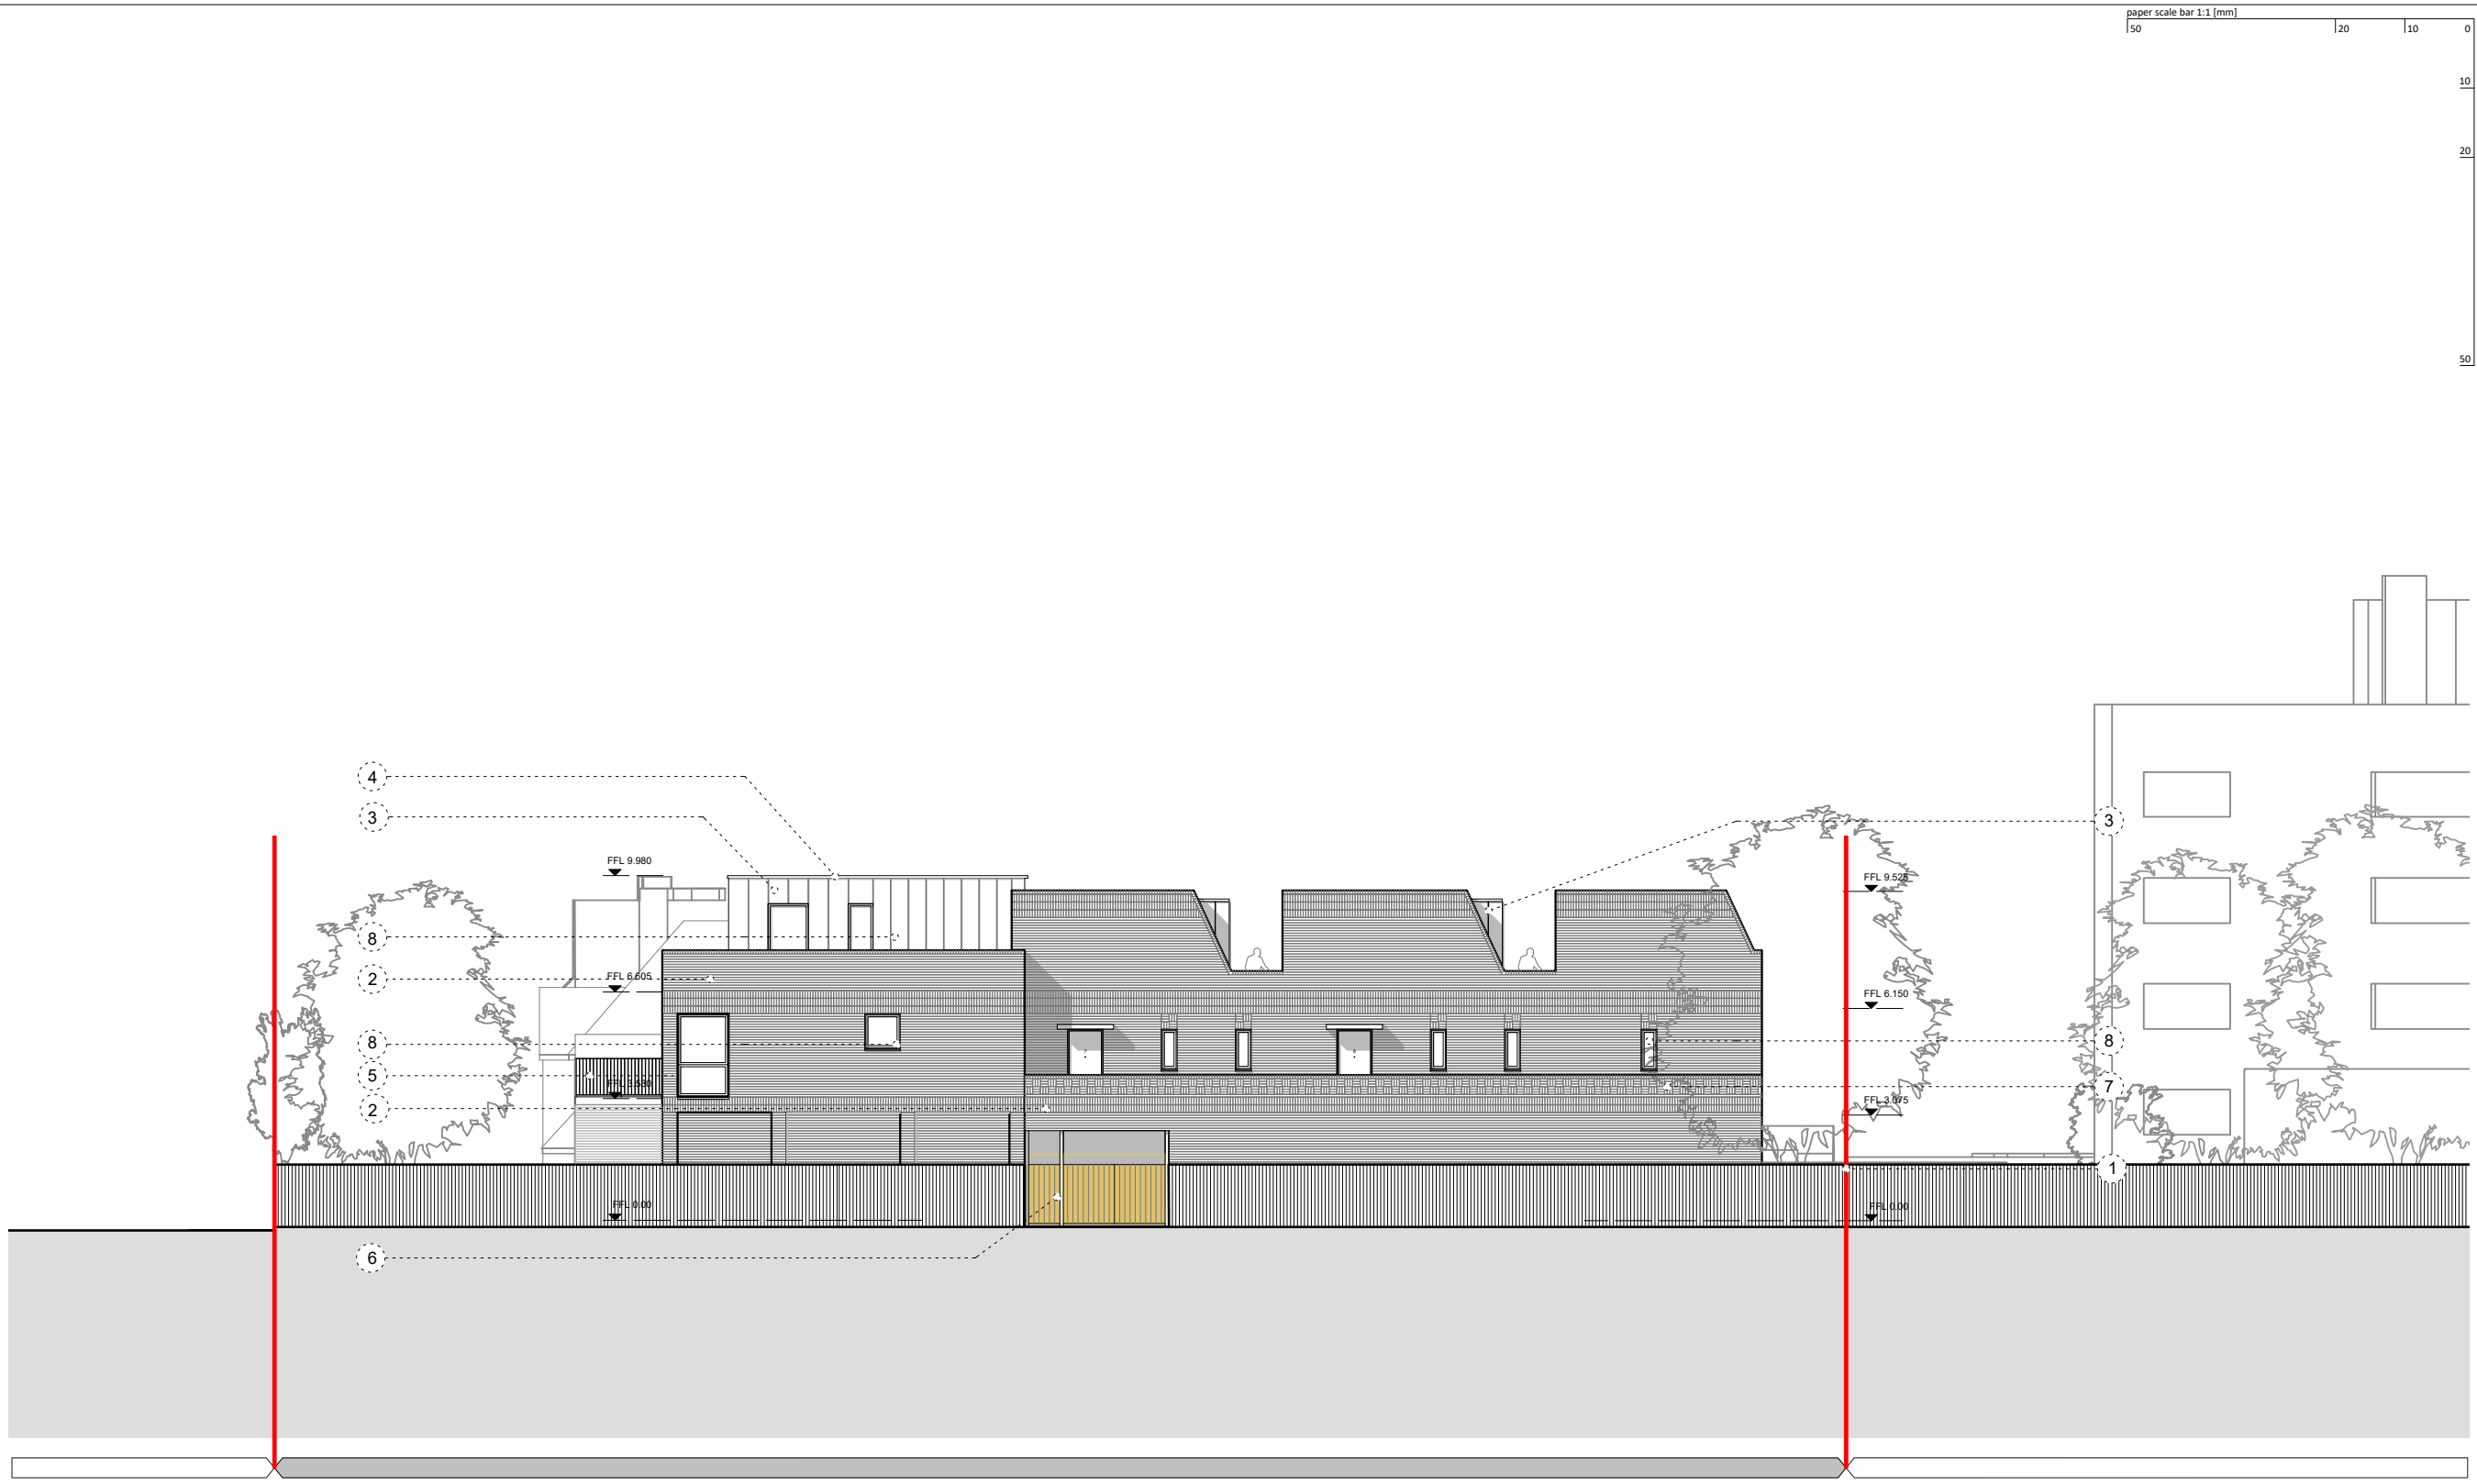

Rev.	Date	Description
P1	13.05.21	Planning application issue

BELLINGHAM ROAD

APPLICATION SITE

PASSFIELDS ESTATE

AS CONSENTED IN
APPLICATION:
DC/20/119746

NEWTON
ARCHITECTURE LTD

e. alistair@newtonarchitecture.co.uk

Project 4 Bellingham Road		
Title Existing West Elevation		
Drawing no. 2002 - EX - 523		
Date 13.05.21	Rev. P1	Scale 1:200@A3/1:100@A1
© Newton Architecture Ltd		