
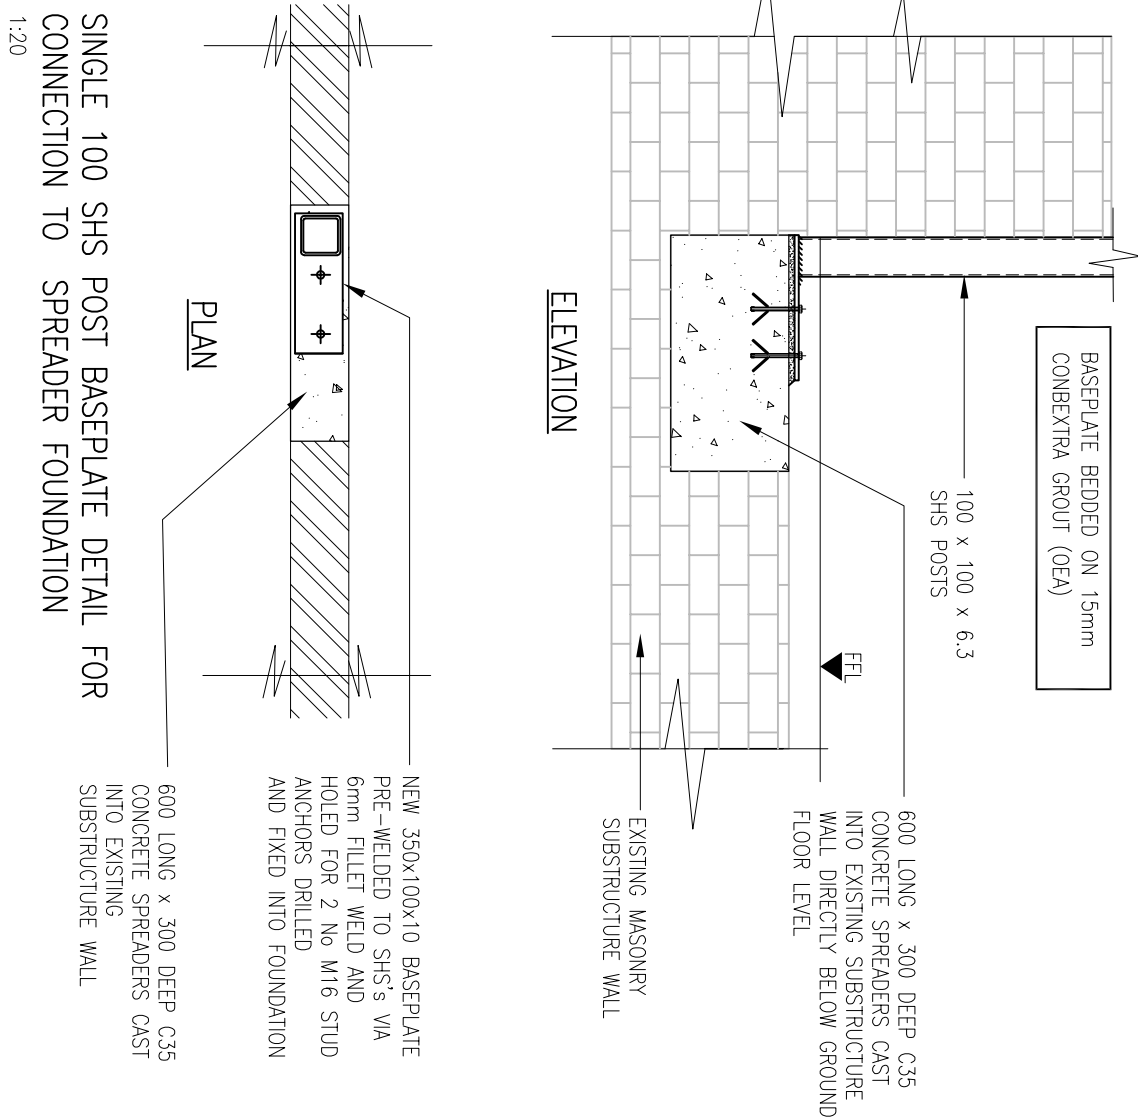
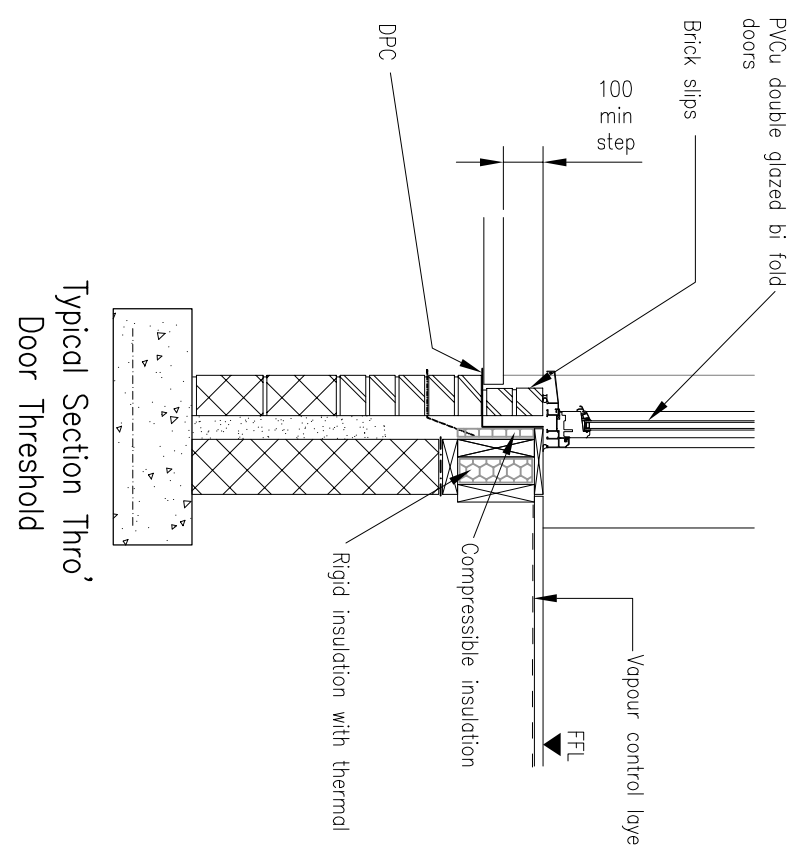
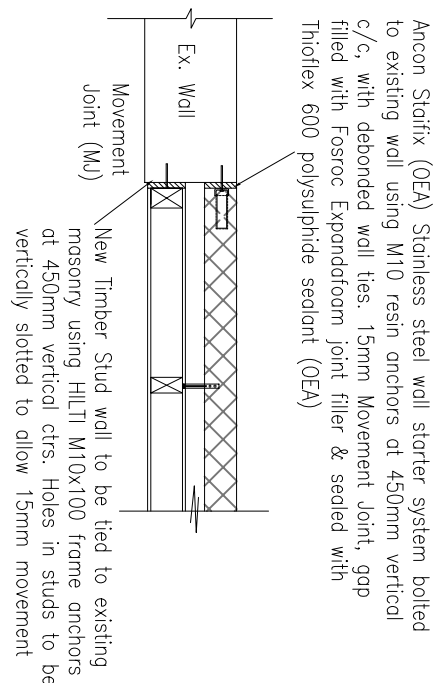
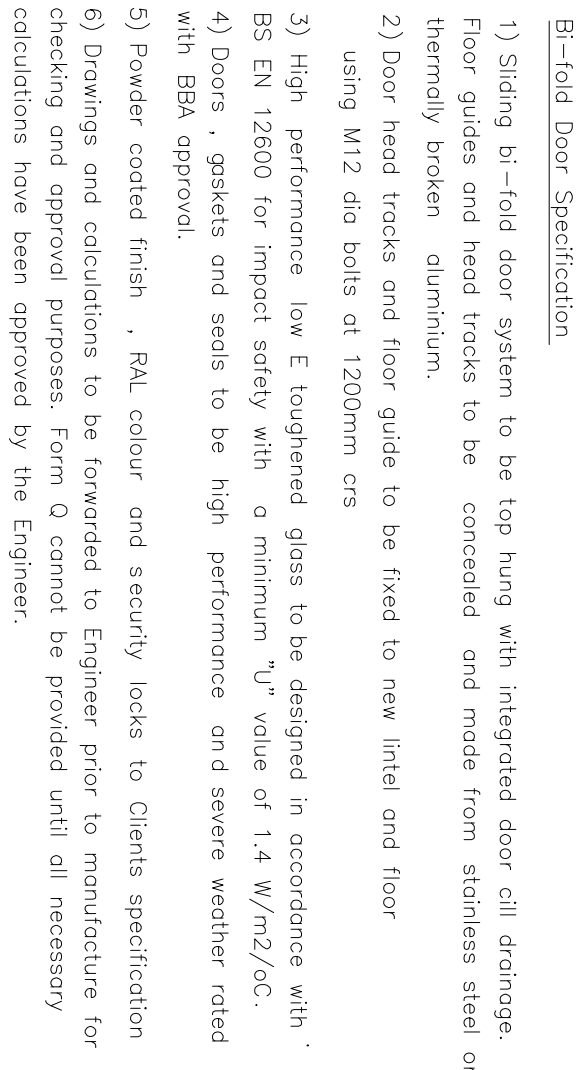
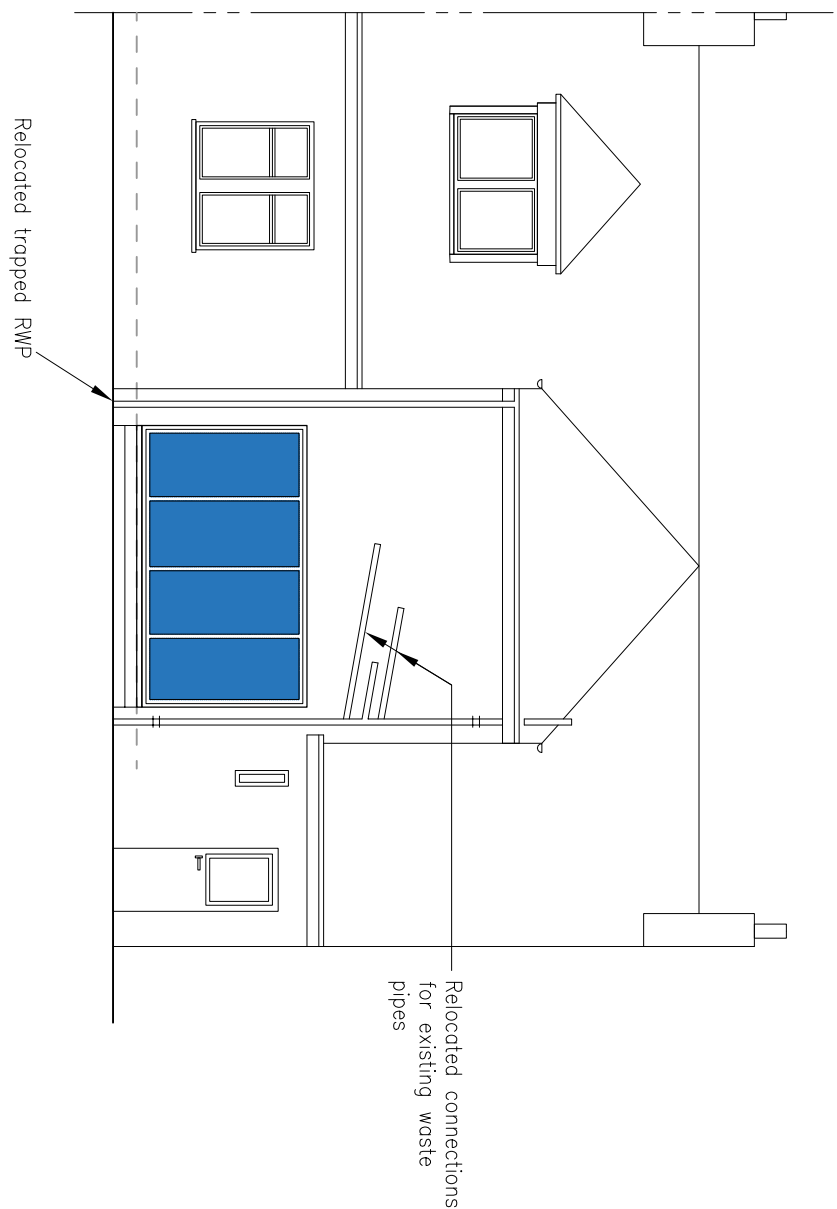
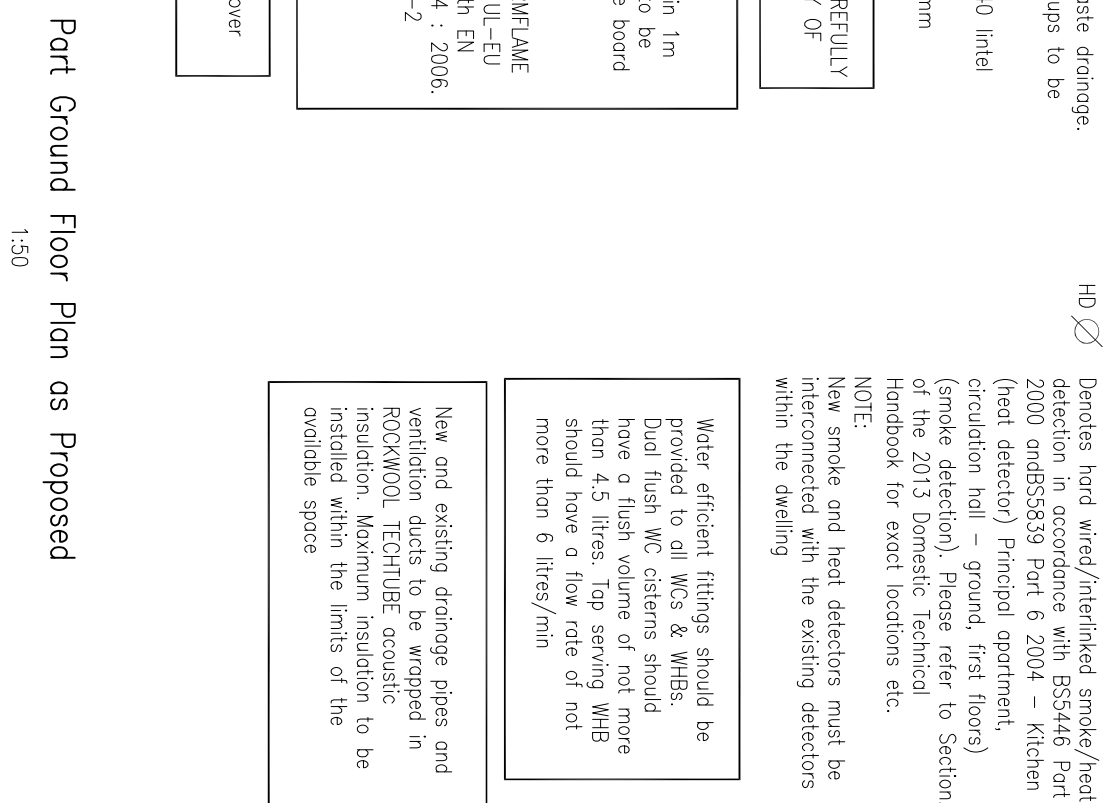
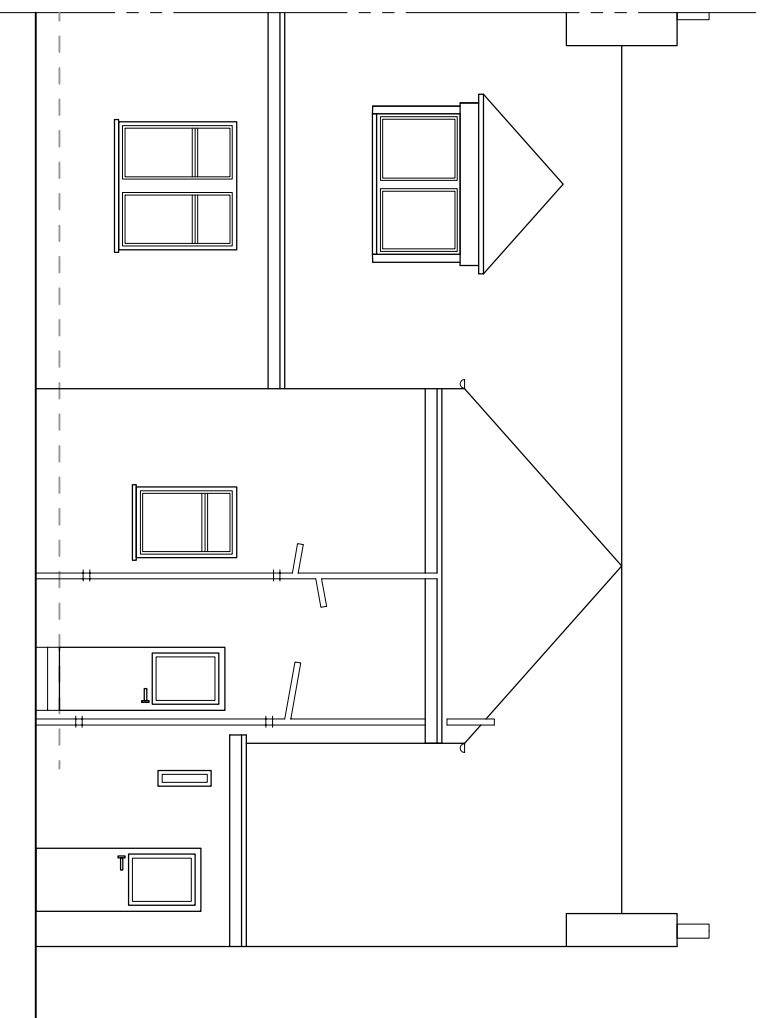
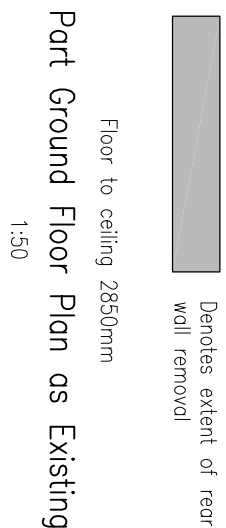
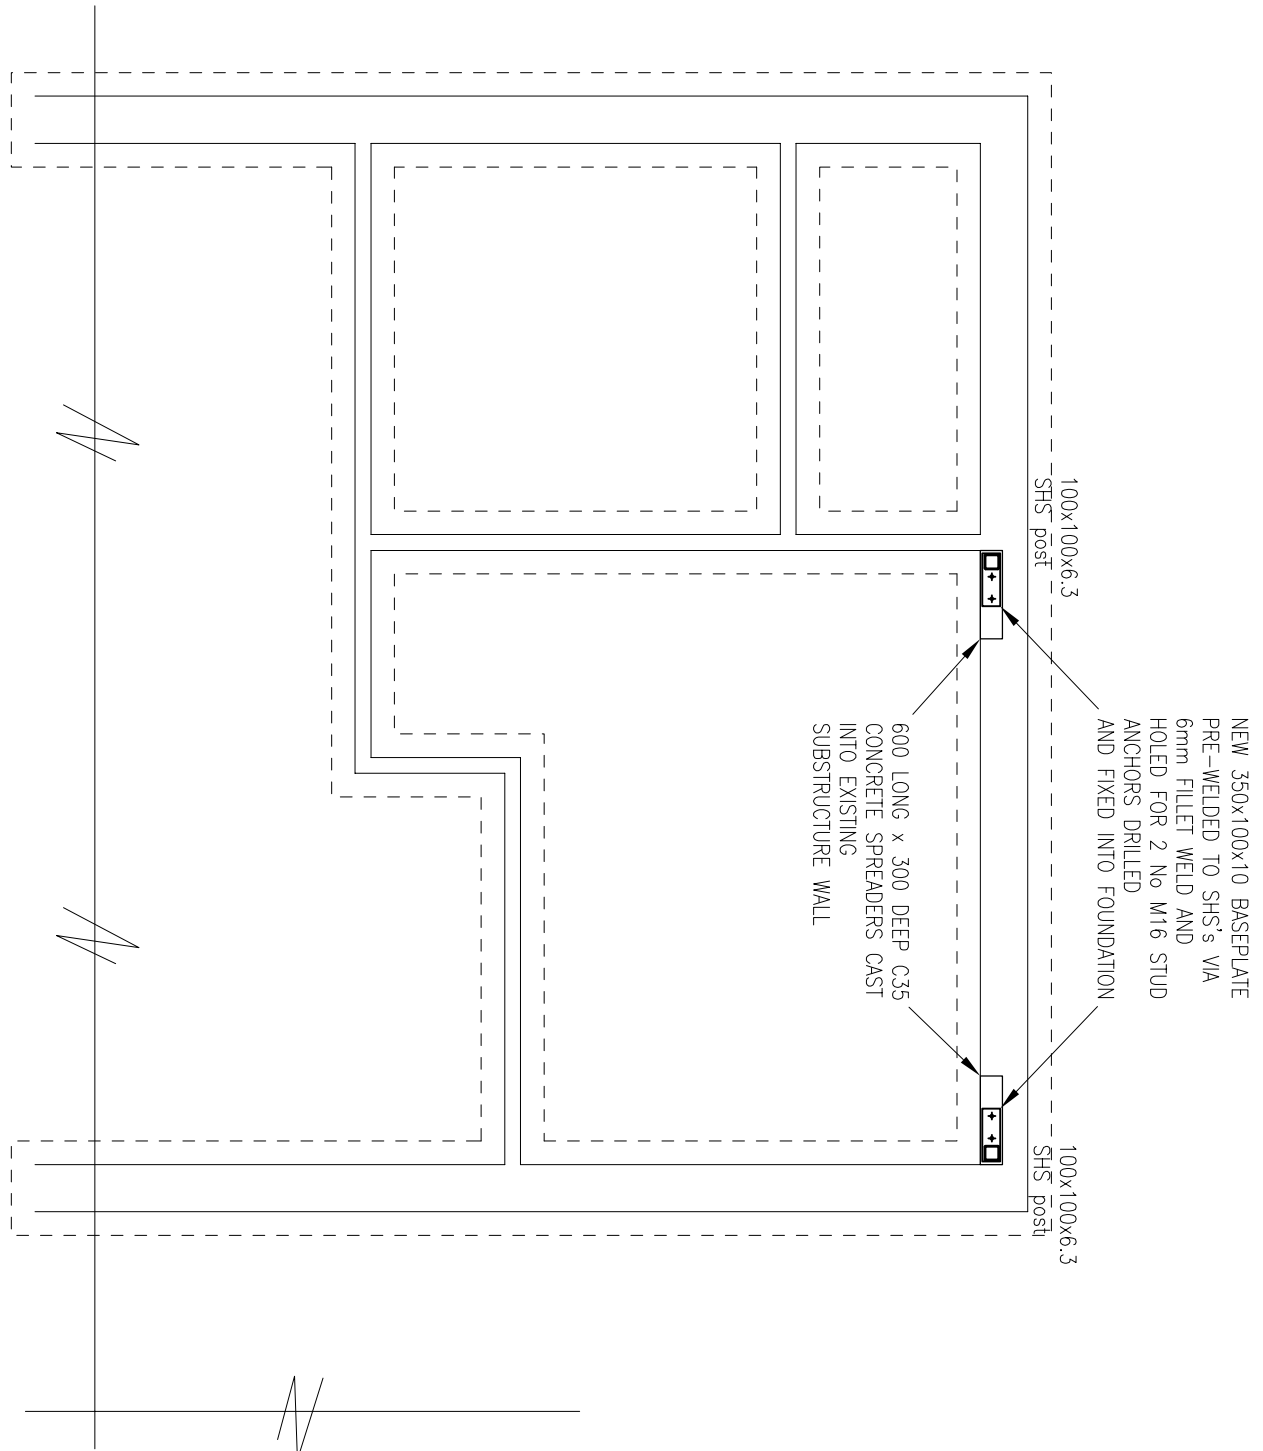


Do not scale from this drawing. If in doubt, ask. This drawing is the property of Stewart Drawing Services and must not be copied, reproduced or disclosed other than for the purposes of this project.

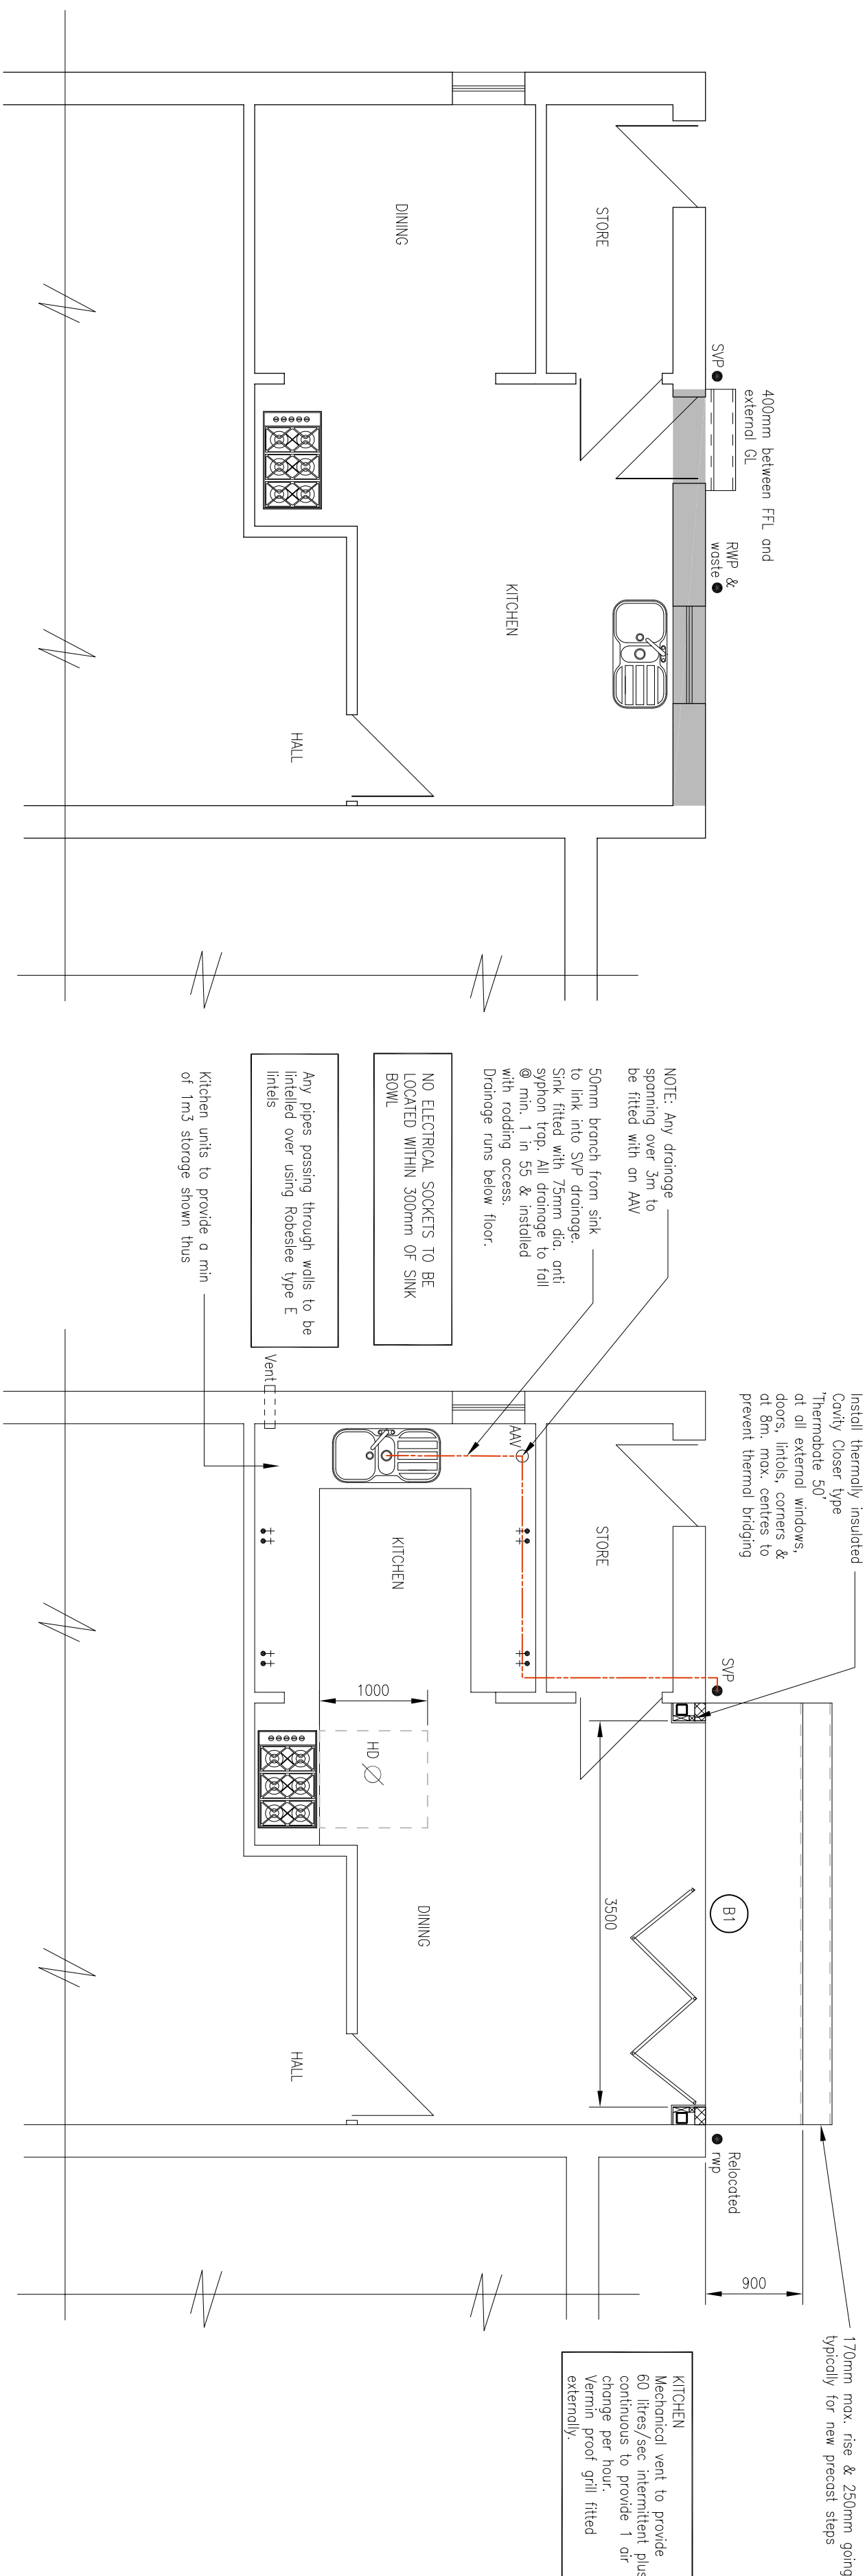

Row	Date	Details
		11 Belmont Drive Beersden G61 1DH
		tel : 079367 613094 email : john@stewarddrawing.com
Planning & Building Warrant		
<p>Proposed Alterations for Mr & Mrs Cowan 11 Kestrington Close, Beersden, B61 2AG</p> <p>- Ex & Pop Floor Plans & Elevation</p>		
Scale	Drawn By	Drawn No.
1:50	A1	John Stewart
Date	Drawn No.	Row
June 2021	21021-101	