



# Notes

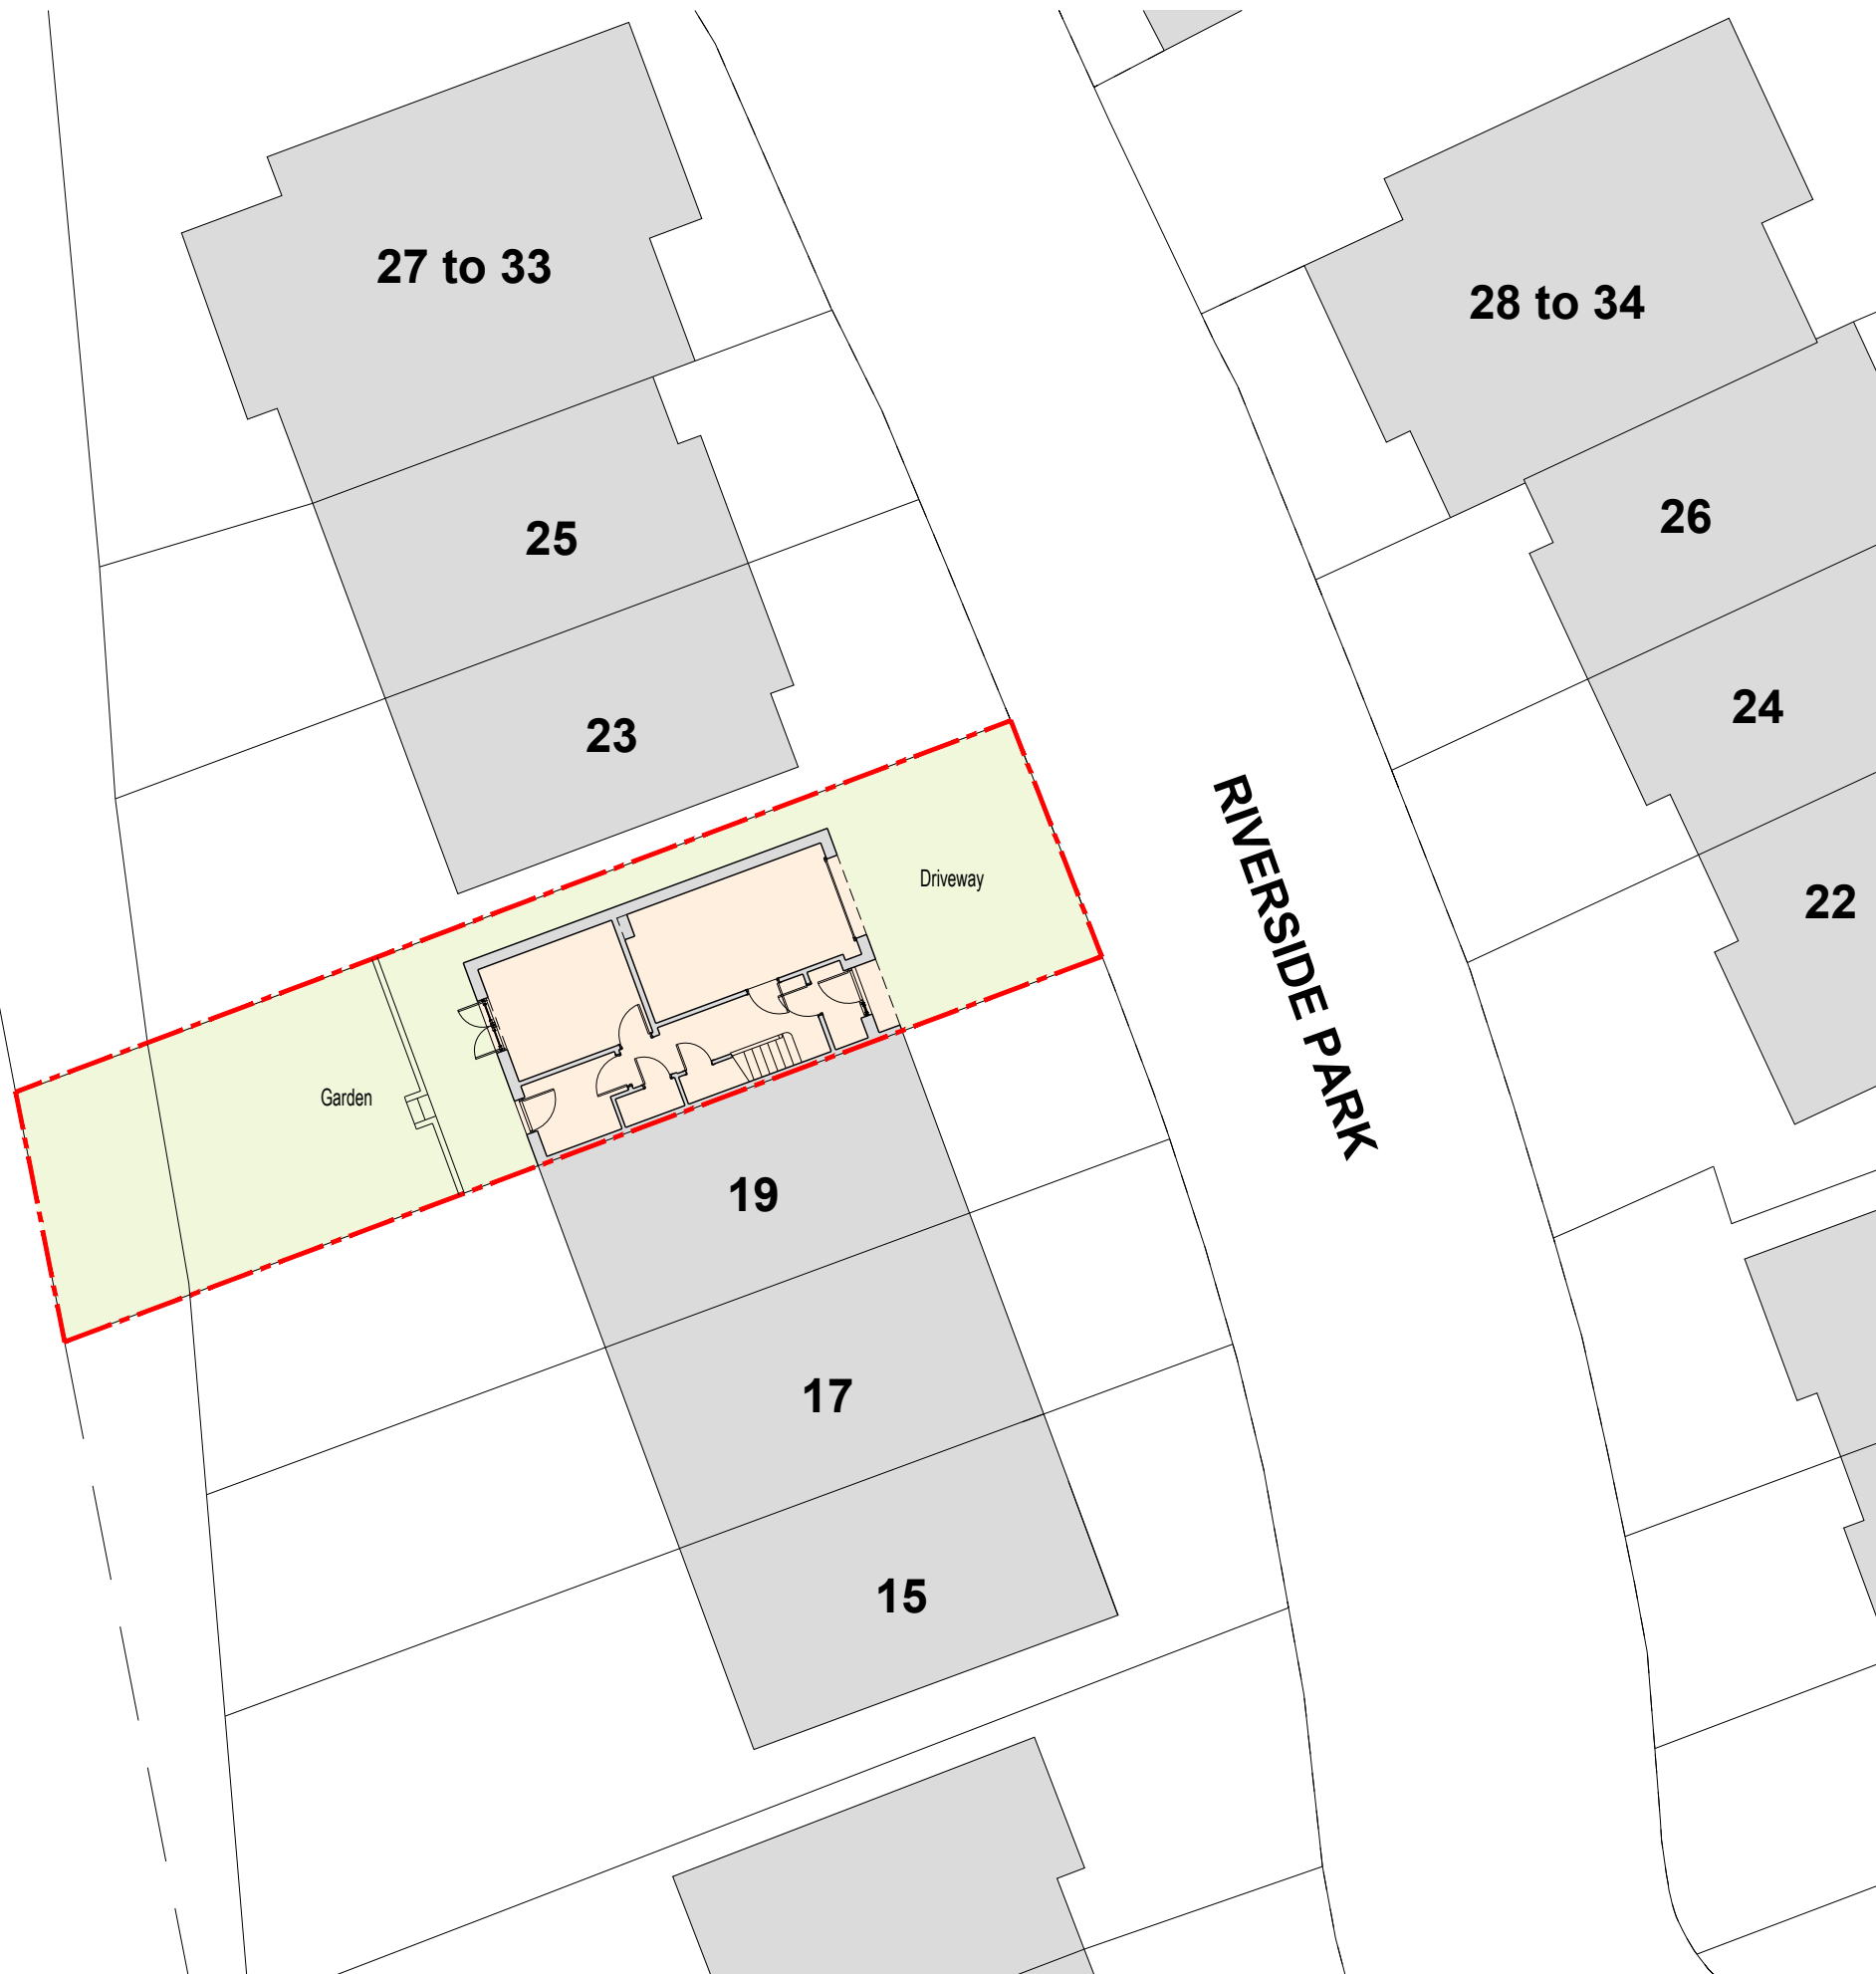

Application Site Boundary

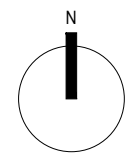

1:200 scale bar  
0m 2m 4m 6m 8m 10m

## STATUTORY APPLICATIONS

rev.	date	details	drwn	chkd

**IMAC Architecture**  
 A: 5 Hawthorn Place Blairgowrie PH10 6UP  
 W: www.imacarchitecture.co.uk  
 E: ian@imacarchitecture.co.uk  
 T: 01250 873298 M: 07980 720 766

**Job Title**  
 CONVERSION OF GARAGE  
 at 21 RIVERSIDE PARK, BLAIRGOWRIE,  
 PERTSHIRE  
 for MR. & MRS. GOWRIE

**Drawing Title**  
 EXISTING SITE PLAN

<b>Scale.</b>	1:200	<b>Drwn.</b>	ImcG
<b>Original Size.</b>	A3	<b>Chkd.</b>	ImcG
<b>Appr.</b>		<b>Date.</b>	JUNE 2021

**Drawing No.**  
**261/EX/101**