



ACCOMMODATION SCHEDULE:

- 01 - ENT. VEST.
- 02 - HALL AND STAIRWELL
- 03 - W.C
- 04 - UTILITY
- 05 - FAMILY ROOM/BEDROOM
- 06 - GARAGE

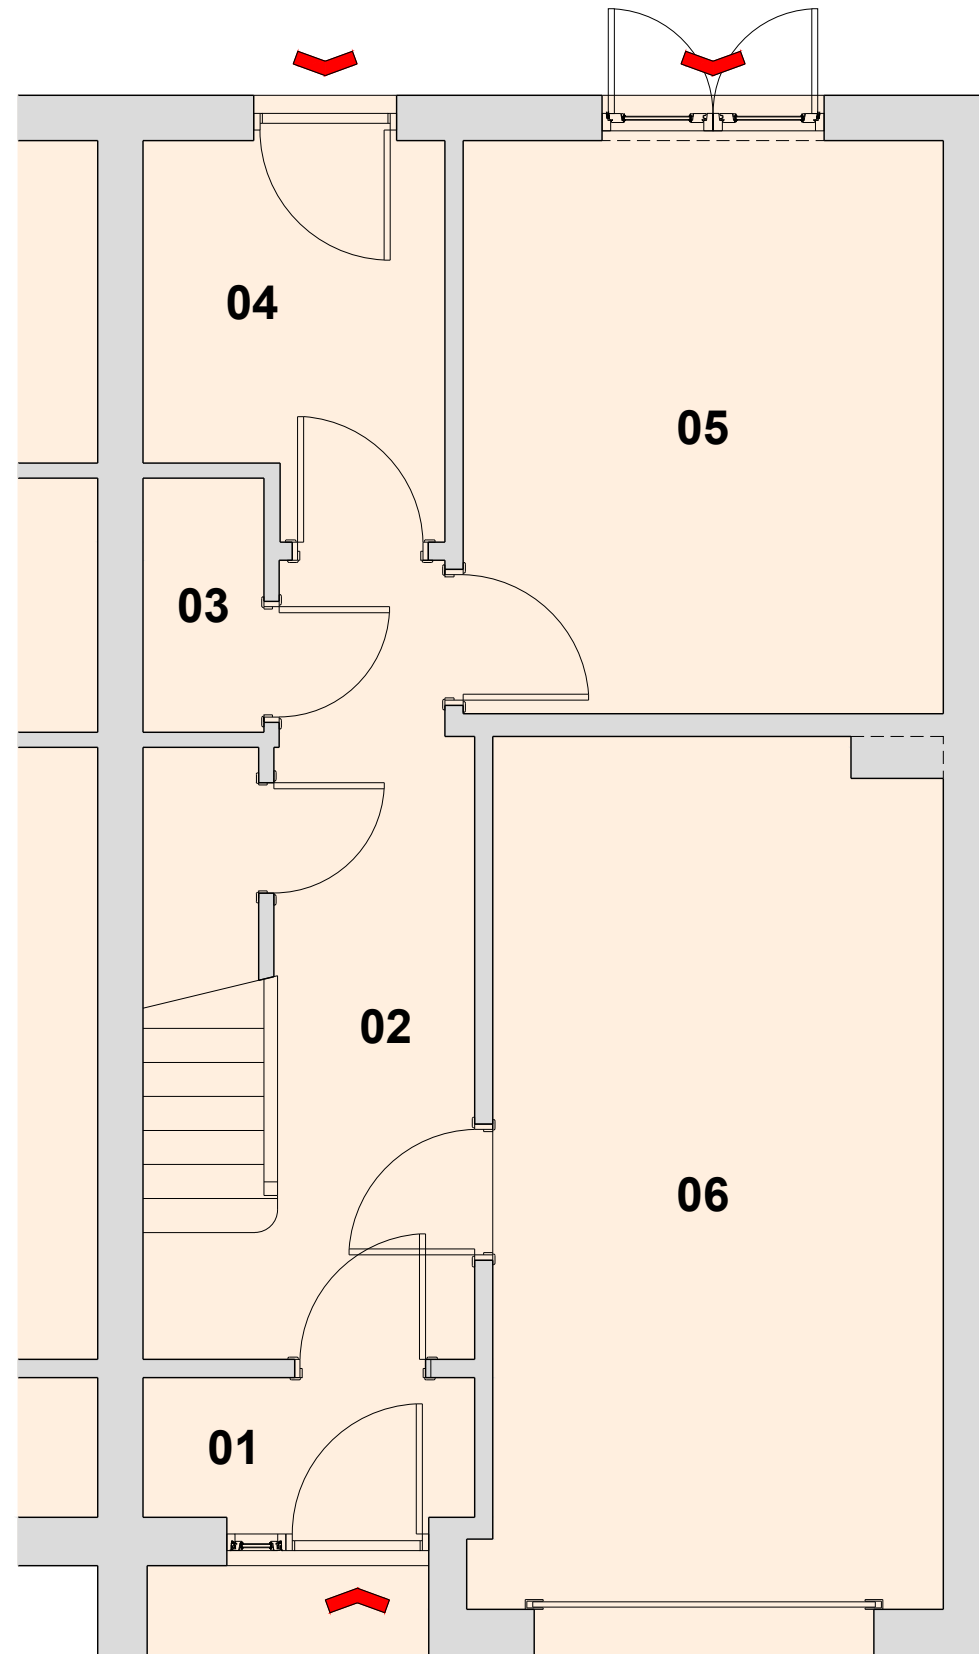

Notes

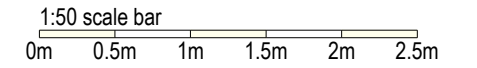

STATUTORY APPLICATIONS

rev.	date	details	drwn	chkd

IMAC Architecture

A: 5 Hawthorn Place Blairgowrie PH10 6UP

W: www.imacarchitecture.co.uk

E: ian@imacarchitecture.co.uk

T: 01250 873298 M: 07980 720 766

Job Title

CONVERSION OF GARAGE
 at 21 RIVERSIDE PARK, BLAIRGOWRIE,
 PERTSHIRE
 for MR. & MRS. GOWRIE

Drawing Title

EXISTING FLOOR PLAN

Scale. 1:50 Drwn. ImcG

Original Size. A3 Chkd. ImcG

Appr. Date. MAY 2021

Drawing No.

261/EX/300