




North-West (Rear) Elevation - As Proposed

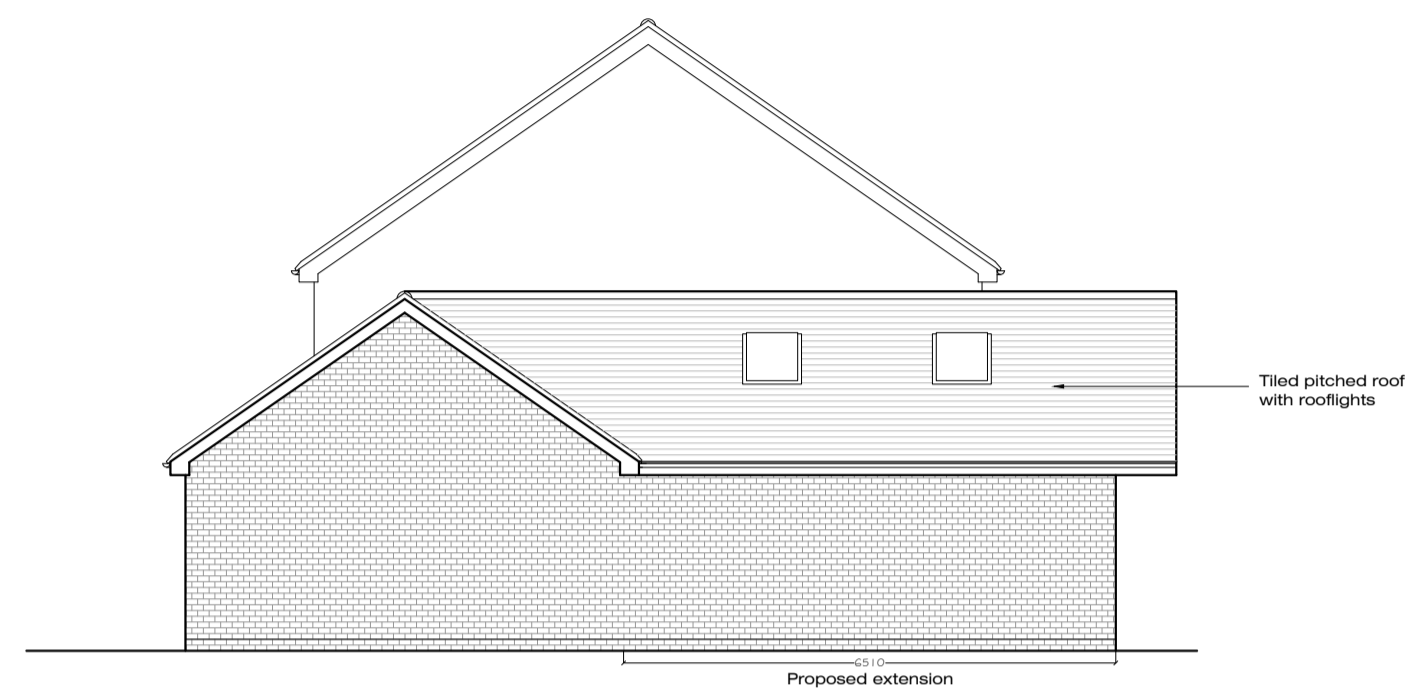


North-East (Side) Elevation - As Proposed

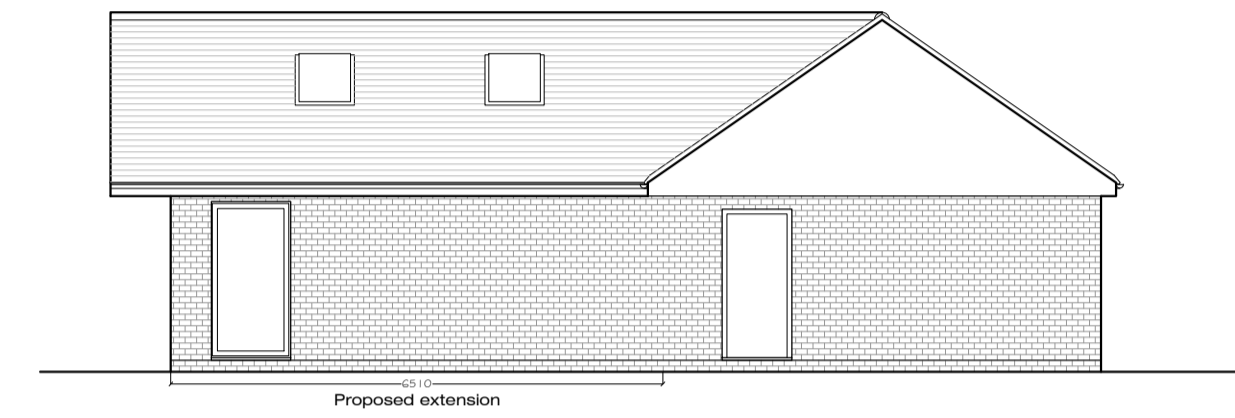

South-West (Side) Section and Elevation - As Proposed

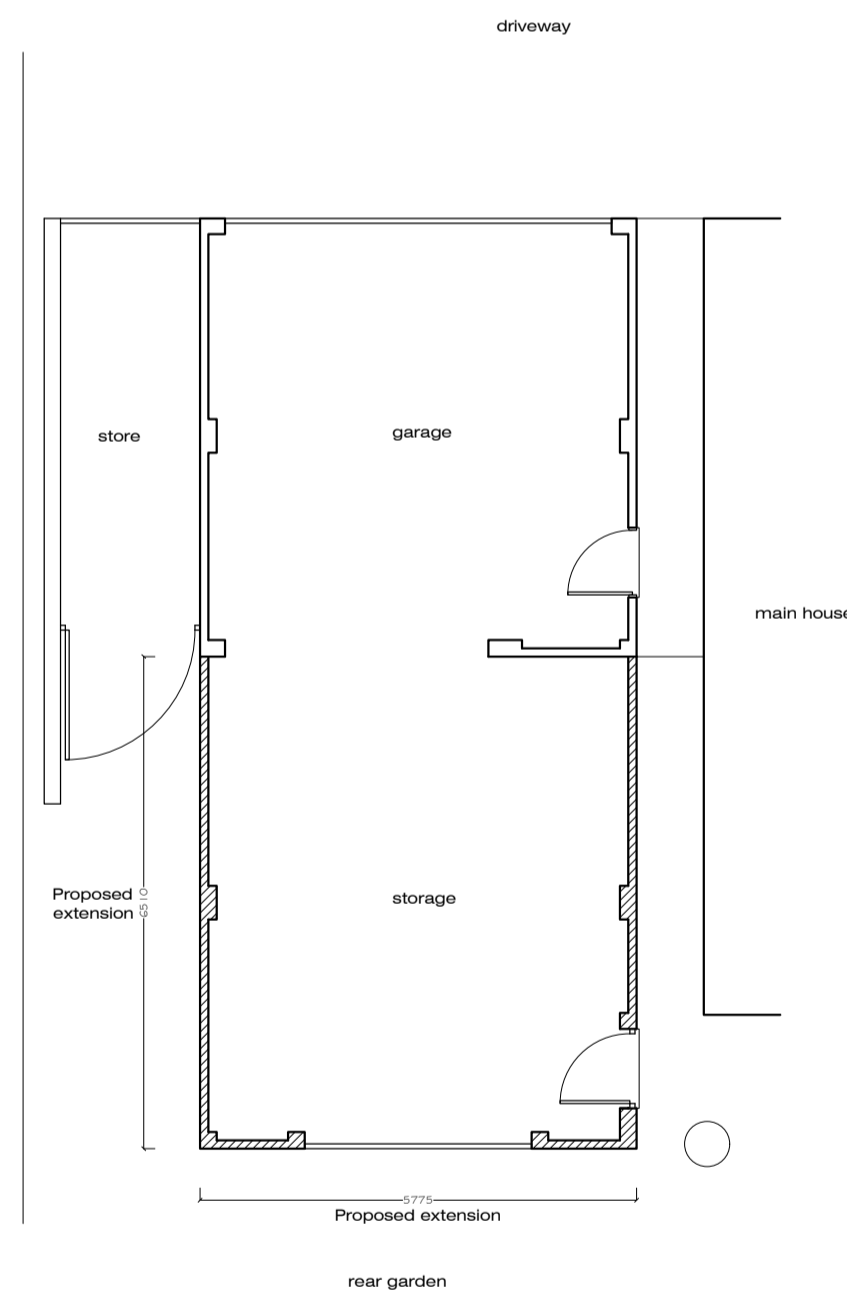

Ground Floor Plan - As Proposed

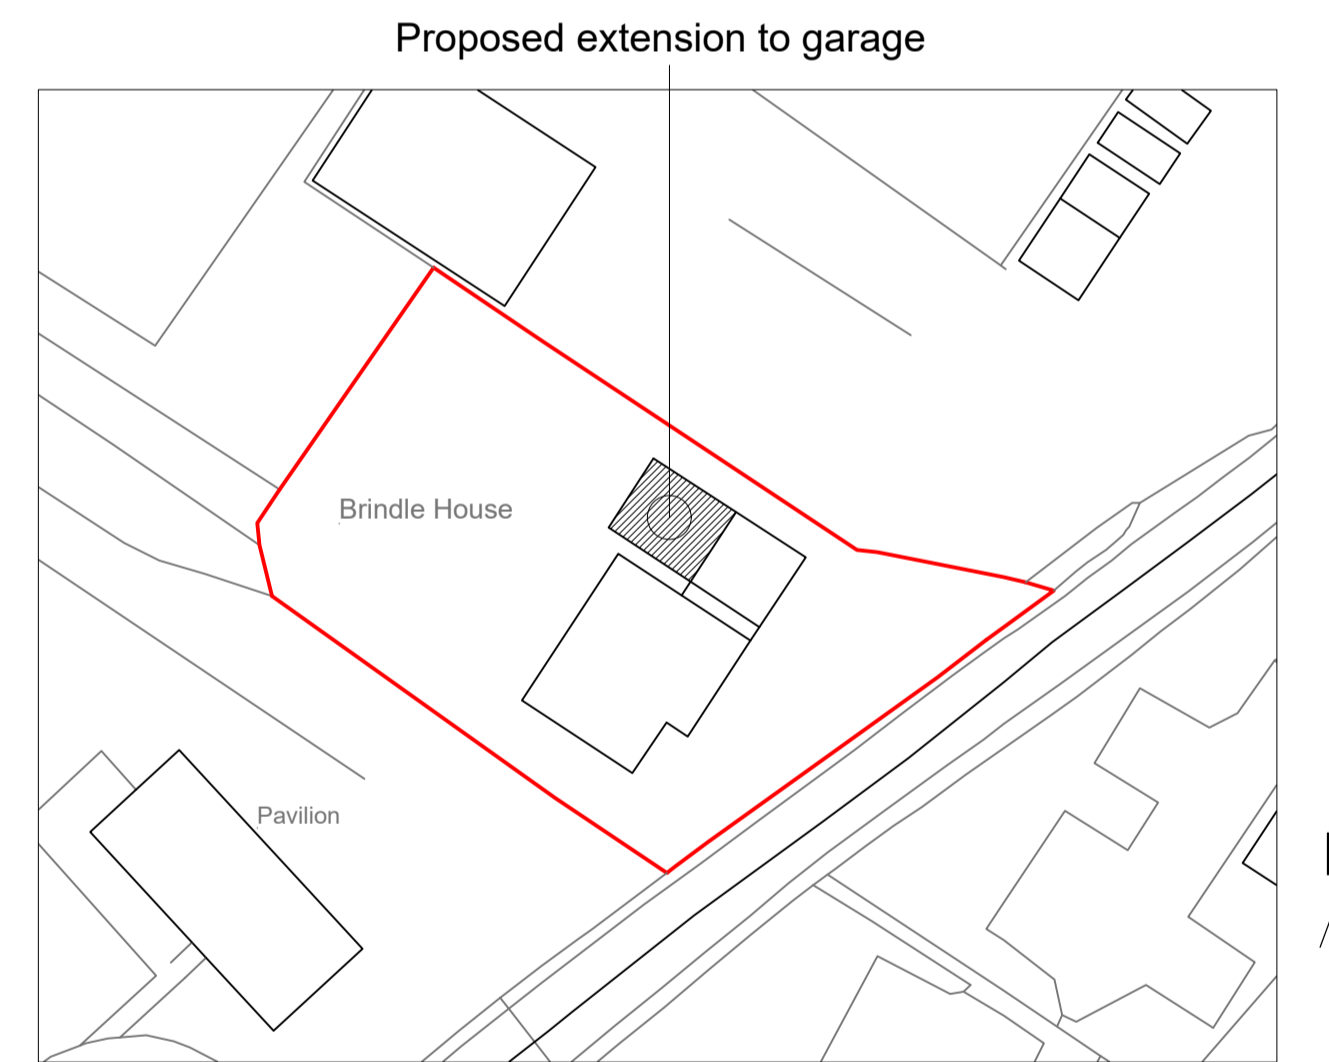

Block Plan - As Proposed 1:500

-	Issued for Planning Application	NJ	27-07-21
Rev.		By	Date

Coast Architecture Ltd  
The Hawthorns, 105 Dibles Road,  
Warsash, Southampton, SO31 9JL  
07920 260758

Project  
Brindell House, Cutbush Lane,  
West End, Southampton, SO18 3HY

Client  
Mr J Brown

Title Plans and Elevations - As Proposed			
Date	July 21	Drawn By	NJ
Job No.	Drawing No.	Scale	Revision
C21-018	101	1:100/ 500@A1	-