

ALL DIMENSIONS ARE IN mm UNLESS NOTED OTHERWISE

N.G.R. E: 390812 N: 810068

NOTES:

B	Minor Amend	MAP	FC	19.02.21
A	Issued for Approval	MAP	FC	26.01.21
REV	MODIFICATION	BY	CH	DATE




Telelink Infra Services
 Address: Station Road,
 Woolhampton, Reading,
 RG7 5SE, UK
 email: office-uk@telelink.com



CORNERSTONE - BEACON 3

Cell Name	Opt.
PERSLEY GRANDHOME ESTATE	A

Cell ID No		
CORNERSTONE	TEF	VF
11351428	069241	19248
E314207		

Site Address / Contact Details


PARKHILL RD.
 NEAR GRANITE HILL TERRACE
 ABERDEEN
 ABERDEENSHIRE
 AB22 8AT

Drawing Title:
 EXISTING SITE PLAN

Purpose of issue:	Dwg Rev:
PLANNING	

Drawing Number:	A
200	

Surveyed By:	Original Sheet Size:	Pack Issue:
Telelink	A3	
Drawn:	Date:	Checked:
MAP	26.01.21	SD
		Date:
		26.01.21

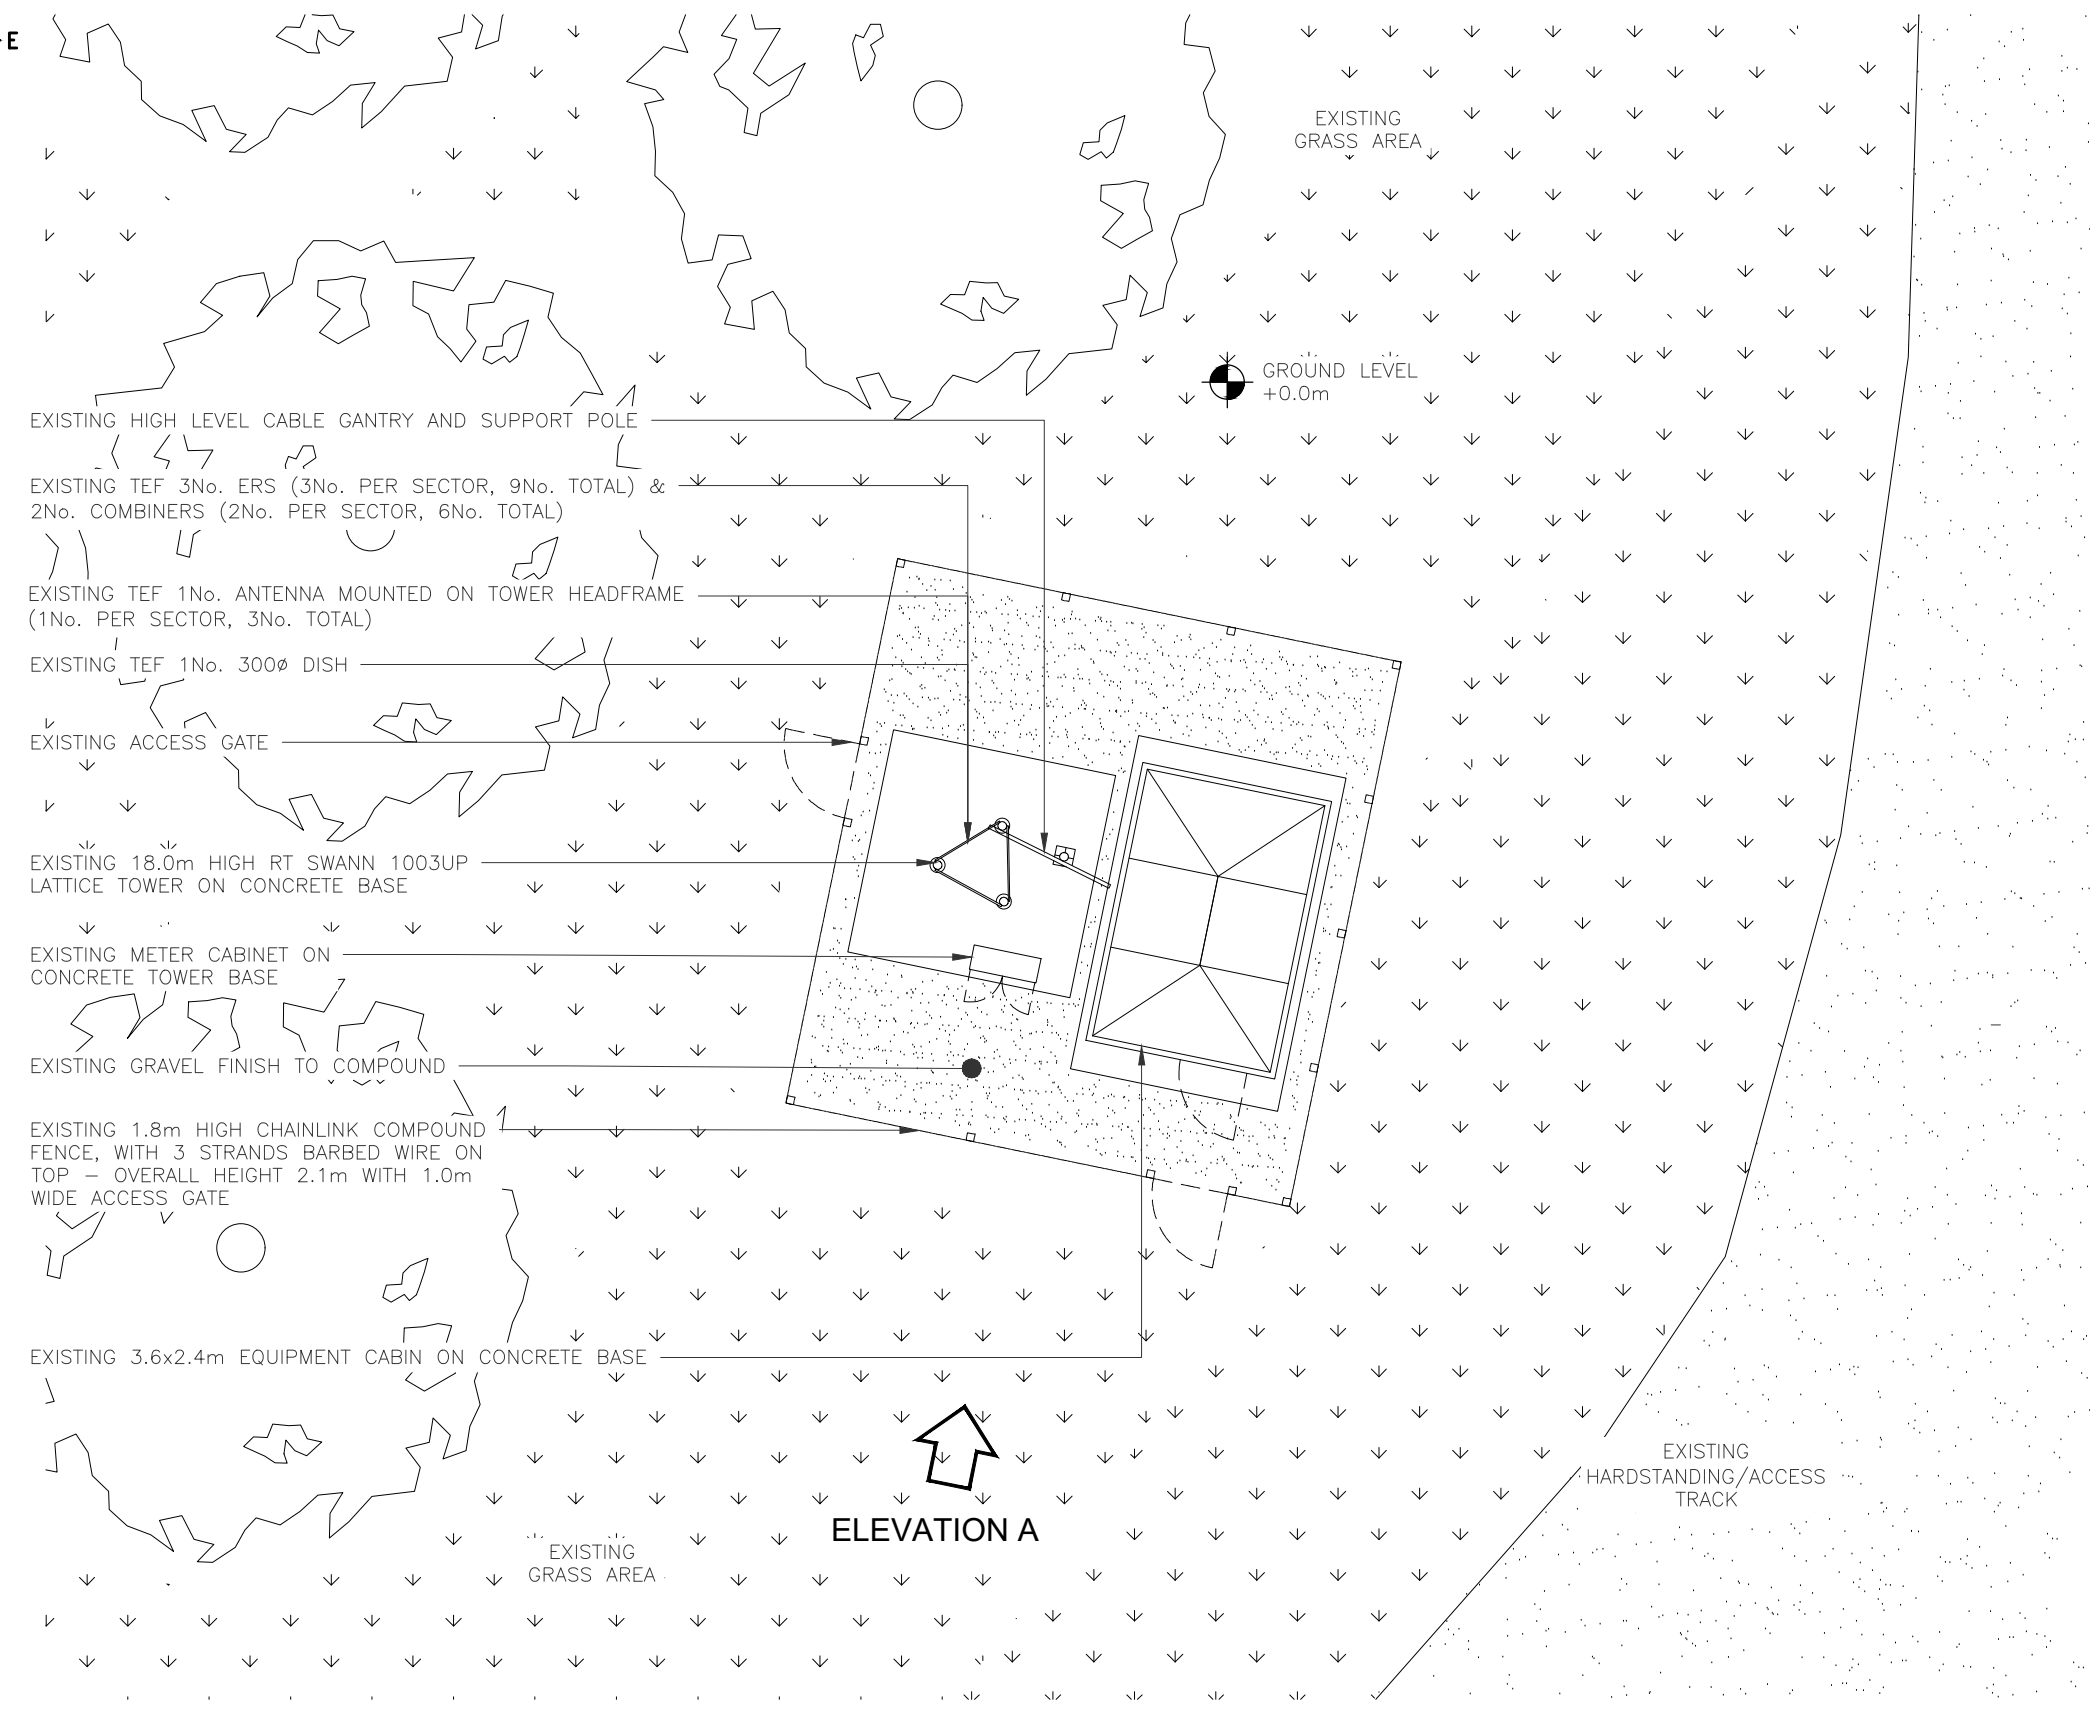


- EXISTING HIGH LEVEL CABLE GANTRY AND SUPPORT POLE
- EXISTING TEF 3No. ERS (3No. PER SECTOR, 9No. TOTAL) & 2No. COMBINERS (2No. PER SECTOR, 6No. TOTAL)
- EXISTING TEF 1No. ANTENNA MOUNTED ON TOWER HEADFRAME (1No. PER SECTOR, 3No. TOTAL)
- EXISTING TEF 1No. 300Ø DISH
- EXISTING ACCESS GATE
- EXISTING 18.0m HIGH RT SWANN 1003UP LATTICE TOWER ON CONCRETE BASE
- EXISTING METER CABINET ON CONCRETE TOWER BASE
- EXISTING GRAVEL FINISH TO COMPOUND
- EXISTING 1.8m HIGH CHAINLINK COMPOUND FENCE, WITH 3 STRANDS BARBED WIRE ON TOP - OVERALL HEIGHT 2.1m WITH 1.0m WIDE ACCESS GATE
- EXISTING 3.6x2.4m EQUIPMENT CABIN ON CONCRETE BASE

ELEVATION A

EXISTING SITE PLAN

(1:100)

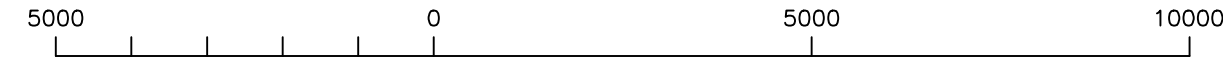

ORIGINAL SCALE AT A3 - 1:100

ALL DIMENSIONS IN MILLIMETRES