


ALL DIMENSIONS ARE IN mm UNLESS NOTED OTHERWISE

N.G.R | E: 390812 | N: 810068

NOTES:

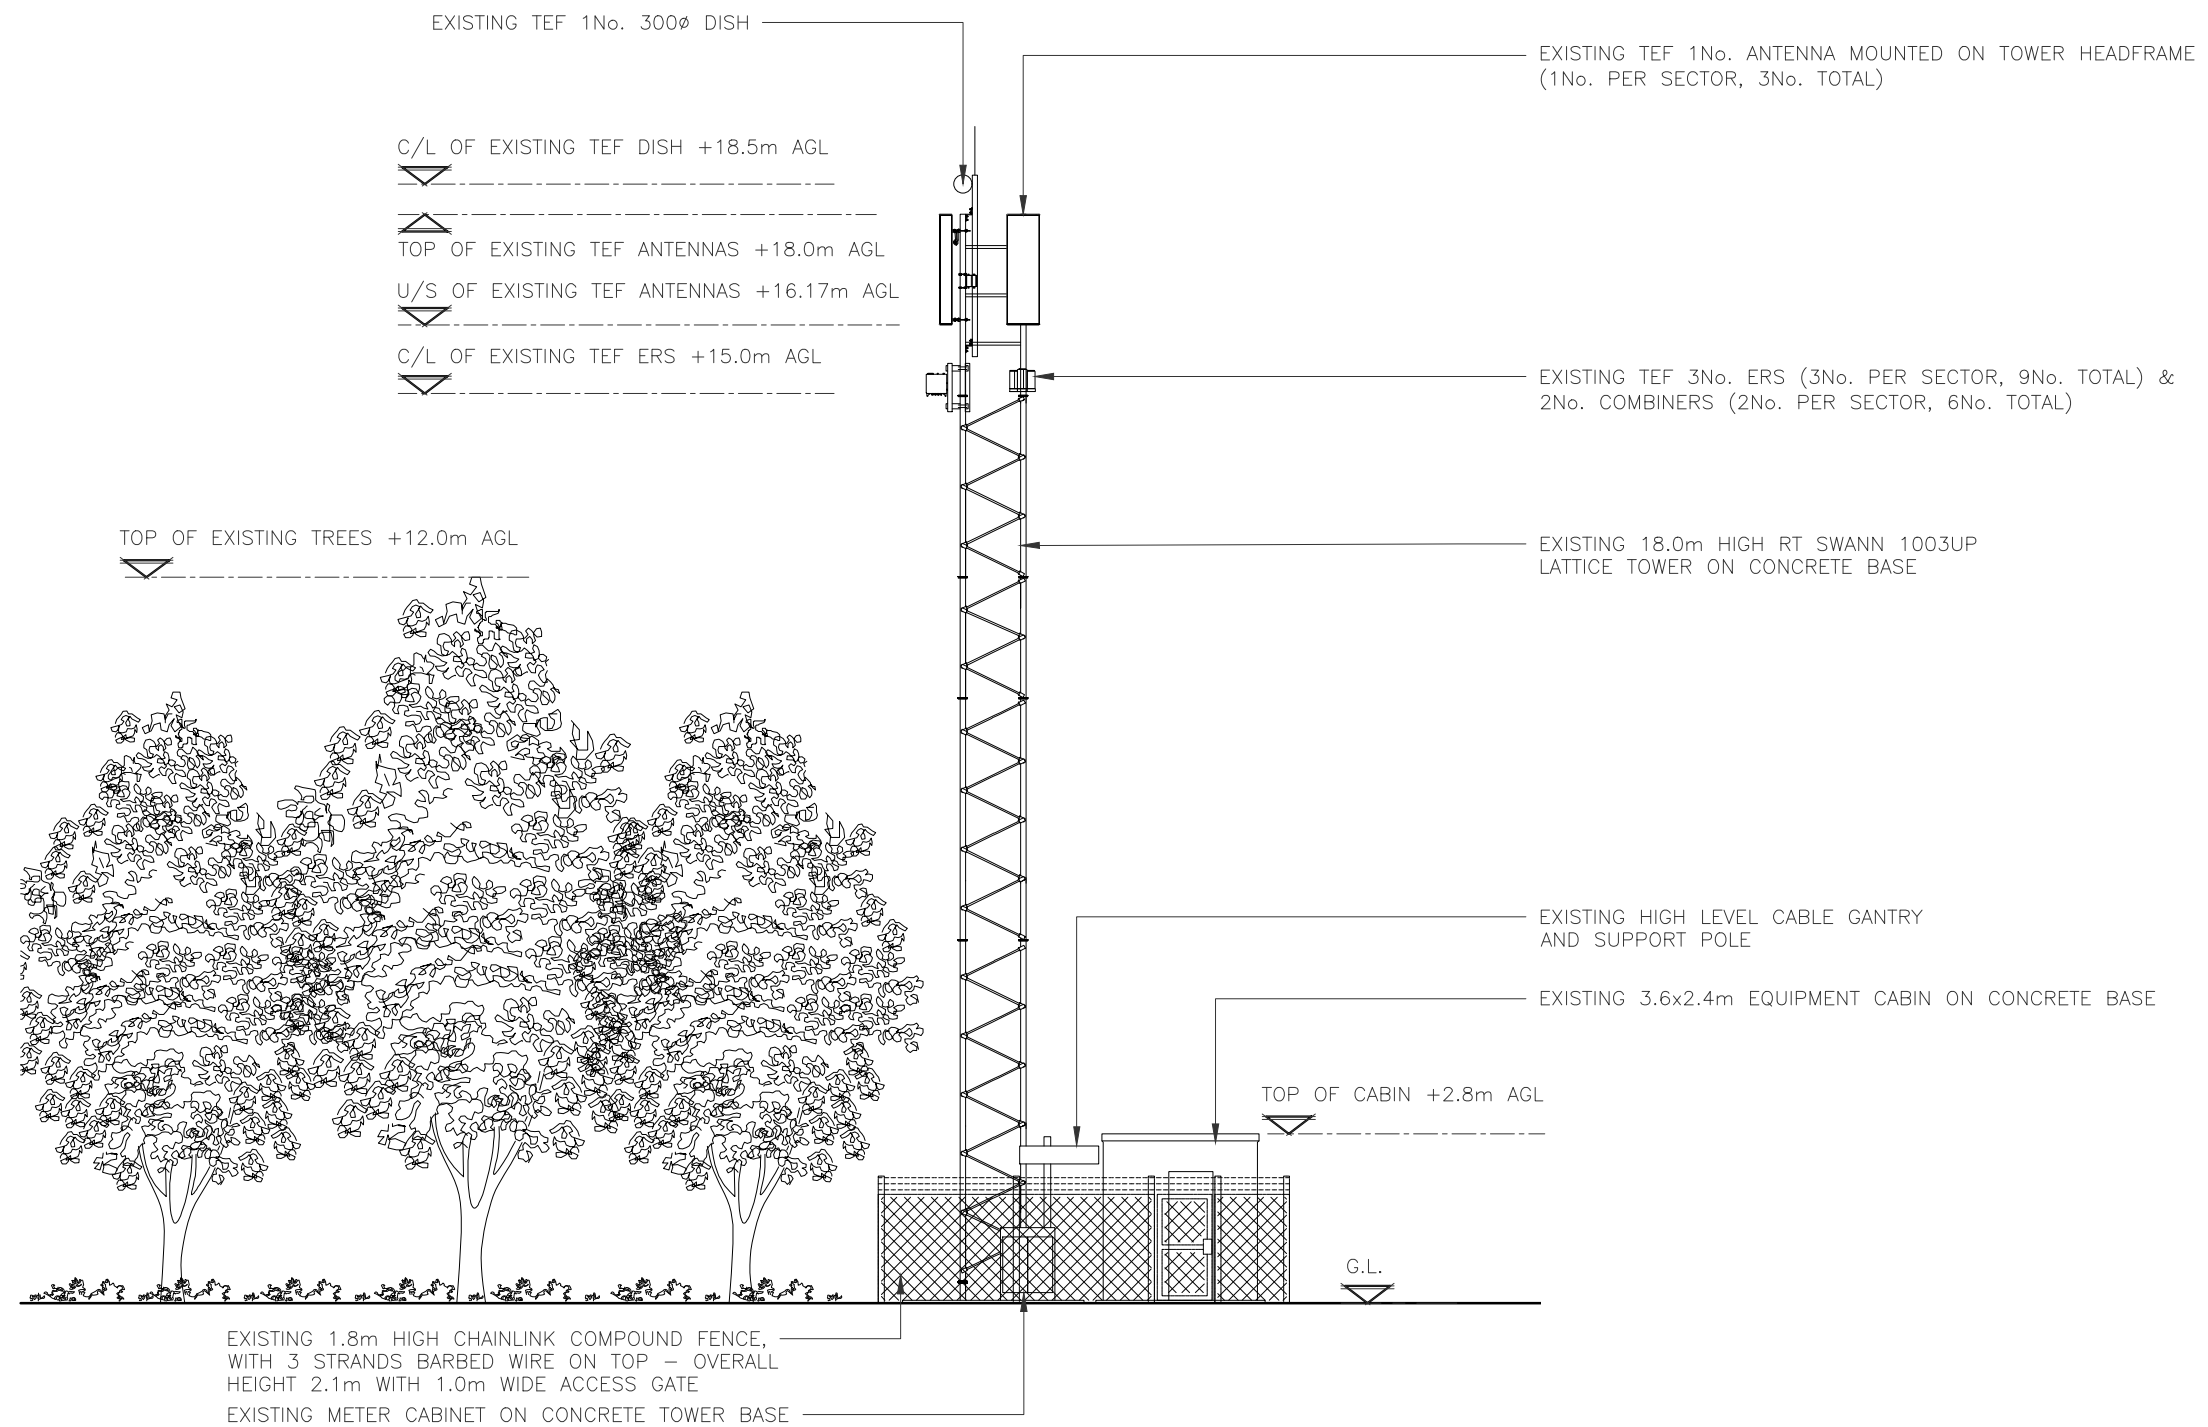

EXISTING SOUTH EAST ELEVATION
(1:125)

5000 0 5000 10000 15000
ORIGINAL SCALE AT A3 - 1:125 ALL DIMENSIONS IN MILLIMETRES

REV	MODIFICATION	BY	CH	DATE
B	Minor Amend	MAP	FC	19.02.21
A	Issued for Approval	MAP	FC	26.01.21

Cell Name	Opt.
PERSLEY GRANDHOME ESTATE	A

Cell ID No		
CORNERSTONE	TEF	VF
11351428	069241	19248
E314207		

Site Address / Contact Details
PARKHILL RD.
NEAR GRANITE HILL TERRACE
ABERDEEN
ABERDEENSHIRE
AB22 8AT

Drawing Title: EXISTING SITE ELEVATION

Purpose of issue:	Dwg Rev:
PLANNING	B

Drawing Number:	Pack Issue:
300	D

Surveyed By:	Original Sheet Size:	Pack Issue:
Telelink	A3	D
Drawn:	Date:	Checked:
MAP	26.01.21	SD
Date:	Date:	
26.01.21	26.01.21	