




- NOTES:
1. All dimensions are in millimetres unless stated otherwise.
  2. The contractor is to verify all dimensions on site and is responsible for the accurate setting-out.
  3. All sizes scaled from this drawing will be approximate and should be checked on site by the user.
  4. Contractor must not alter any details on these drawings without the prior consent of the engineer. Failure to do this will result in additional design work and time and correspondingly, additional cost for the client.
  5. All care & attention has been taken to ensure all details are correct based on the information available at the time of design. The contractor has a duty of care to ensure all site conditions reflect these drawings and if anything on site is found to differ, the engineer MUST be informed immediately.

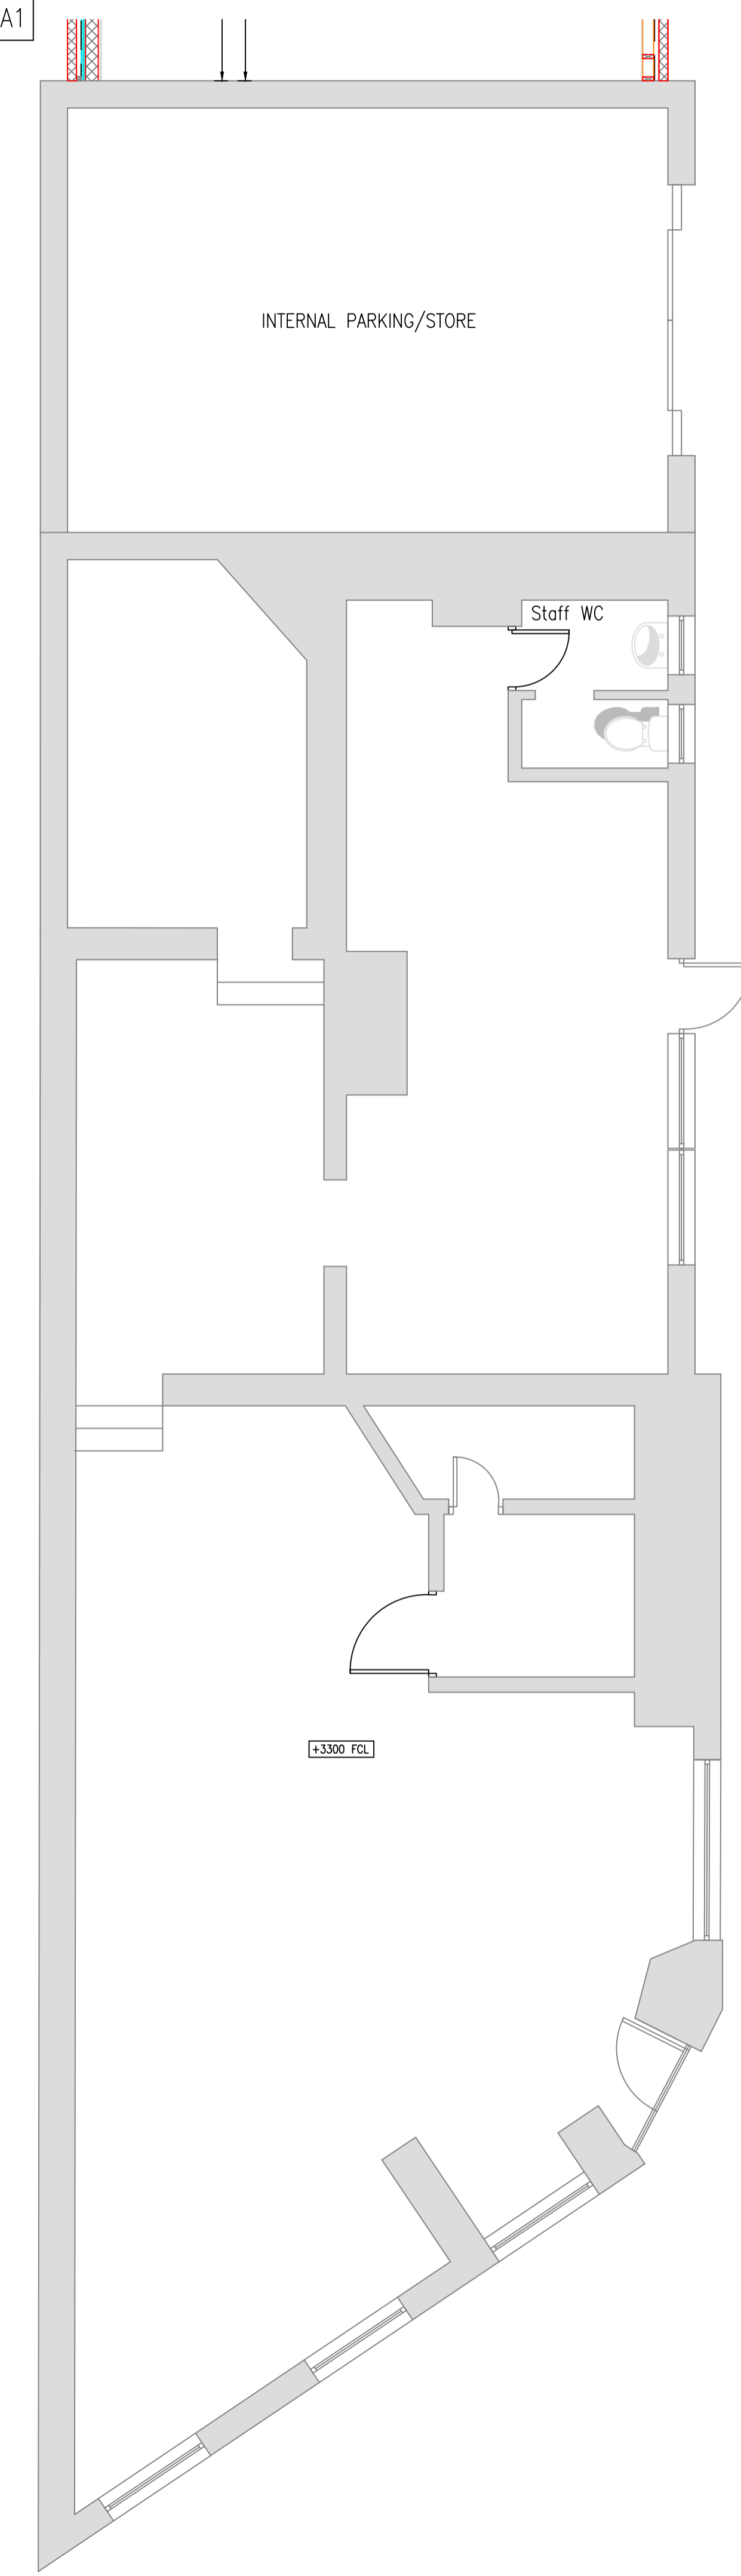


Proposed Ground Floor Plan 1:50

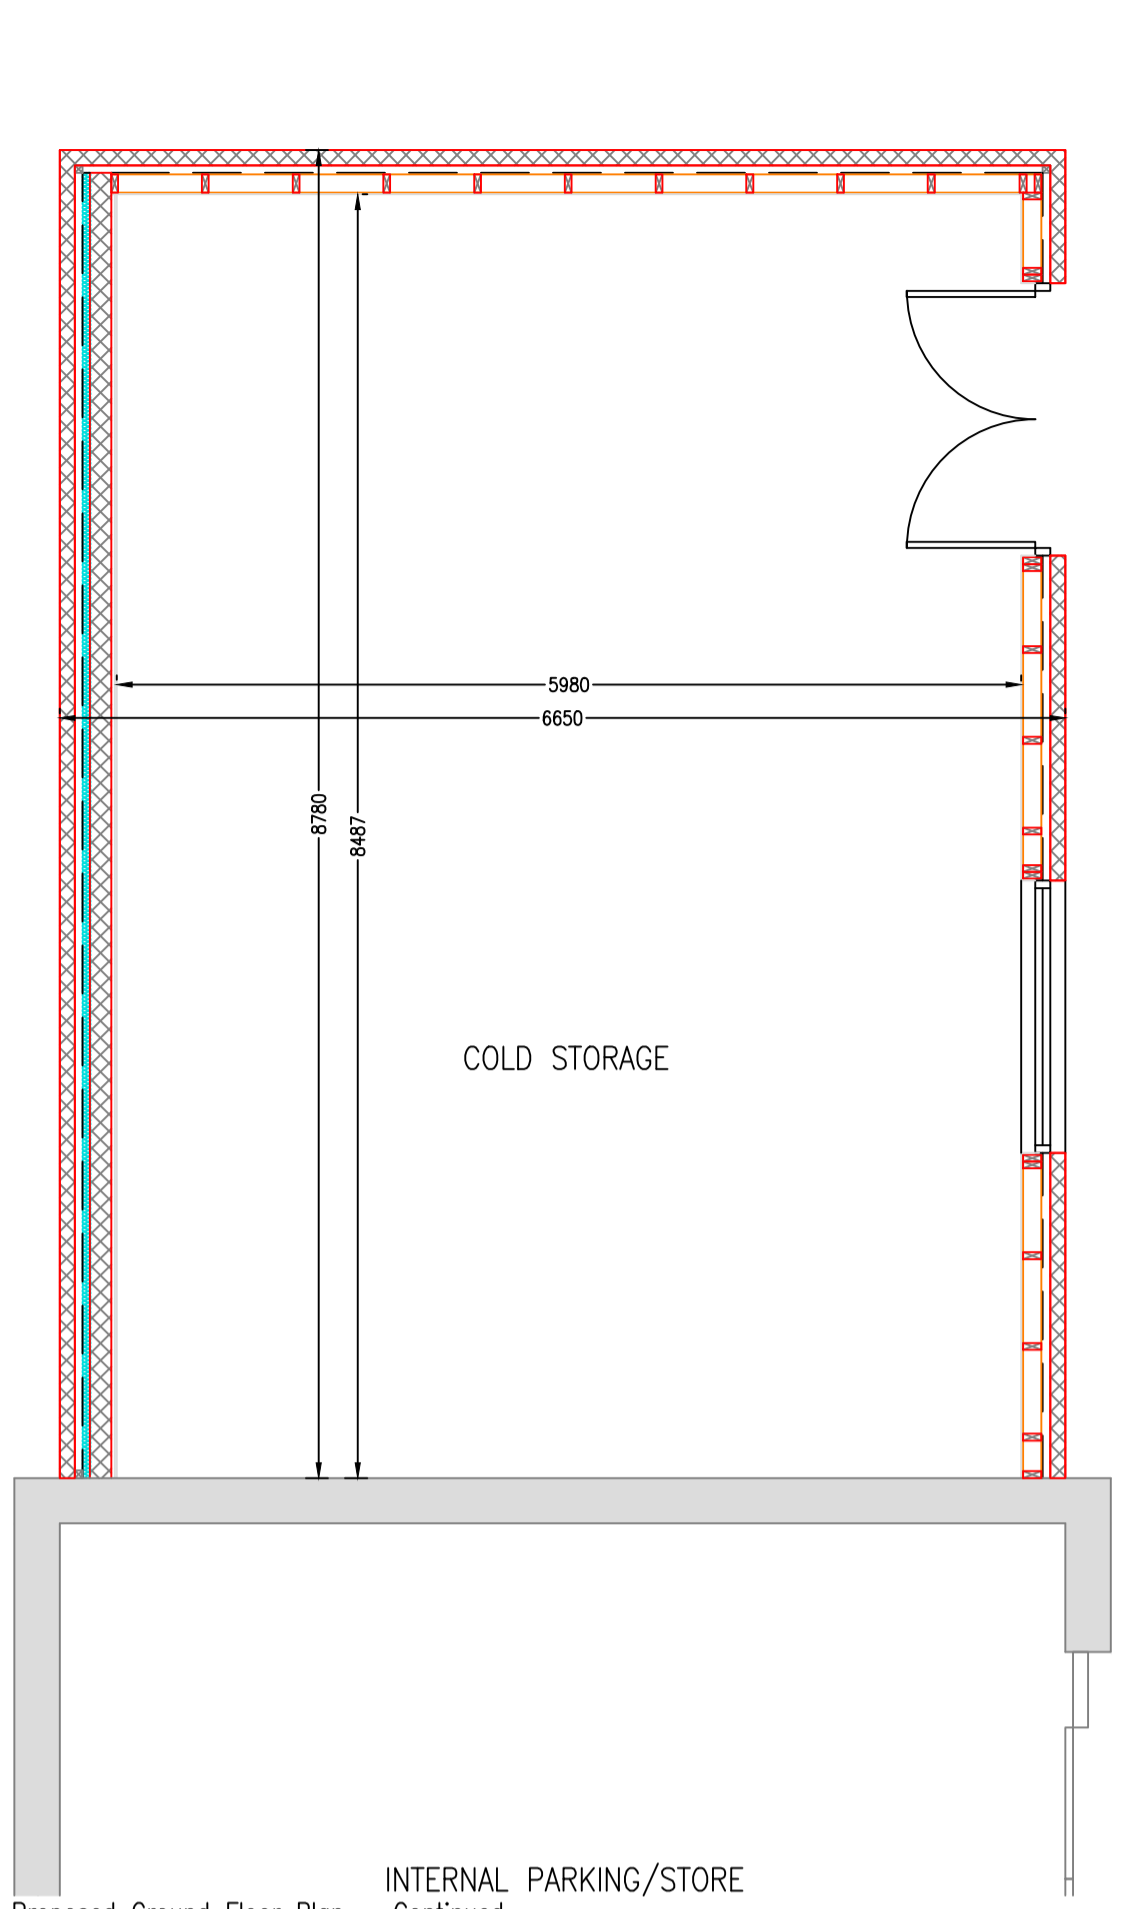


Proposed Ground Floor Plan - Continued 1:50

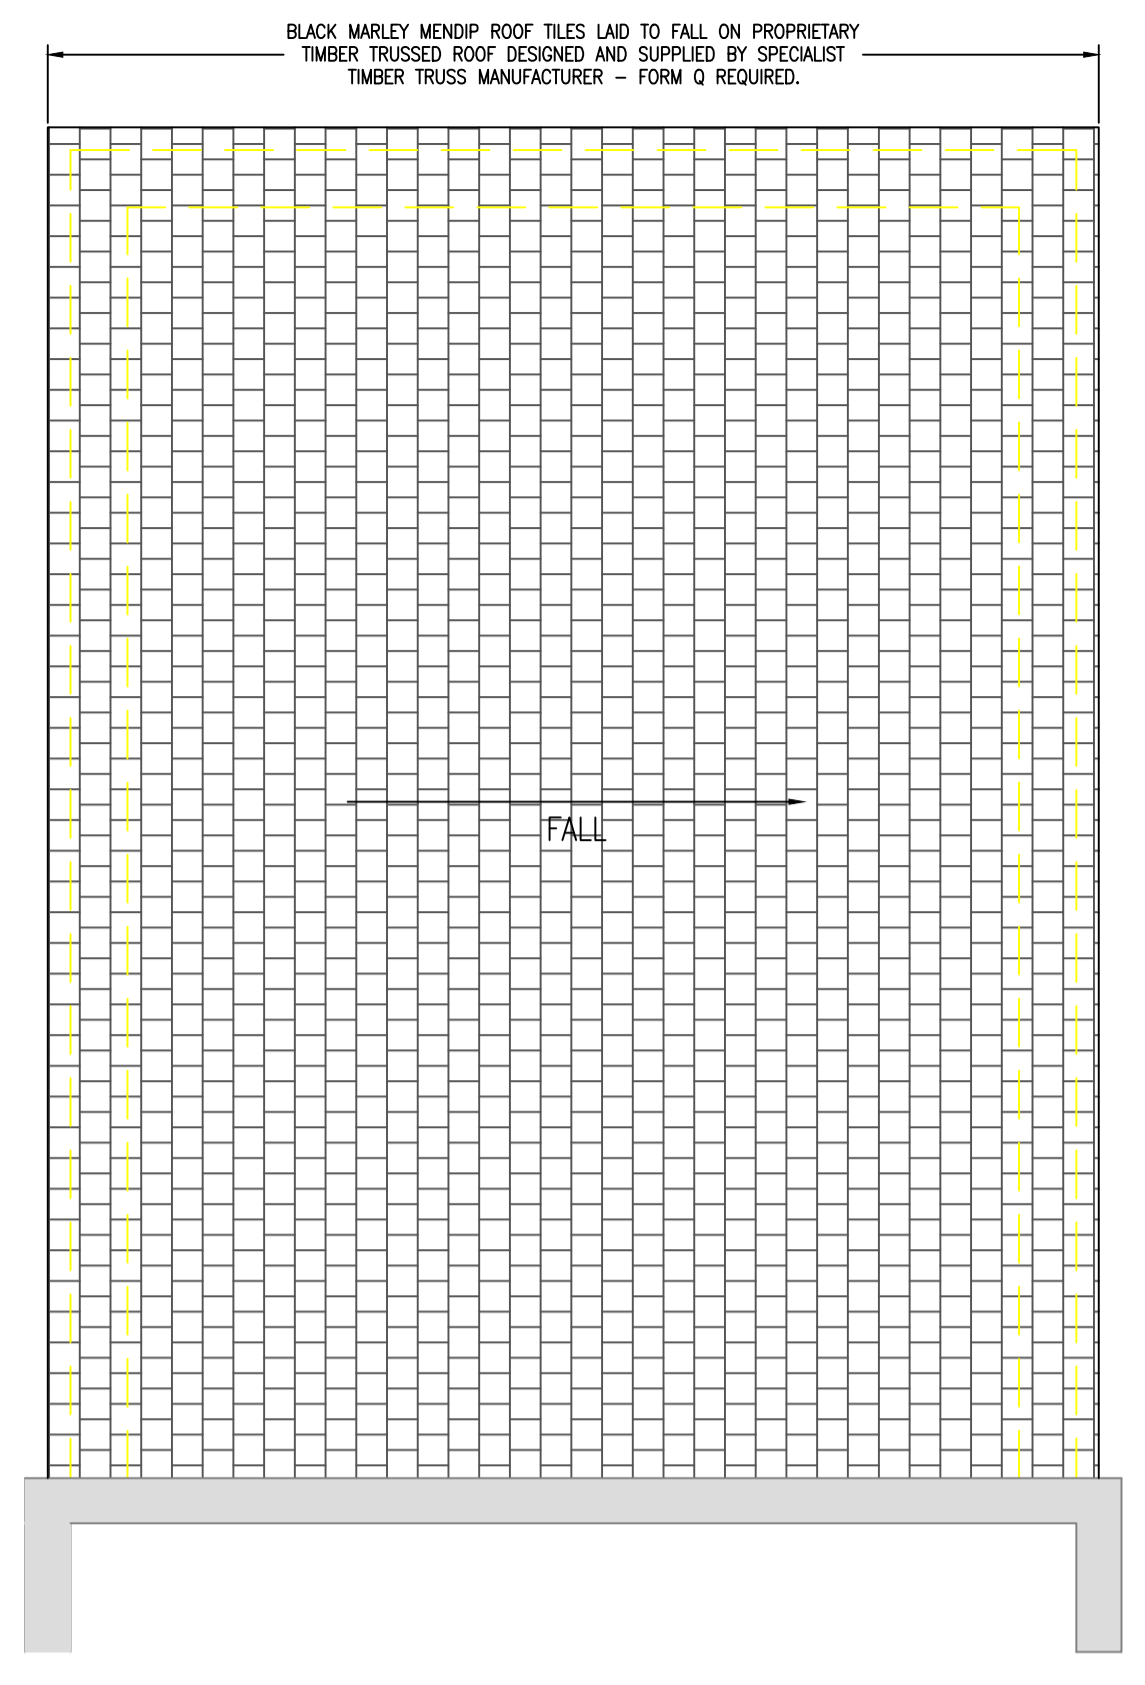


Proposed Roof Plan of Extension 1:50

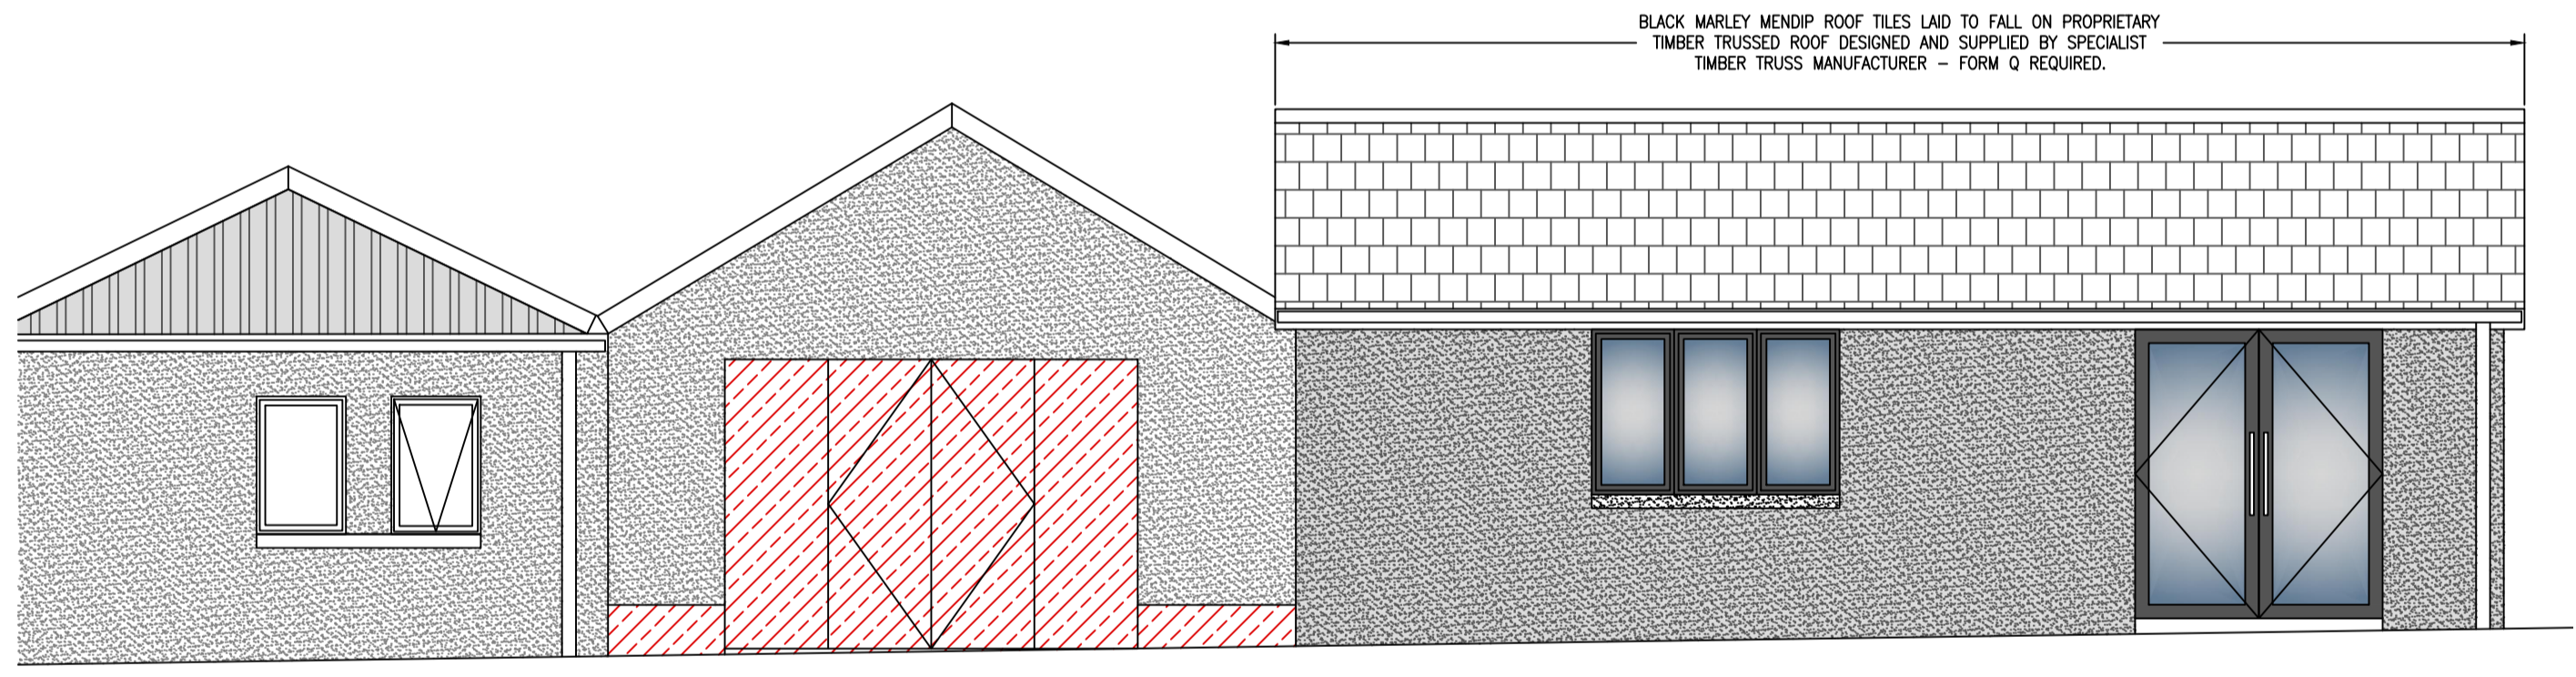


Proposed Side Elevation 1:50

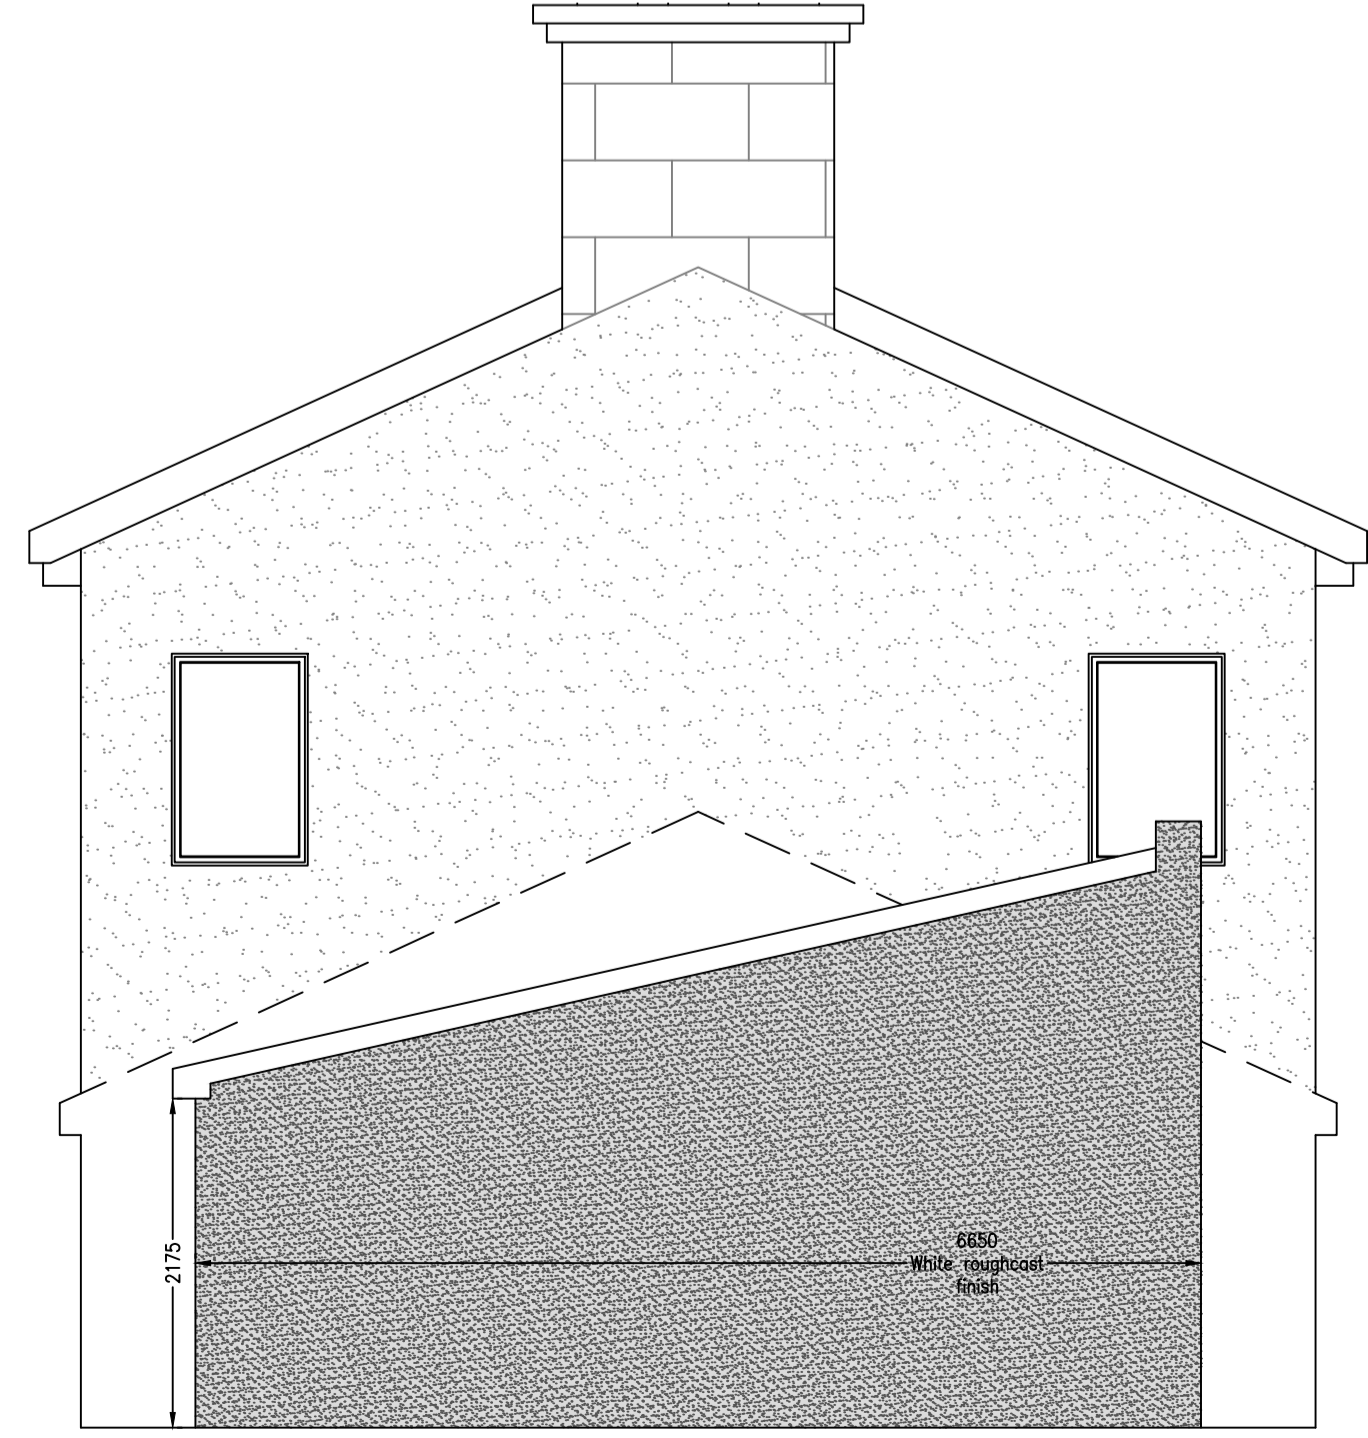

Proposed Side Elevation 1:50

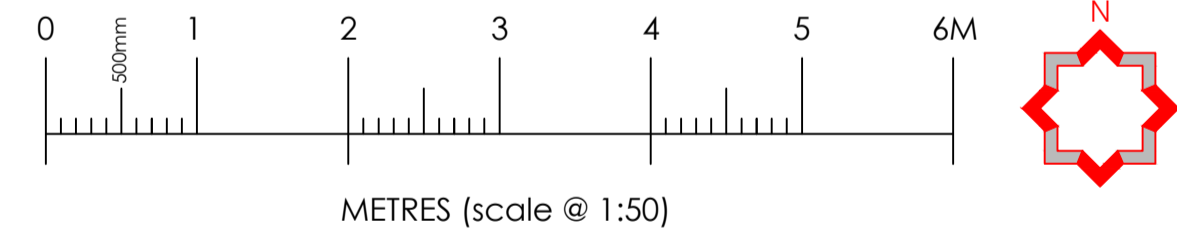

- ELECTRICAL KEY
- Light switch
  - Pull chord switch
  - Double socket outlet
  - Smoke detector
  - Heat detector
  - Carbon monoxide detector
  - Spur point
  - Ceiling mounted light fitting
  - Recessed Downlighter
  - Electrical switch board
  - TV aerial point
  - Telephone socket
  - Wall light fitting
  - Shower Isolator Switch
  - Extract fan
  - New Radiator

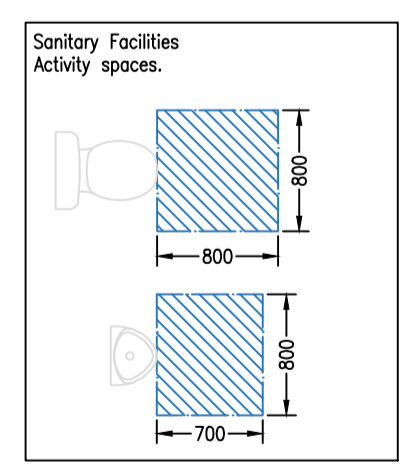

REV.	DATE	DESCRIPTION	BY	CHECKED

**Engineer Certification**  
Issue Date:  
Ref. SER Certificate No:

DRAWING STATUS  
**BUILDING WARRANT**

Suite 2005 Mill End Building  
Abbeymill Business Centre  
12 Senehill Road  
Paigley  
PA1 1LS

**abbey**  
architectural  
services  
Phone: 0141 848 6708  
Fax: 0141 842 1098  
e-mail: info@abbeyarchitectural.com

PROJECT Proposed Extension.  
CLIENT Mr. M. Hoq  
LOCATION 33-37 Main Street, Ballyston, C69 6SQ  
SCALE As shown DATE 12/05/21 JOB No. A1091  
DRAWN BY CF CHECKED BY CF  
DRG. TITLE Proposed Plan & Specification DRG. No 02 REV. -