



Revisions:	Drawn/Chkd:	Date:
A. Plan generally revised and updated.	AMc	June 21
B. Refuse zones added.	AMc	July 21


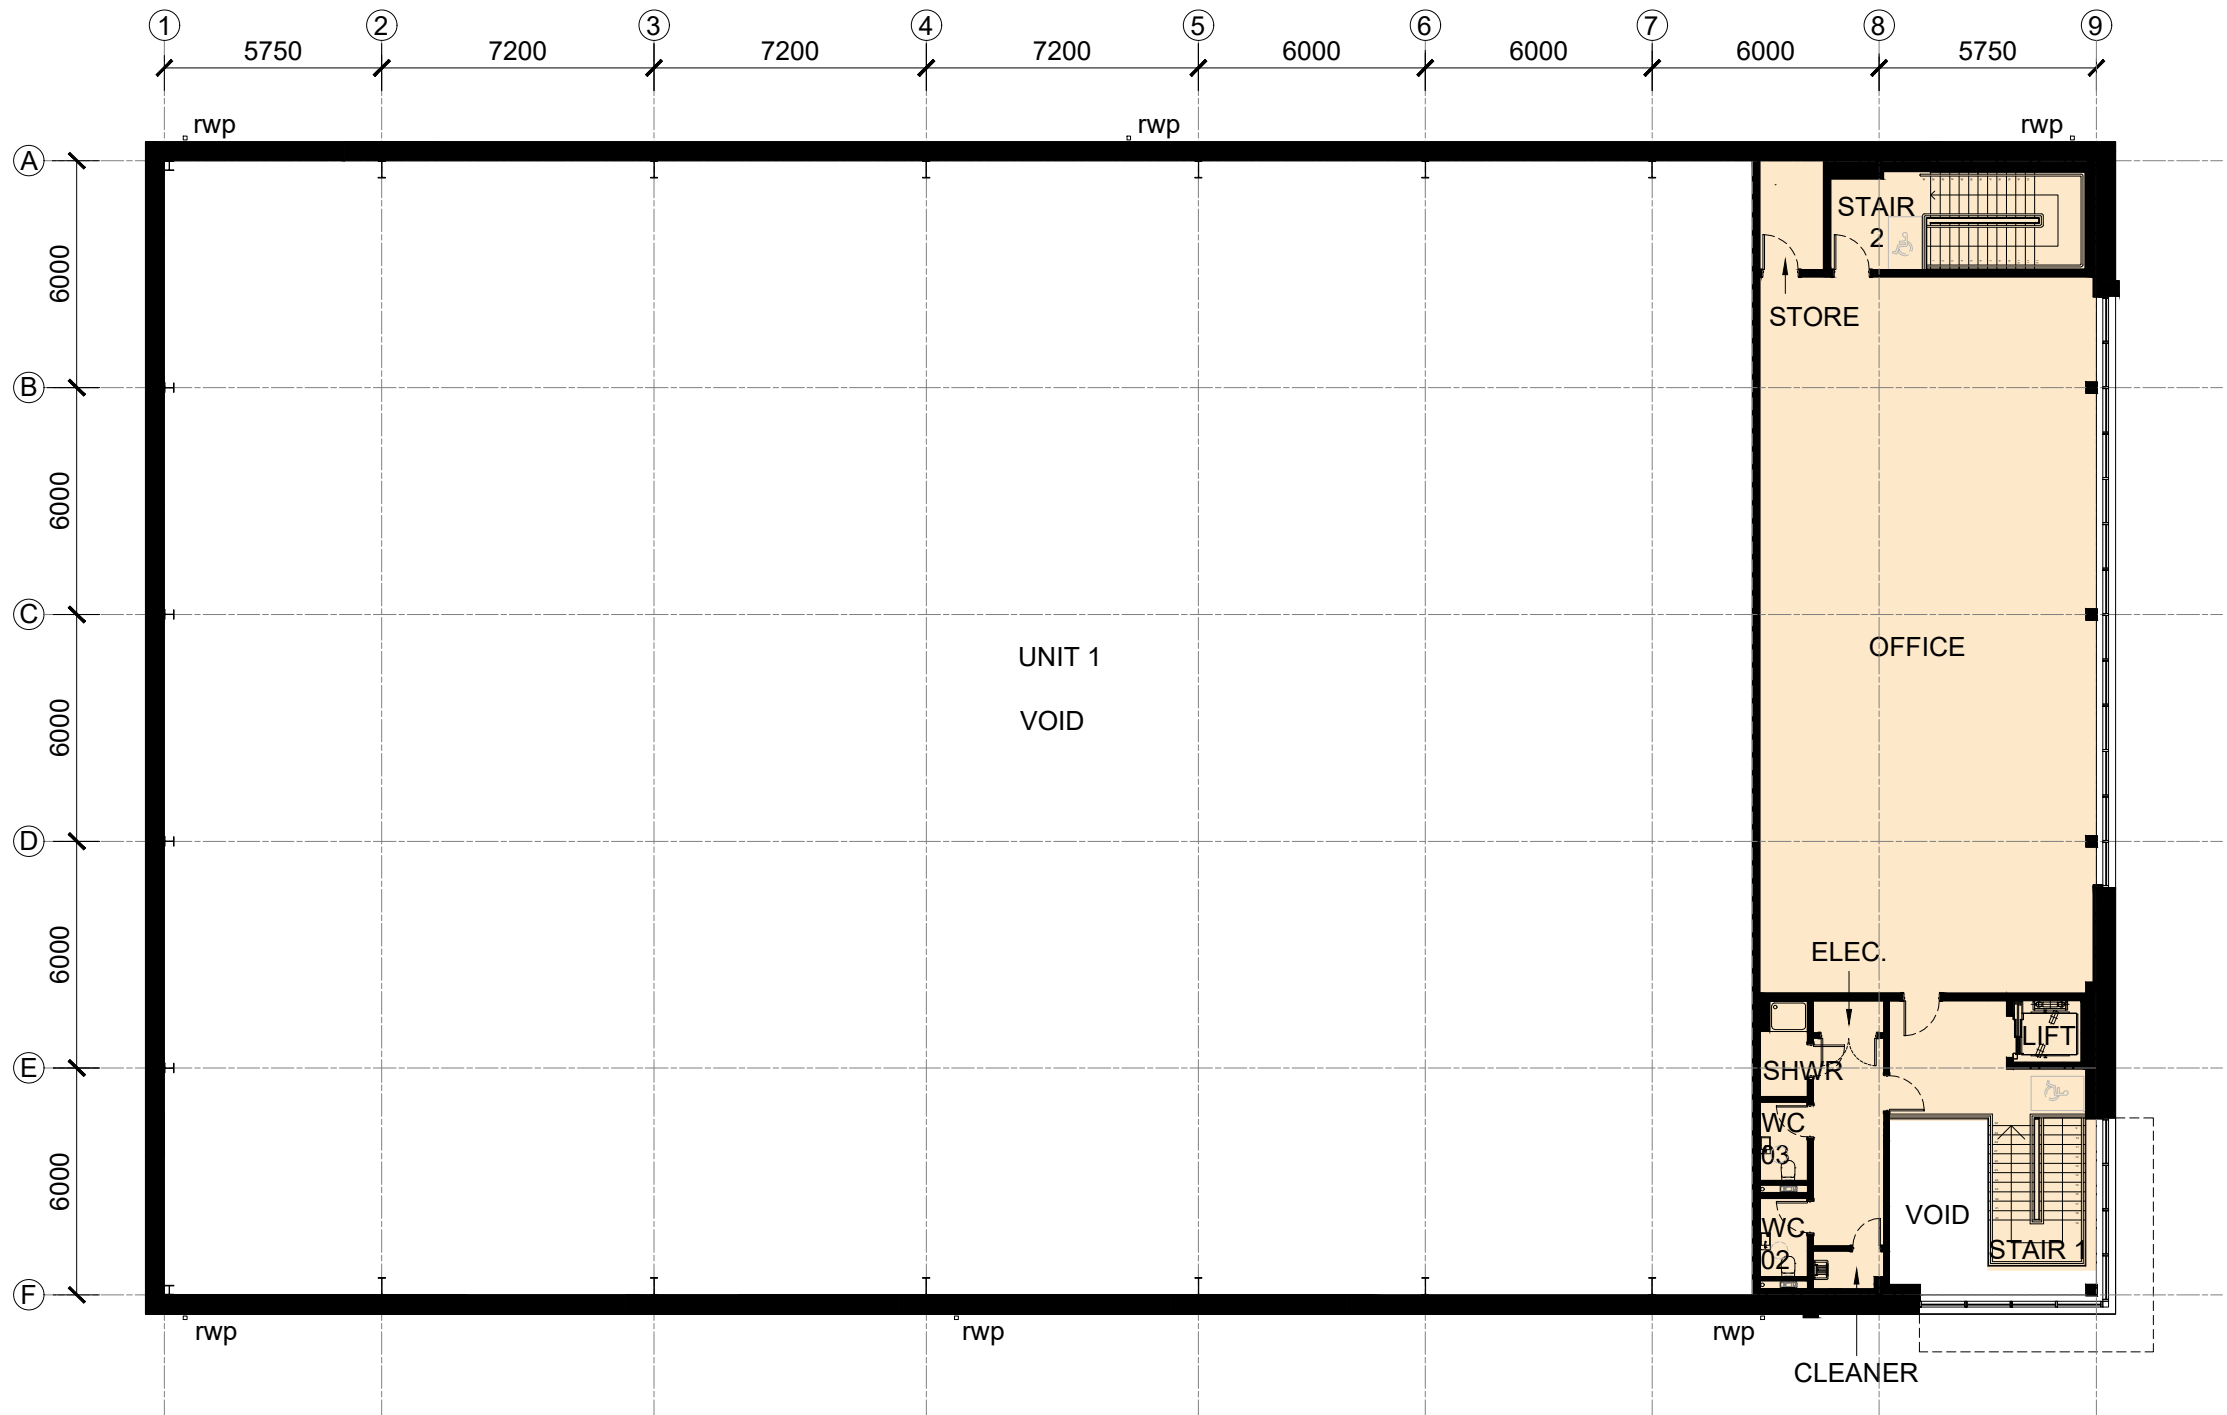


FIRST FLOOR PLAN

UNIT 1		
GEA		
GF	17,383ft² / 1,615m²	
FF	3,068ft² / 285m²	
Total	20,451ft² / 1,900m²	

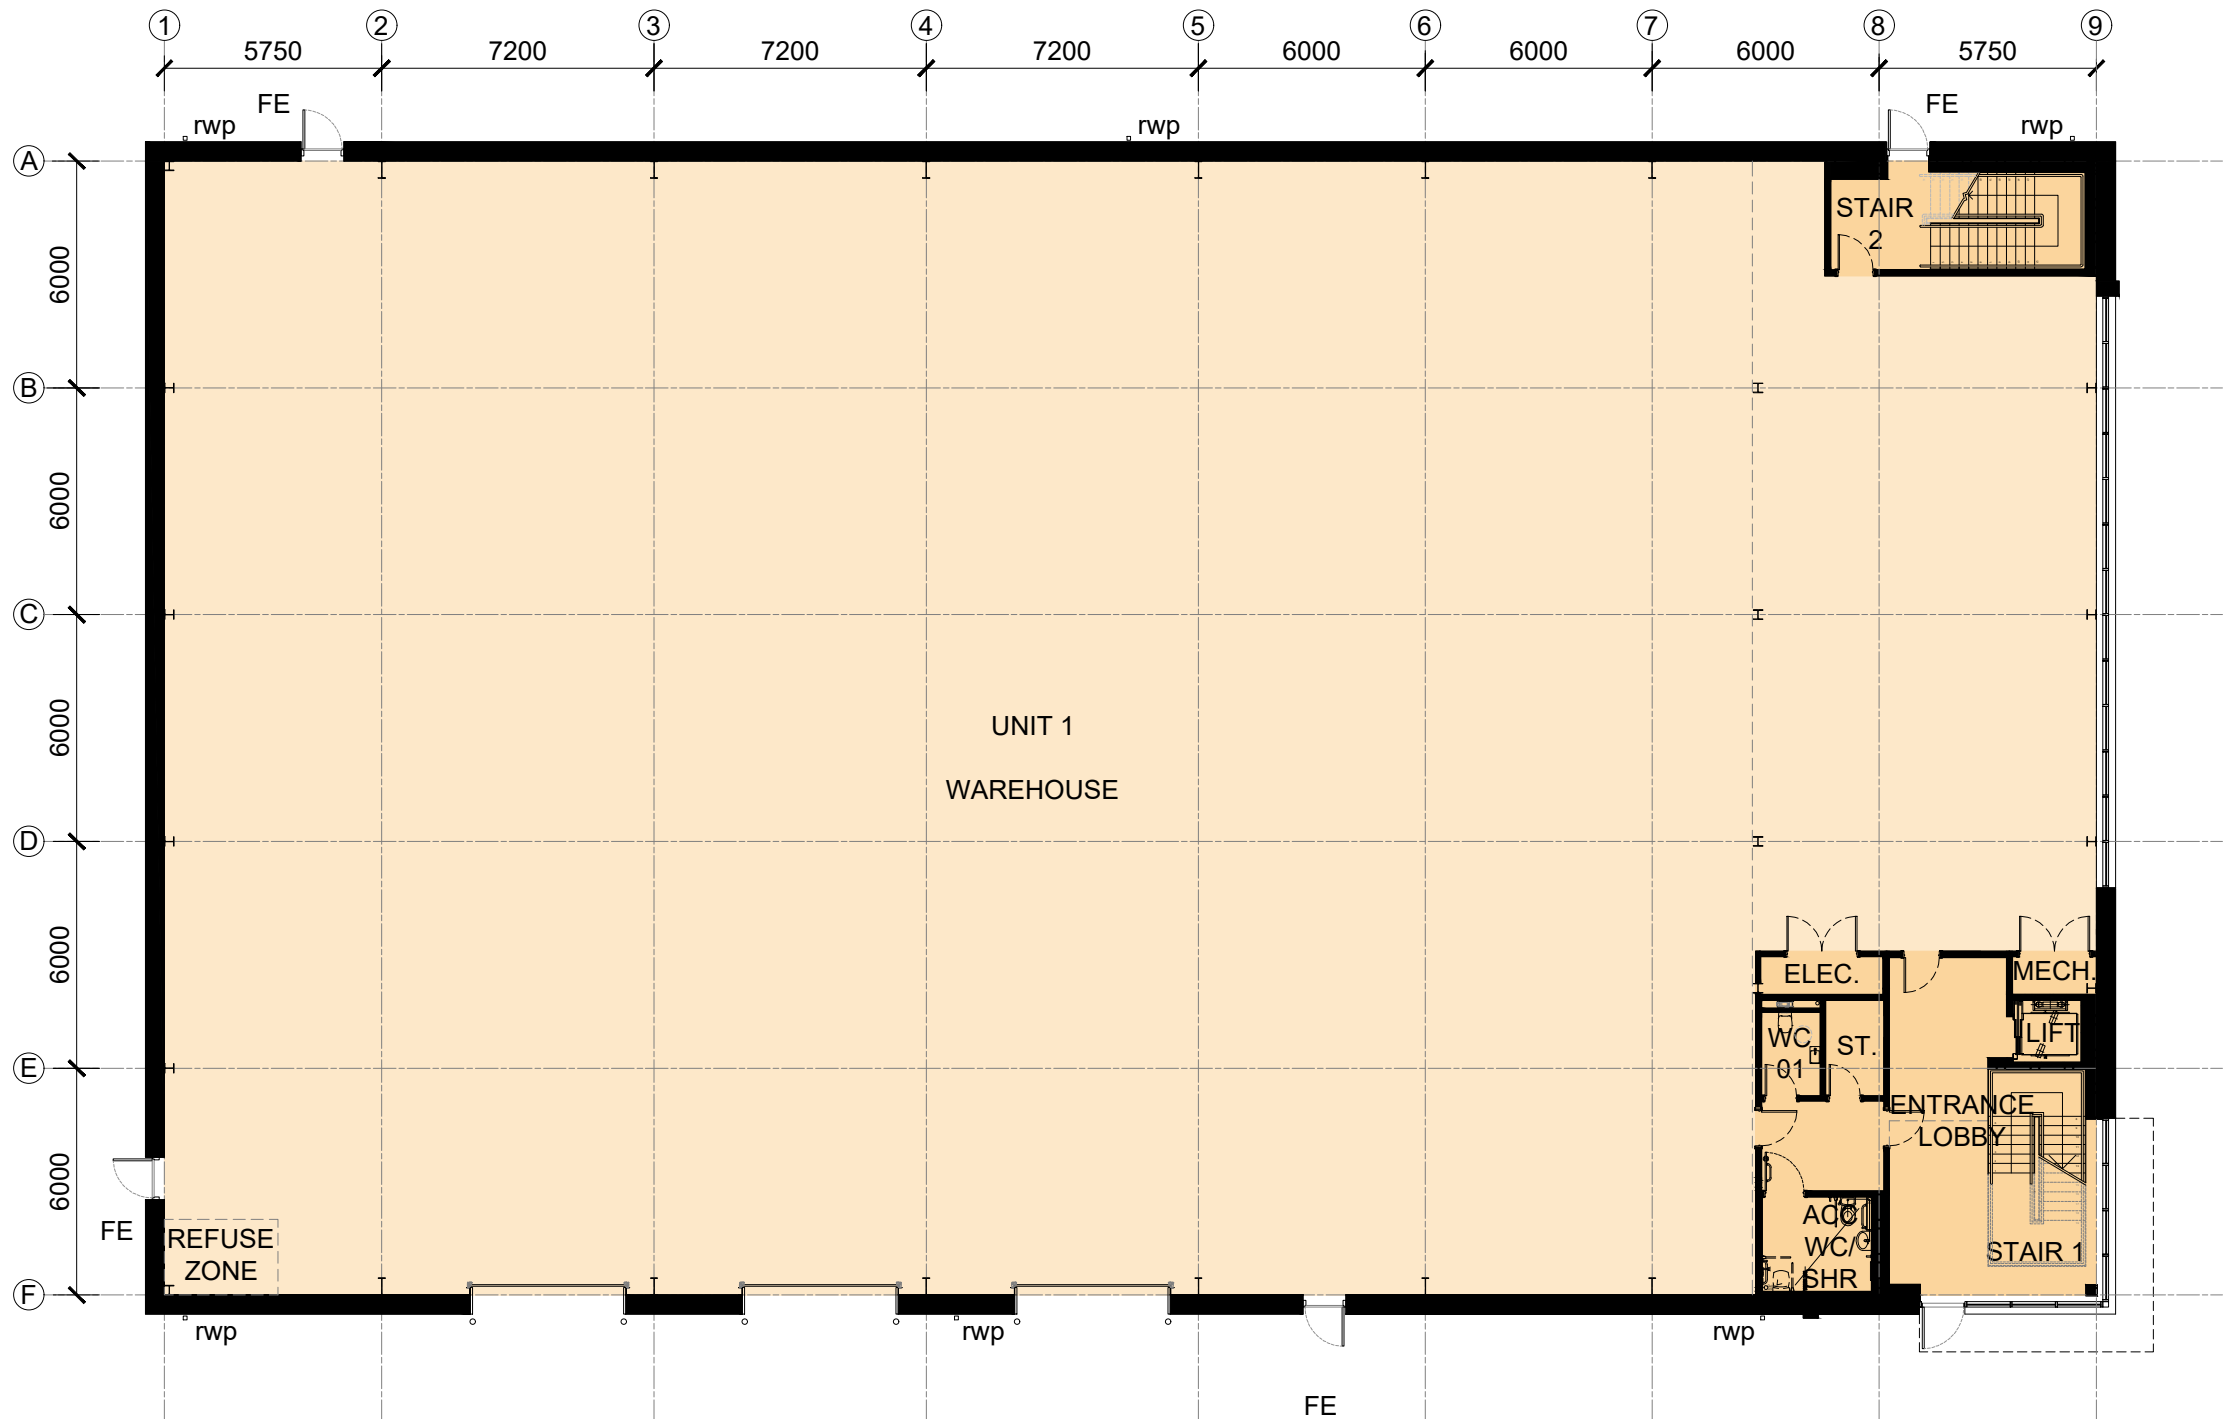

GROUND FLOOR PLAN

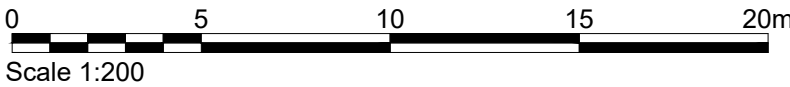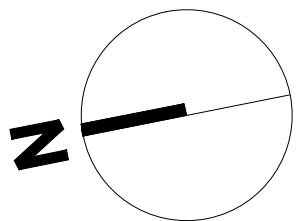

Client:  
XLB PROPERTY &  
PATRON HOOK LTD



Project:  
BARTLEY WOOD BUSINESS PARK,  
HOOK

12 Warren Yard,  
Warren Park,  
Milton Keynes,  
MK12 5NW  
01908 305 246

info@prc-group.com  
www.prc-group.com

Drawing Title:  
UNIT 1  
PROPOSED FLOOR PLANS

Scale @ A1: 1:200  
Checked by: ME  
Date: MAY 21

Job No: 11248  
Stage: PL  
Drawing No: 110  
Rev: B

Issue Status:  
Construction ☐ Preliminary ☐  
Information ☐ Approval ☒  
Tender ☐

Architecture  
Planning  
Master Planning  
Urban Design  
Interiors  
Landscape

Offices  
Woking  
London  
Milton Keynes  
Warsaw