




E-3 FRONT ELEVATION 1:50

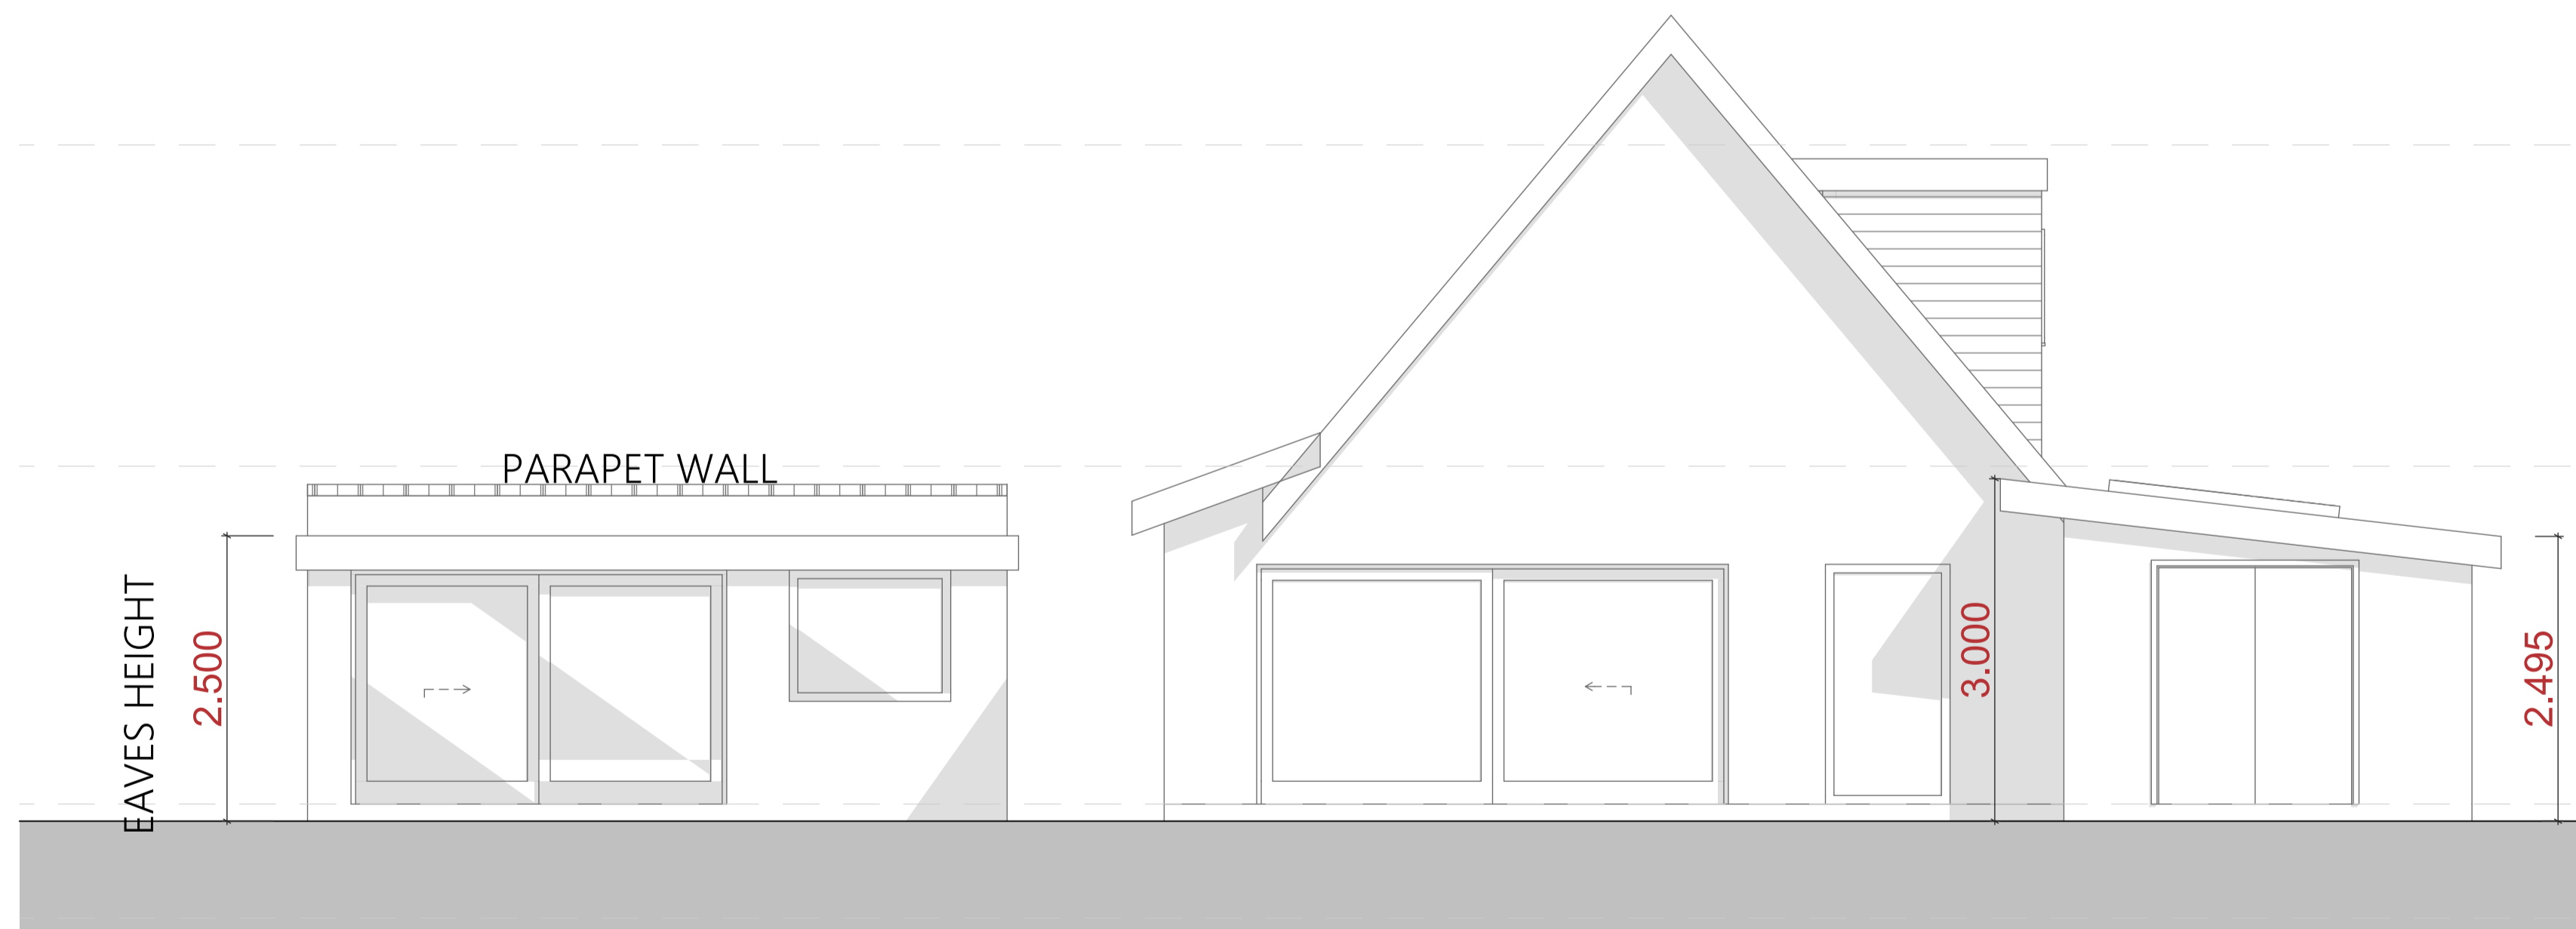

E-2 REAR ELEVATION 1:50

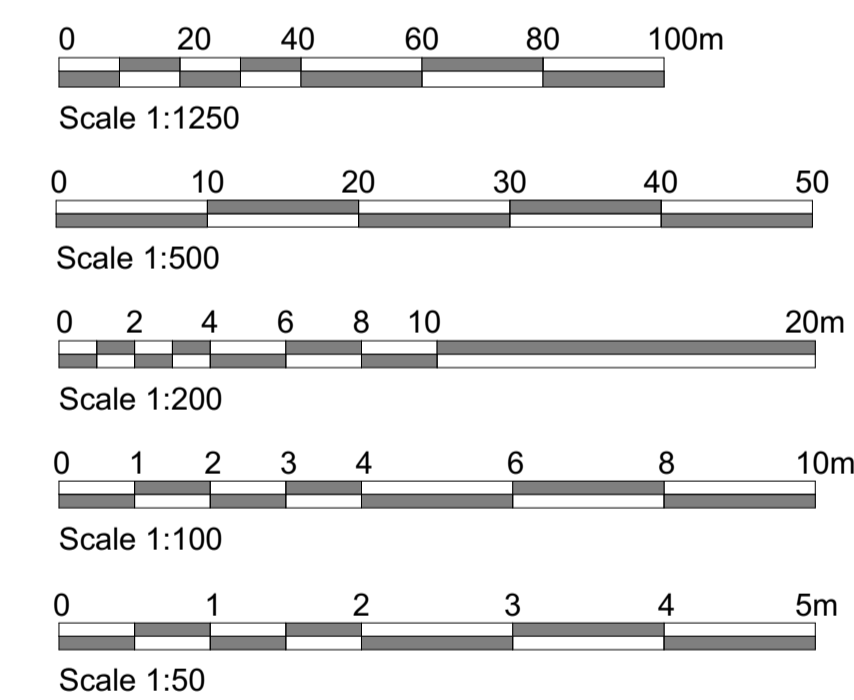

rev	description	date	or by	app by
original				
	RW	30/06/21		
PLANNING				
 PMG Architecture <small>design • planning • project management</small>				
<small>Tel: 01252 360302 E-mail: design@pmgarchitecture.co.uk Website: www.pmgarchitecture.co.uk</small>				
<small>PMG Architecture Ltd Sentinel House, Anells Business Park Fleet, GU51 2UZ</small>				
Mr & Mrs Lau 8 Newnham Road, Hook, Hampshire, RG27 9LX				
PD Extensions & Alterations 8 Newnham Road, Hook, Hampshire				
Proposed Front & Rear Elevations				
scale @ A1	project No	drawing No	rev	
Noted	0231	04		