

Existing Ground Floor Plan




Existing Rear Elevation



Existing Side Elevation

1:100

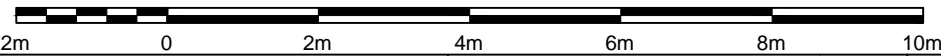

Copyright @ DRB
contractor to verify all dimensions on site
and report any errors / omissions before
commencing work

Client: Mr and Mrs Guse	Job Title 3 Norman Avenue South Croydon CR2 0QH	Drawing Title Existing Ground Floor Plan and Existing Elevations	Notes Revision A - Reduction in proposed Eaves height to 3m	Scale: 1:100 @ A3	Drng No: 21/3NA/01
				Date July 2021	Rev:A
				Drawn S.A	



W: www.daribadesign.co.uk
E: info@daribadesign.co.uk

F: /DaribaDesign
T: /DaribaDesign