



Proposed Ground Floor Plan

1:50

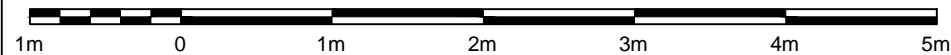

Copyright @ DRB
contractor to verify all dimensions on site
and report any errors / omissions before
commencing work

Client: Mr and Mrs Guse	Job Title 3 Norman Avenue South Croydon CR2 0QH	Drawing Title Proposed Ground Floor Plan	Notes Revision A - Reduction in proposed Eaves height to 3m	Scale: 1:50 @ A3 Date July 2021 Drawn S.A	Drng No: 21/3NA/02 Rev: A	 W: www.daribadesign.co.uk E: info@daribadesign.co.uk F: /DaribaDesign T: /DaribaDesign
-----------------------------------	---	--	---	---	---	---