



This drawing is the property of Space Octopus Architects. Space Octopus Architects reserves Copyright. This drawing is issued on the condition that it is not copied, reproduced, related or disclosed to any unauthorised person, either wholly or in part without the consent in writing of Space Octopus Architects ©


All Dimensions to be verified on site. This drawing is not to be used for Construction

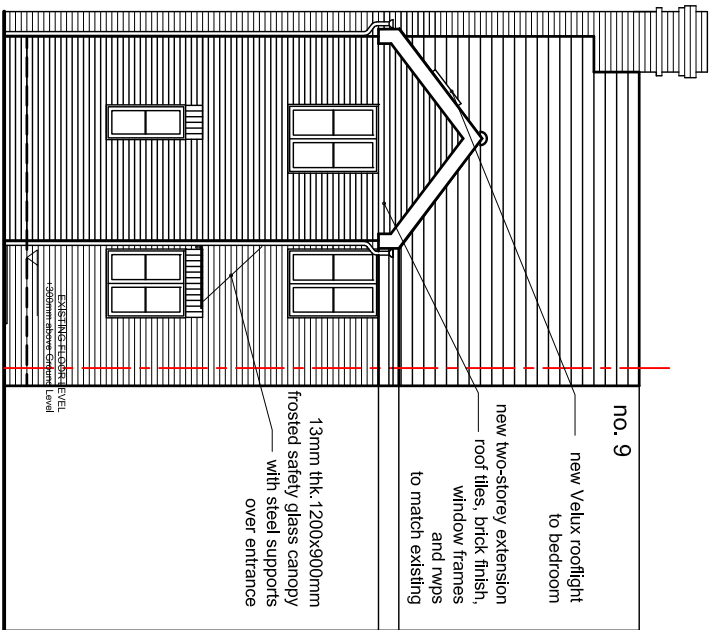


FRONT ELEVATION AS PROPOSED

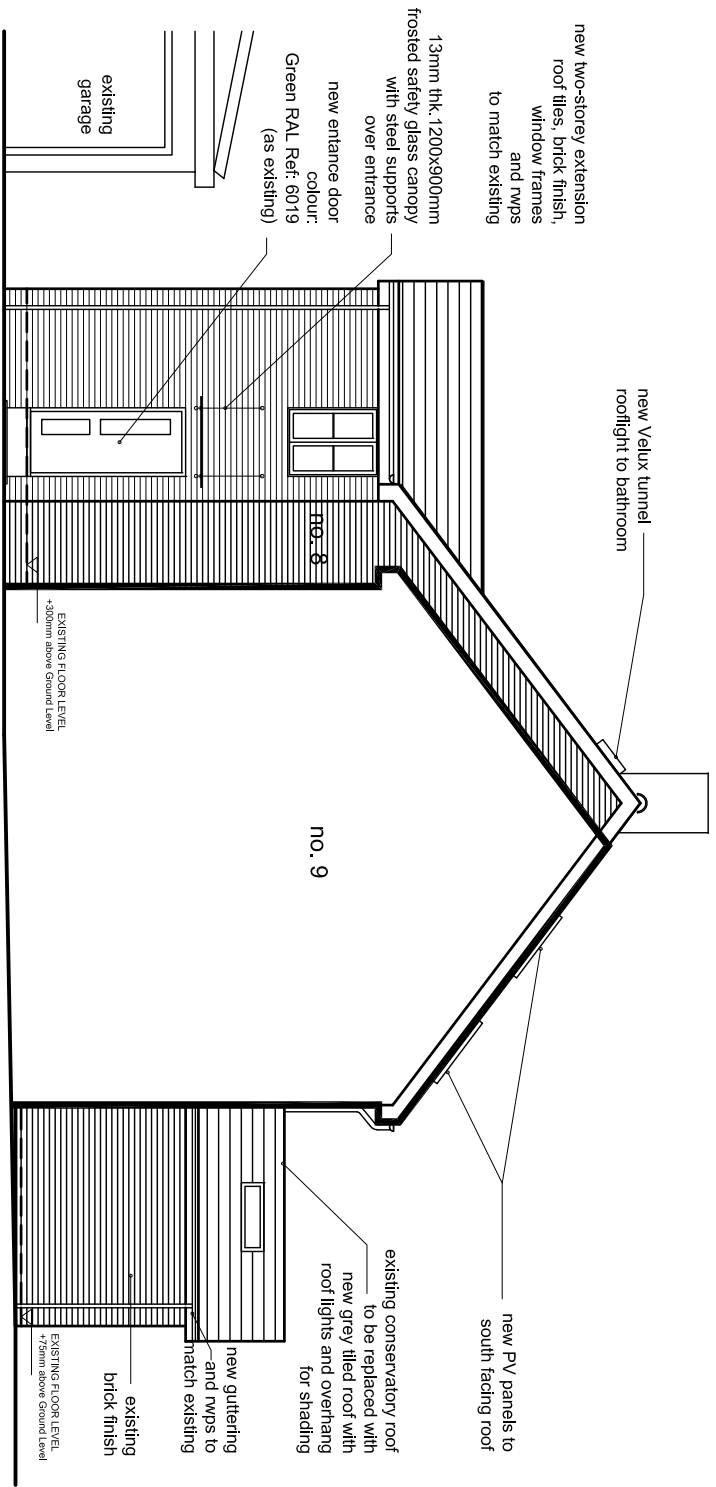


SIDE ELEVATION (SOUTH-WEST) AS PROPOSED

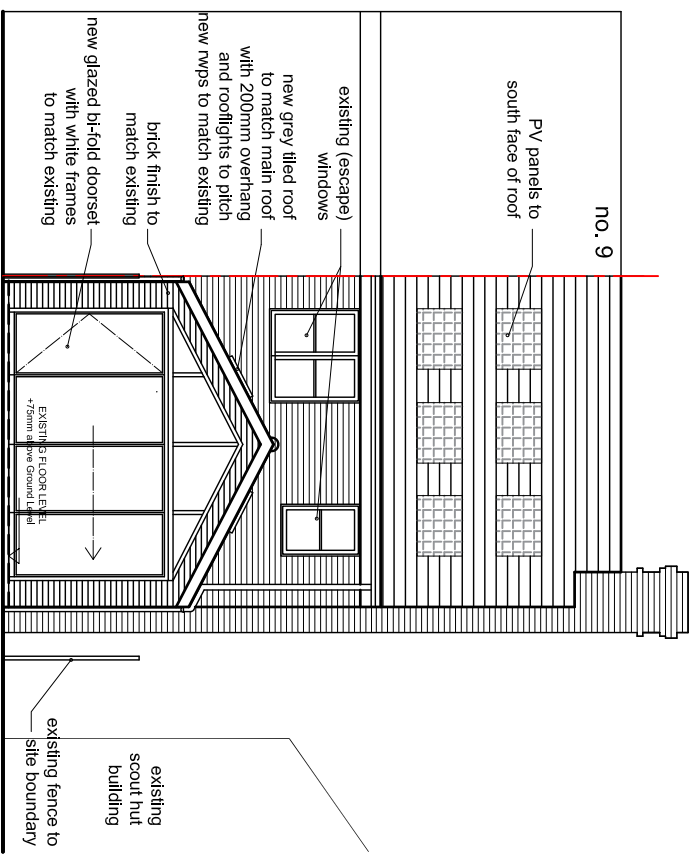

REAR ELEVATION AS PROPOSED

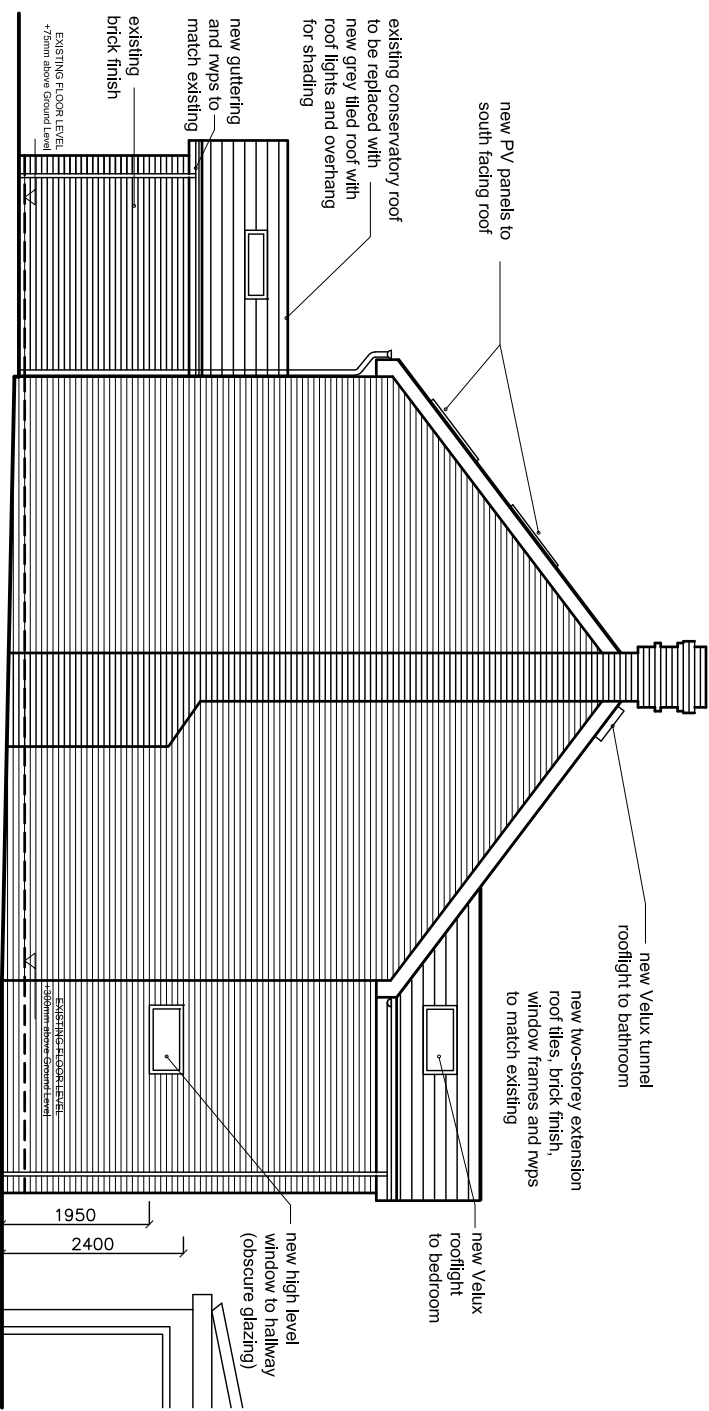

SIDE ELEVATION (NORTH-EAST) AS PROPOSED

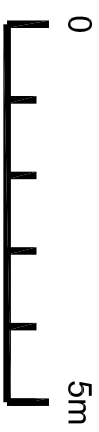

Rev	Description	Date
C	Client amendments, PLANNING ISSUE	28.07.21
B	Client amendments, PLANNING ISSUE	15.07.21
A	Client amendments	11.06.21
	Draft for Client comments	12.05.21

SPACE Octopus Architects
Creative Solutions in Design + Planning

Project: PROPOSED TWO STOREY FRONT EXTENSION AND ROOF REPLACEMENT TO REAR ELEVATION
8 STURLA CLOSE, HERTFORD SG14 3VJ
Drawing: ELEVATIONS AS PROPOSED

Client	Dwg. no.
Date: April 2021	2119-EL-06C
Scale: 1:100 @ A3	