

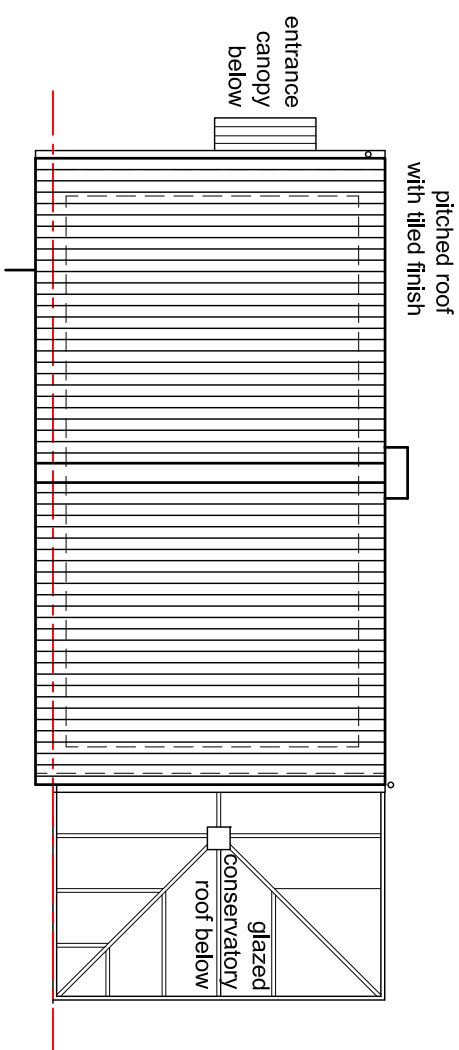


This drawing is the property of Space Octopus Architects. Space Octopus Architects reserves Copyright. This drawing is issued on the condition that it is not copied, reproduced, related or disclosed to any unauthorised person, either wholly or in part without the consent in writing of Space Octopus Architects ©


All Dimensions to be verified on site. This drawing is not to be used for Construction

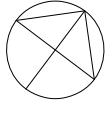

ROOF PLAN AS EXISTING

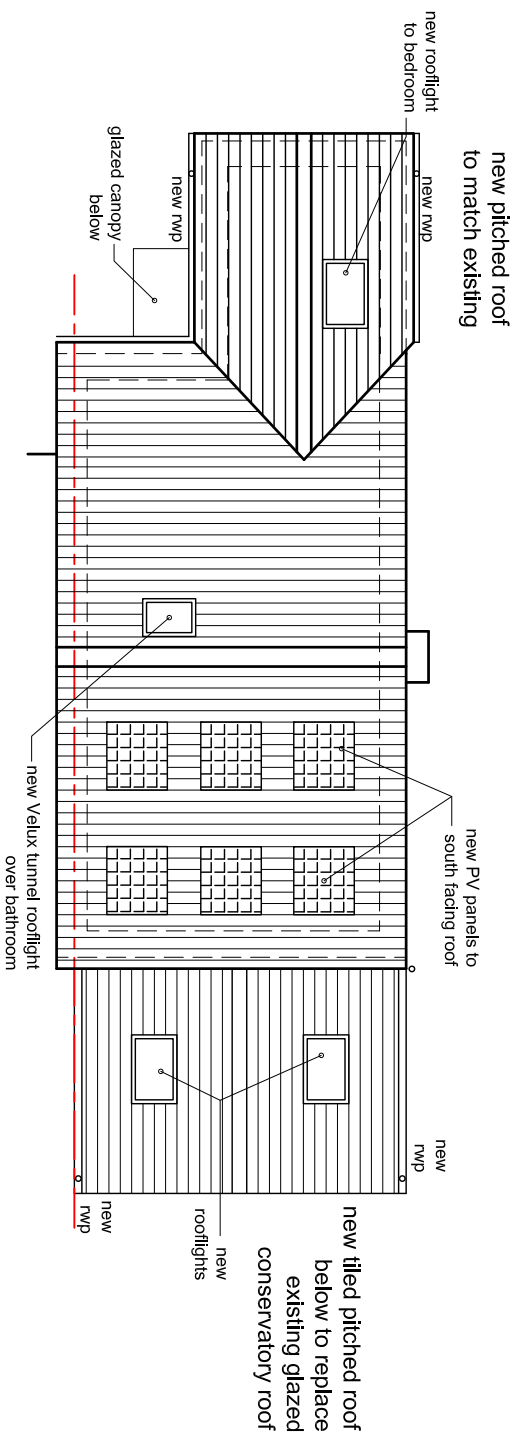

ROOF PLAN AS PROPOSED

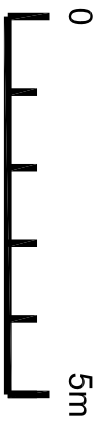

Rev	Description	Date
C	Minor amendments, PLANNING ISSUE	28.07.21
B	Client amendments, PLANNING ISSUE	15.07.21
A	Client amendments	11.06.21
-	Draft for Client comments	12.05.21

SPACE Octopus
Architects

Creative Solutions in Design + Planning

Project
PROPOSED TWO STOREY FRONT
EXTENSION AND ROOF REPLACEMENT TO
REAR ELEVATION
8 STURLA CLOSE, HERTFORD SG14 3JU
Drawing
ROOF PLANS AS EXISTING & PROPOSED

Client	Dwg. no.
Date April 2021	2119-PL-N47C
Scale 1:100 @ A3	