



North-West Elevation
1:200

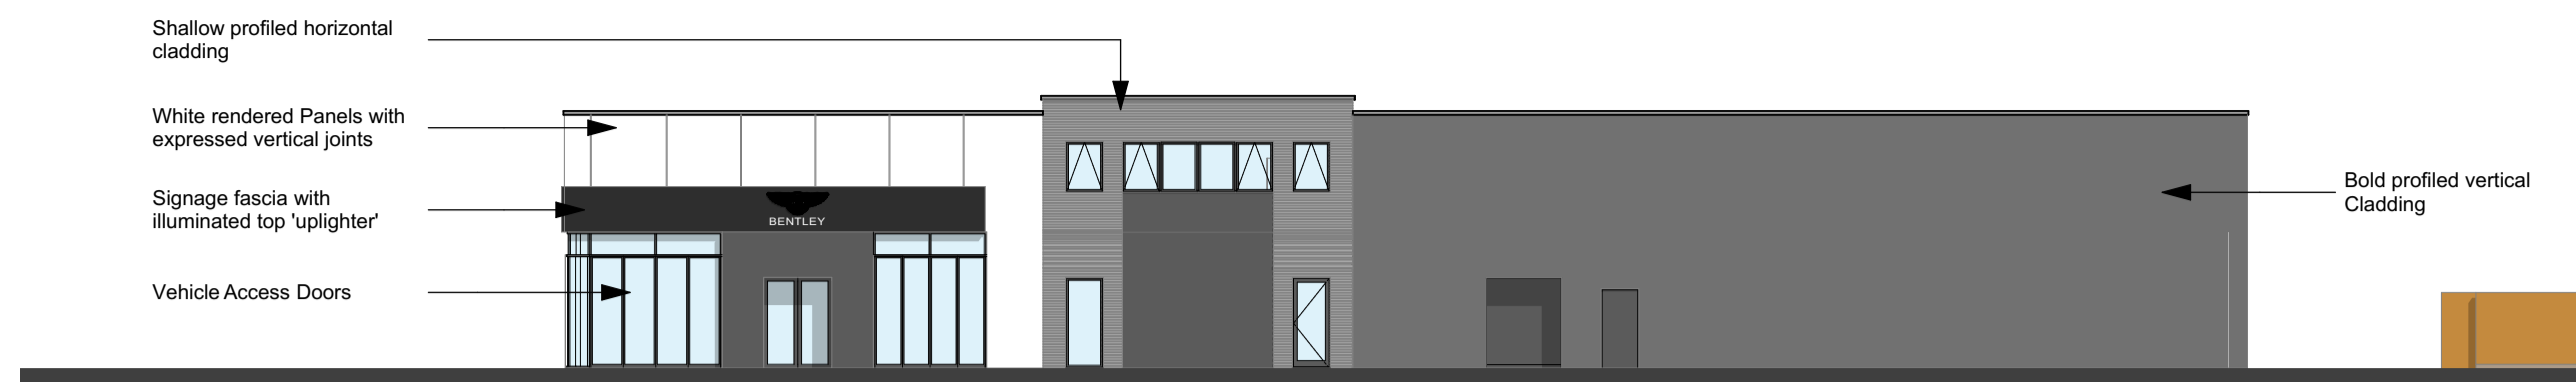


South-West Elevation
1:200

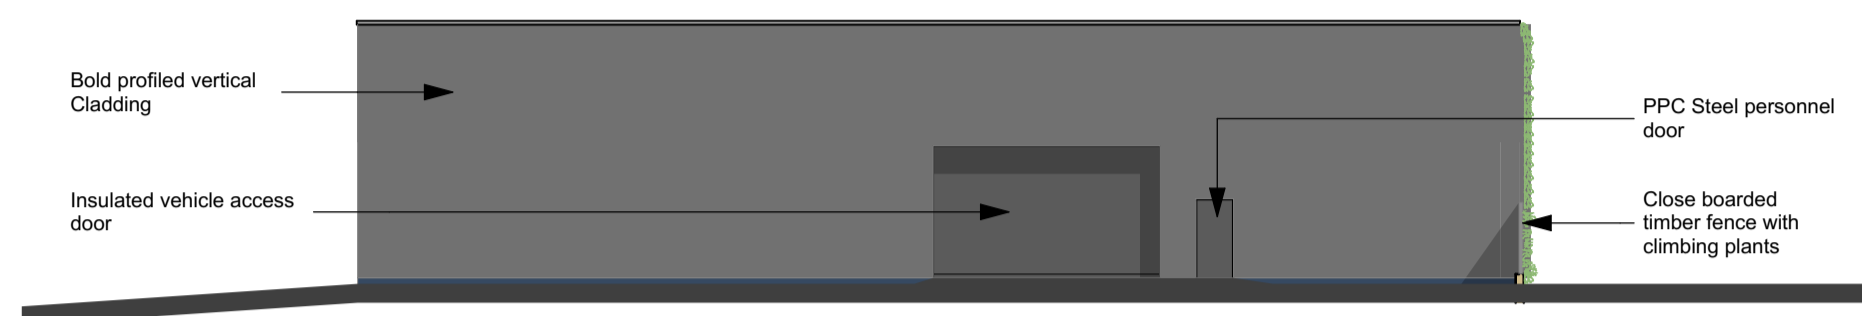

South-East Elevation
1:200



North-East Elevation
1:200

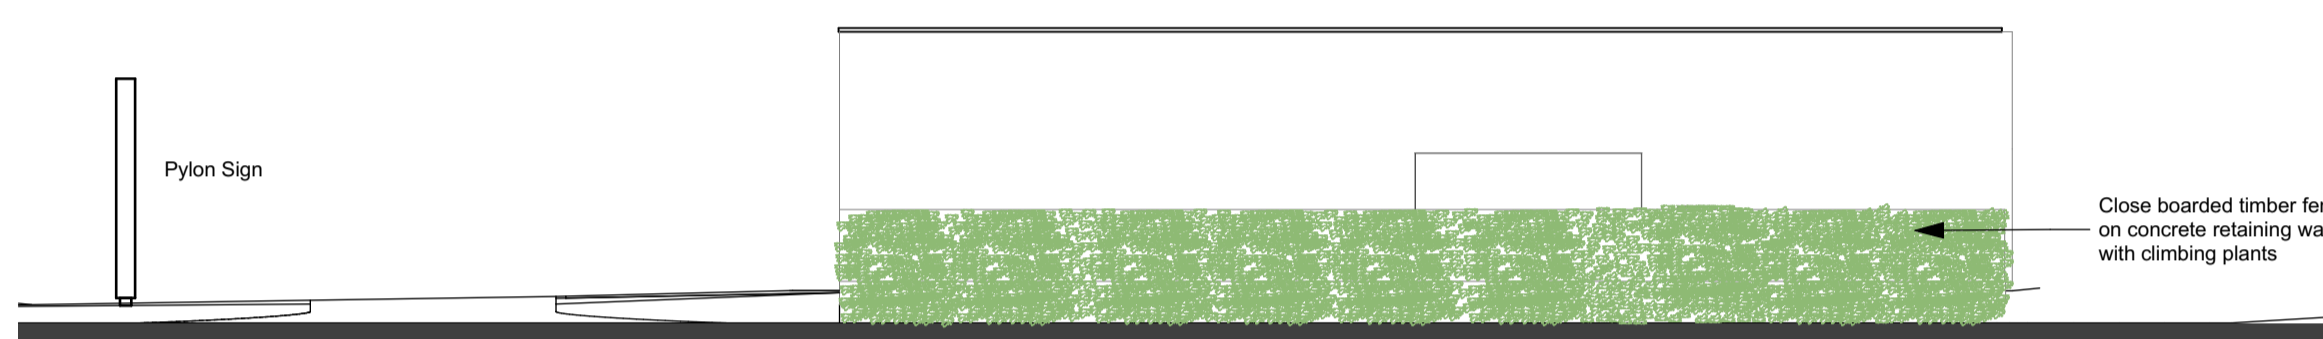


South-East Elevation from Access Road
1:200



Ground Floor Plan
1:200



First Floor Plan
1:200

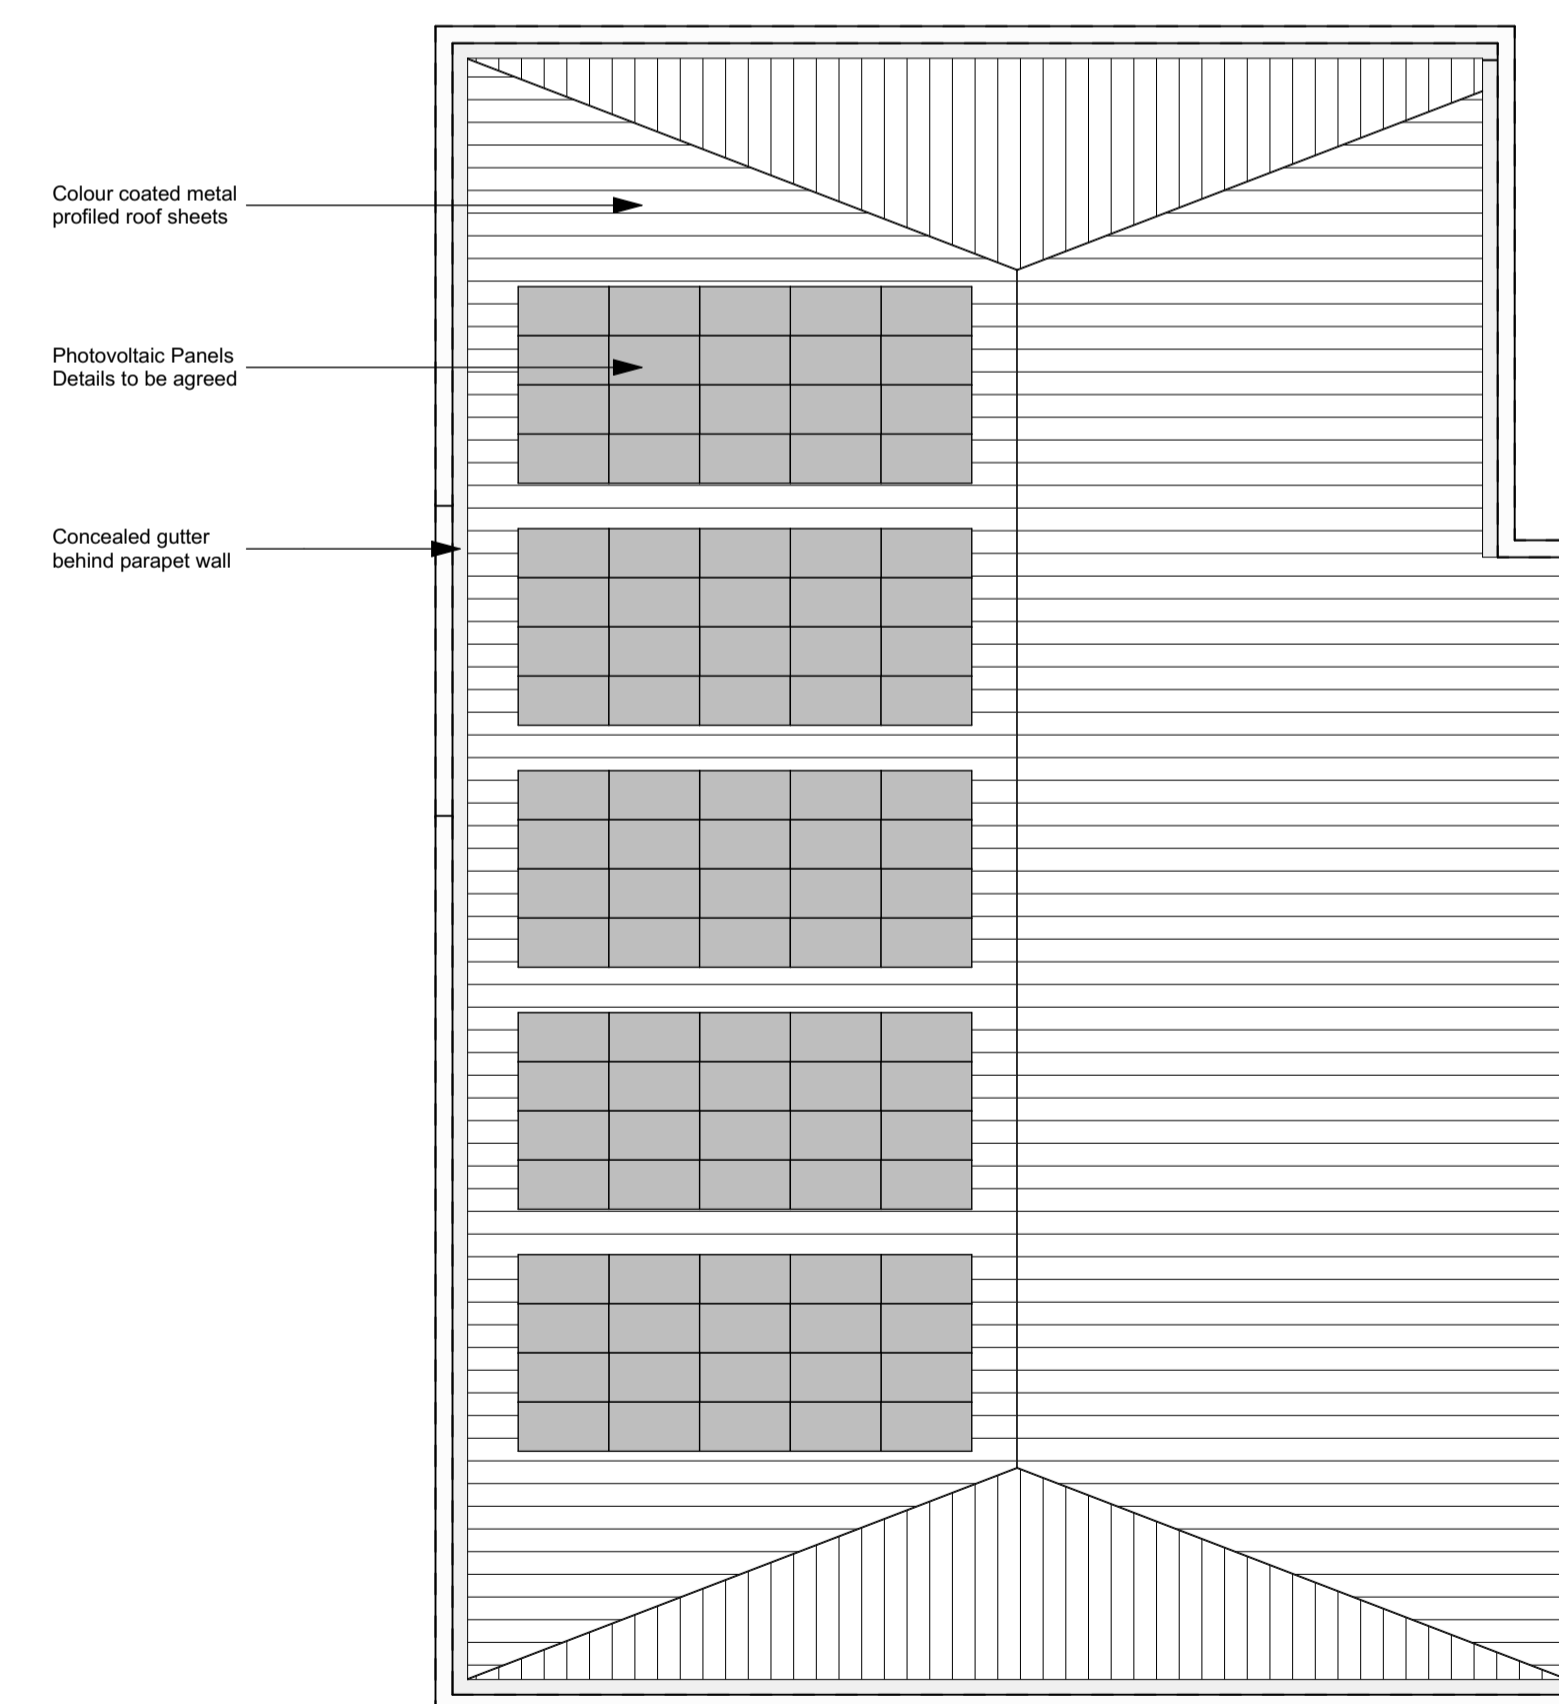

Roof Plan
1:200

Bentley Showroom	
Ground Floor	1,275sqm
First Floor	380sqm
Total Gross	1,655sqm (17,815sq.ft)

Disclaimer:
This drawing is subject to copyright ©, and is the property of AT Architects Limited and must not be copied in whole or in part without their written permission. This drawing should be read in conjunction with all the appropriate consultants design drawings, together with any other AT Architects Limited drawings and the appropriate specification as issued. No liability will be accepted for any amendments made to this drawing by third parties.
This drawing must not be scaled. The contractor is to report all dimensional discrepancies, errors or omissions to AT Architects Limited prior to commencing construction works. The Contractor should also check and verify all building levels, site positioning, services, levels, drains etc. prior to commencing any works, and notify AT Architects Limited of any discrepancies or inaccuracies accordingly.

Checked by:
AMP

Revisions:

Layout	Change Name	Issue Date
Modified by	Change, General Update following client meeting	02/06/2021
	Change	02/06/2021
	Elevation added	24/06/2021

RevID	Issue Name	Issue Date	Issued By
01	Planning Drawings	02/06/2021	RobertSimmons
02	Planning Drawings	02/06/2021	RobertSimmons
03	Planning Drawings	24/06/2021	RobertSimmons

ArchCAD

Project:
**New Bentley Dealership
Handy Cross Hub**
High Wycombe
HP11
Client:
Rybrook Services Ltd

Drawing Title:
**Proposed Planning
Drawing**
Proposed Floor Plans
and Elevations
Date:
24/06/2021

Purpose of Issue:
Planning
Drawn by: **RDS** Scale: **1:200** Sheet: **A1**
Drawing No: **1439-0501-03** Rev:



Planning