





- Off road parking in front of garage
- Existing garage currently used for material storage
- Access to site via garden gate
- Exterior site storage for bricks and blocks etc
- Dotted line indicates building line taken from the front of No 8 Honeysuckle Road
- Existing 1.83 high close boarded timber boundary fence
- Position of new soakaway
- New two storey side extension indicated in blue shade
- Original house shape indicated in green shade
- Permeable hard standing to park additional vehicle total area 21.4 metre square
- Kerb to be lowered to allow vehicle access across public footpath as indicted with hatched lines

Existing 1.83 high close boarded timber boundary fence

Existing 1.00 open style timber boundary fence

Site plan
Scale 1:100

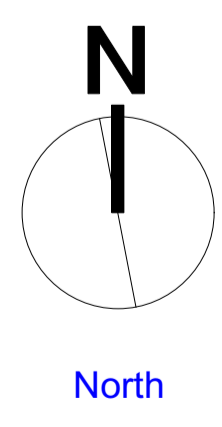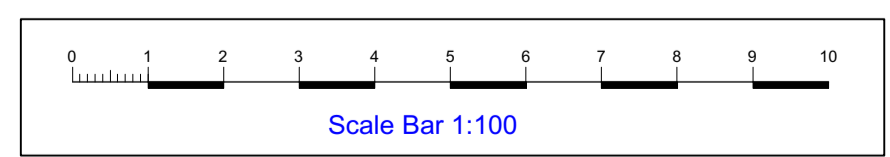

A	July 21 Dropped kerb highlighted
Date	
Client	Mr C Haigh
Job Title	47 Snow Drop Way High Wycombe HP15 6BL
Drawing Title	Site Plan
Scale	1:100
Date	June 21 Drawn JRO
Drawing No.	Rev
2 A	