


EXISTING SITE PLAN 1:200

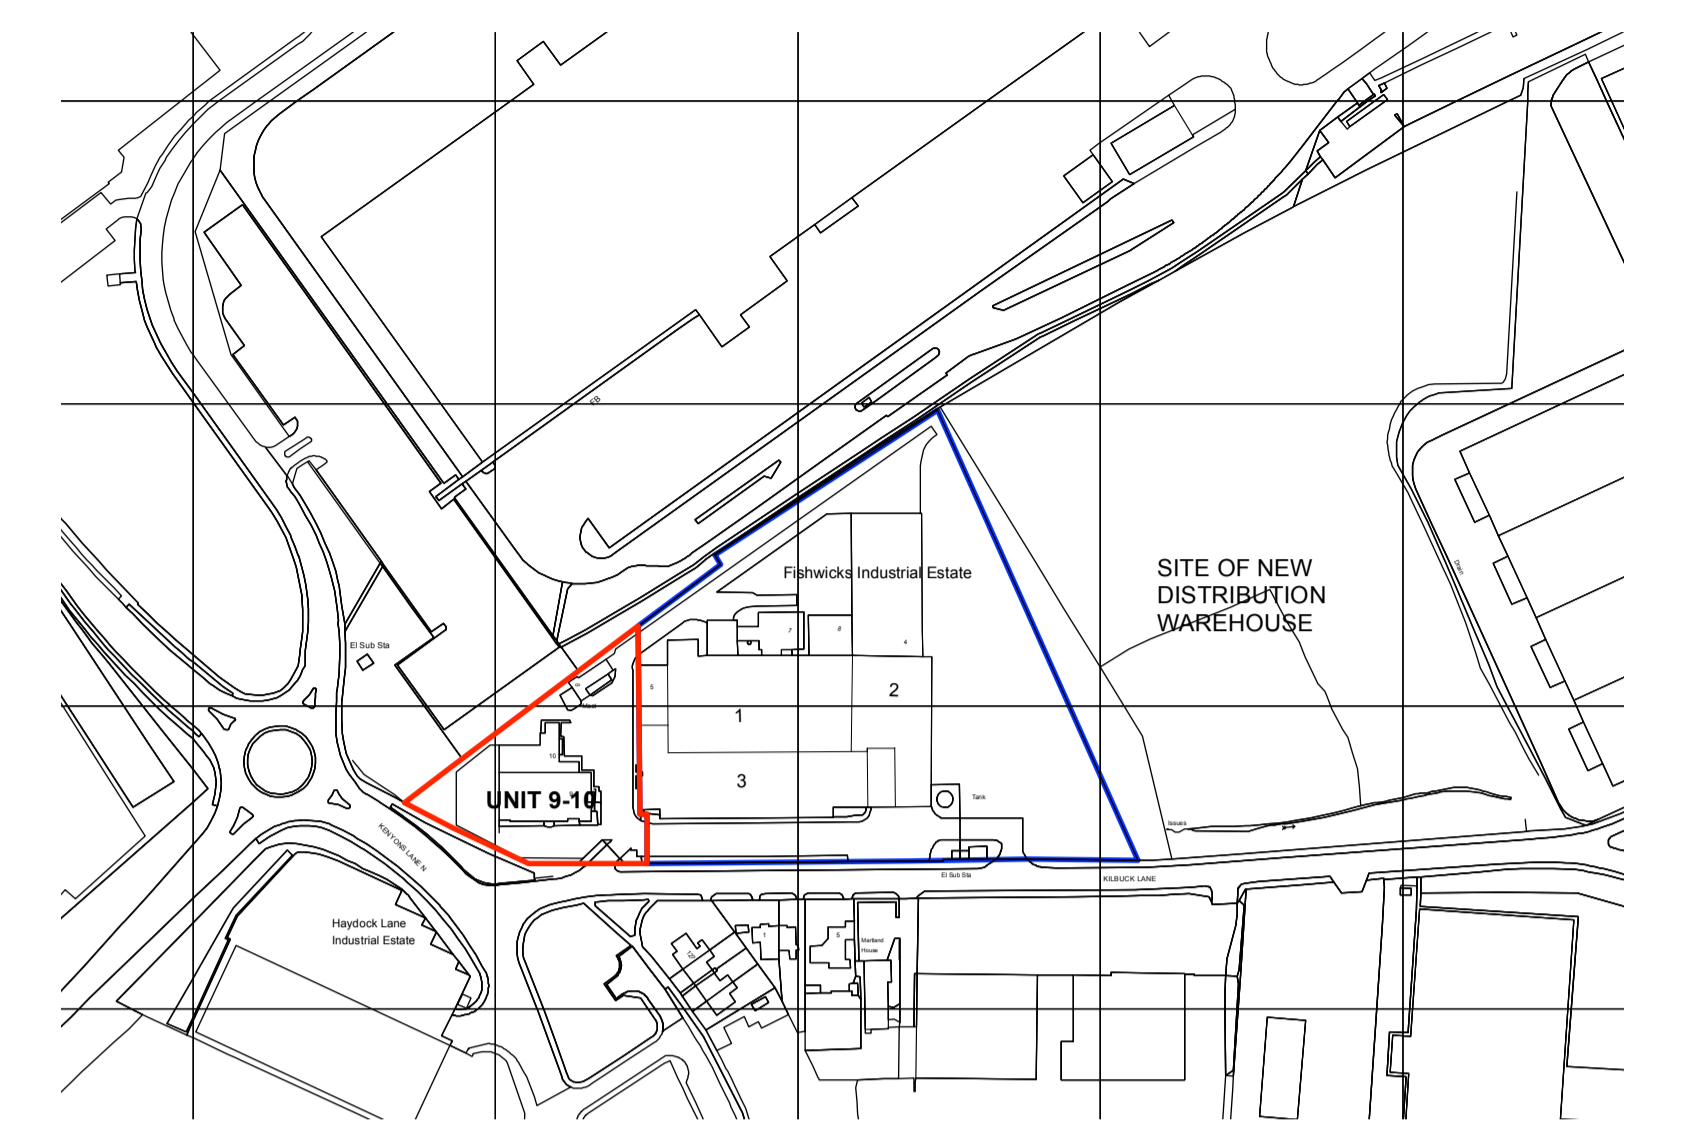

SITE LOCATION PLAN 1:2500

Project	UNIT 9-10 REPLACEMENT FISHWICK INDUSTRIAL ESTATE KILBUCK LANE ST HELENS WA11 9SZ		Drawing Title	EXISTING SITE & LOCATION PLAN	
Client	WILLIAM FISHWICK & SON LTD		Drawing No	20011 P101	rev
Status	PLANNING APPLICATION				
Scale	1: 200	Drwg Size	A1		
Drawn	TH	Date	2.7.21		
			Damson Consultancy Limited Park View Farm Studio Sandy Lane Curzon 01392 41763 tony@damsondesign.com architects and landscape designers		