




DO NOT SCALE FROM THIS DRAWING FOR CONSTRUCTION PURPOSES -
 WORK TO FIGURED DIMENSIONS ONLY.
 ALL DIMENSIONS ARE IN MILLIMETRES UNLESS STATED OTHERWISE.

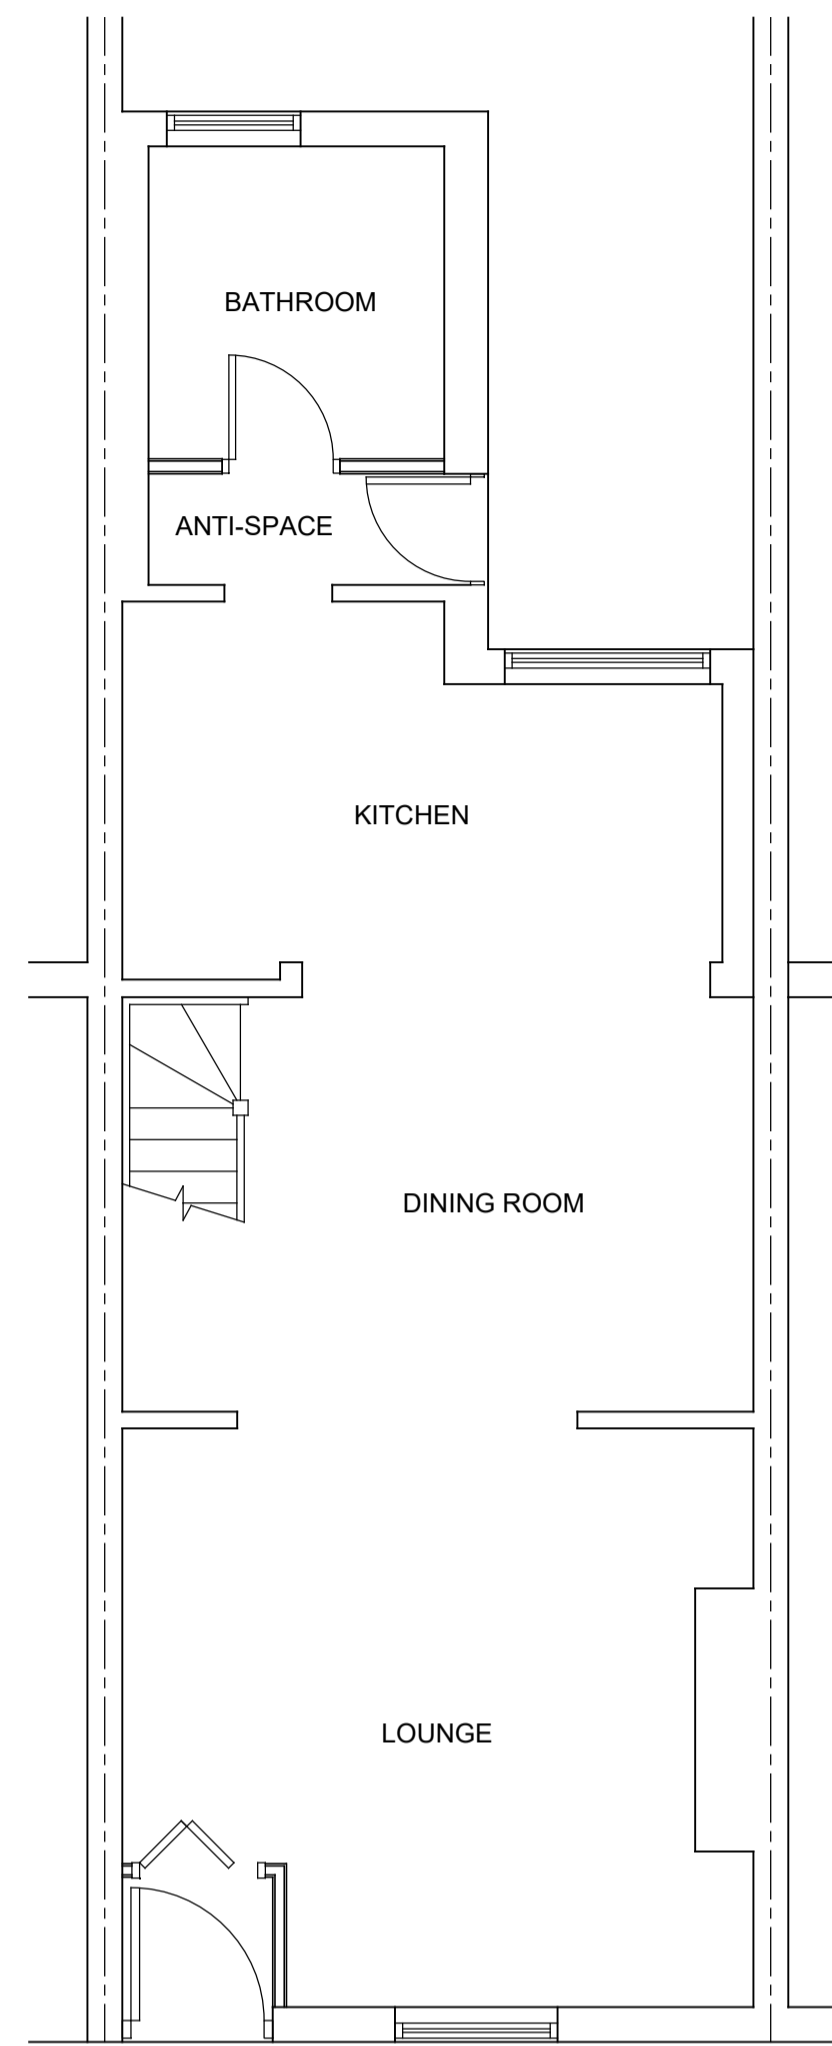


GROUND FLOOR PLAN
 AS PROPOSED

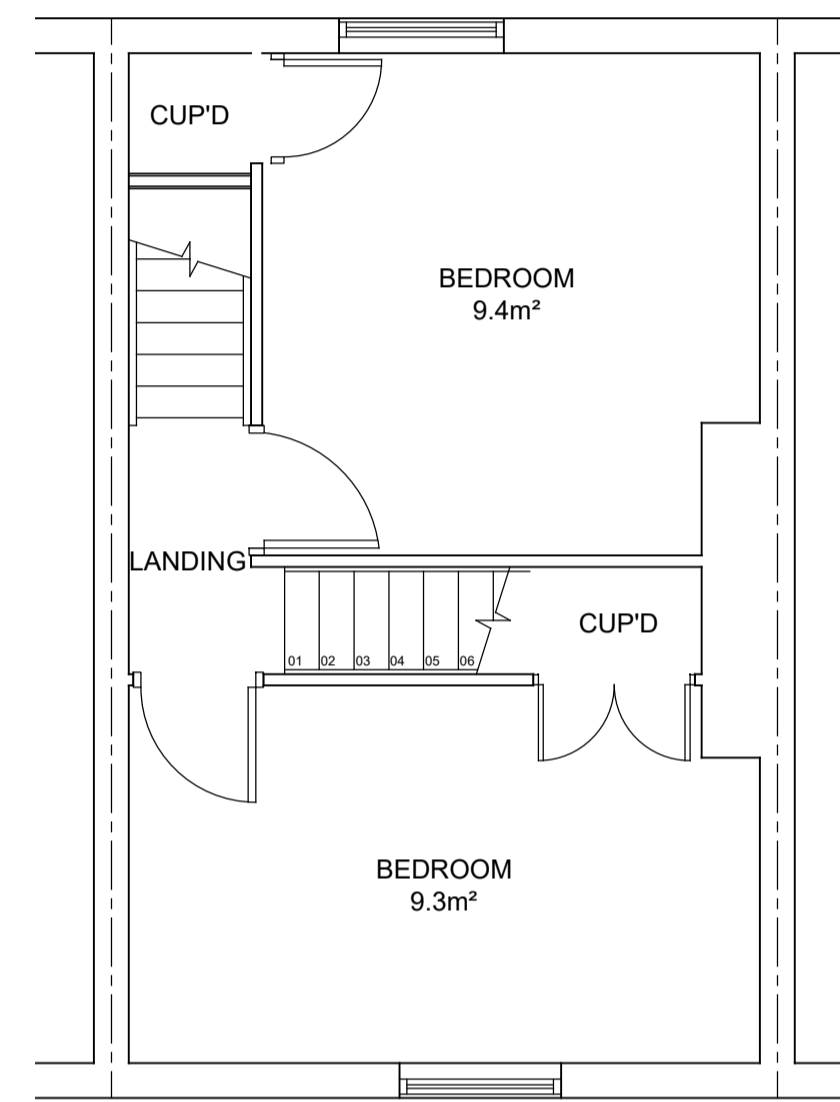


FIRST FLOOR PLAN
 AS PROPOSED

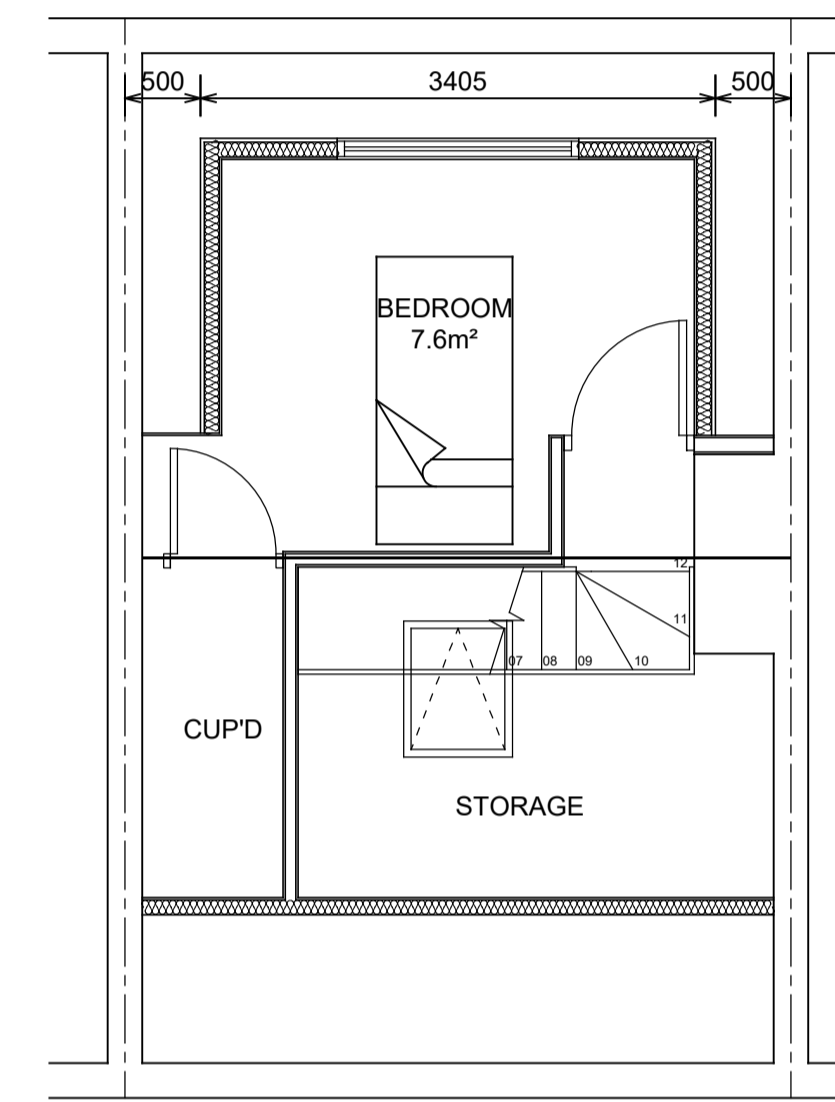


SECOND FLOOR PLAN
 AS PROPOSED

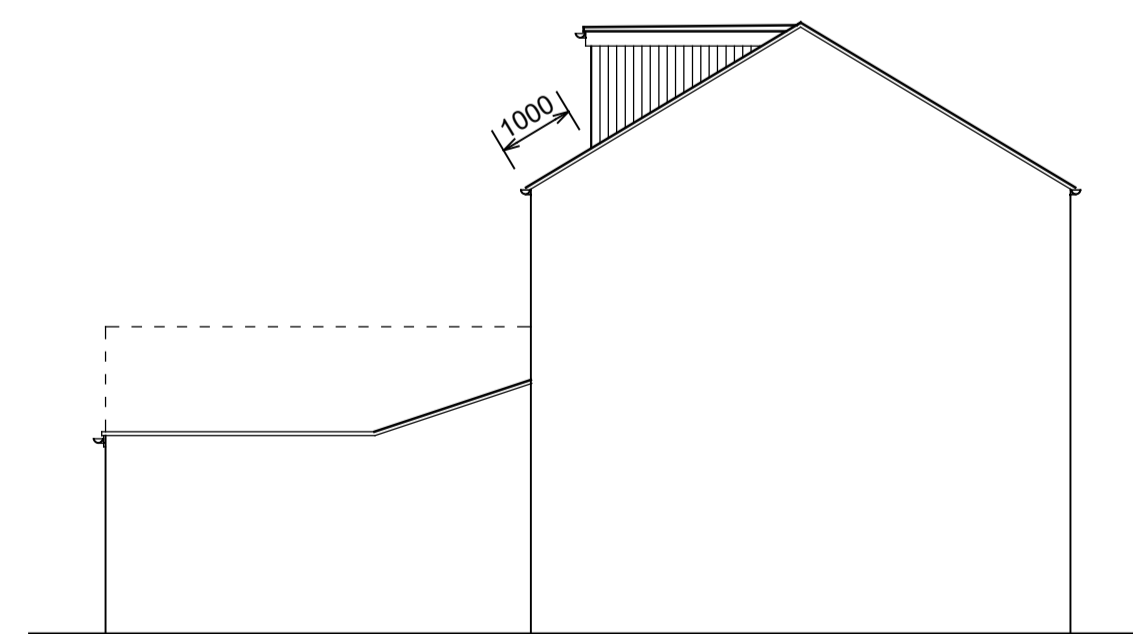

L/H SIDE ELEVATION
 AS PROPOSED

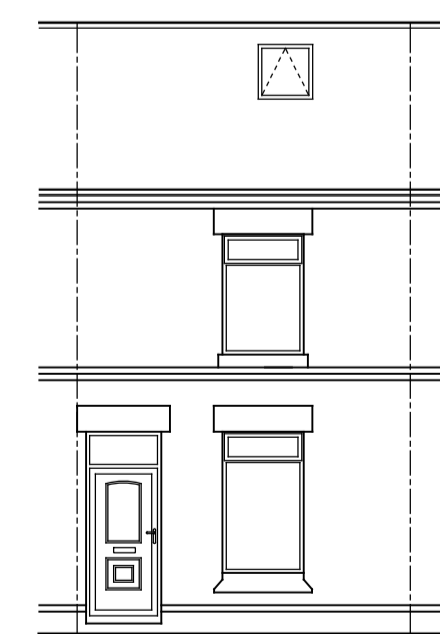

FRONT ELEVATION
 AS EXISTING
 (UNALTERED)

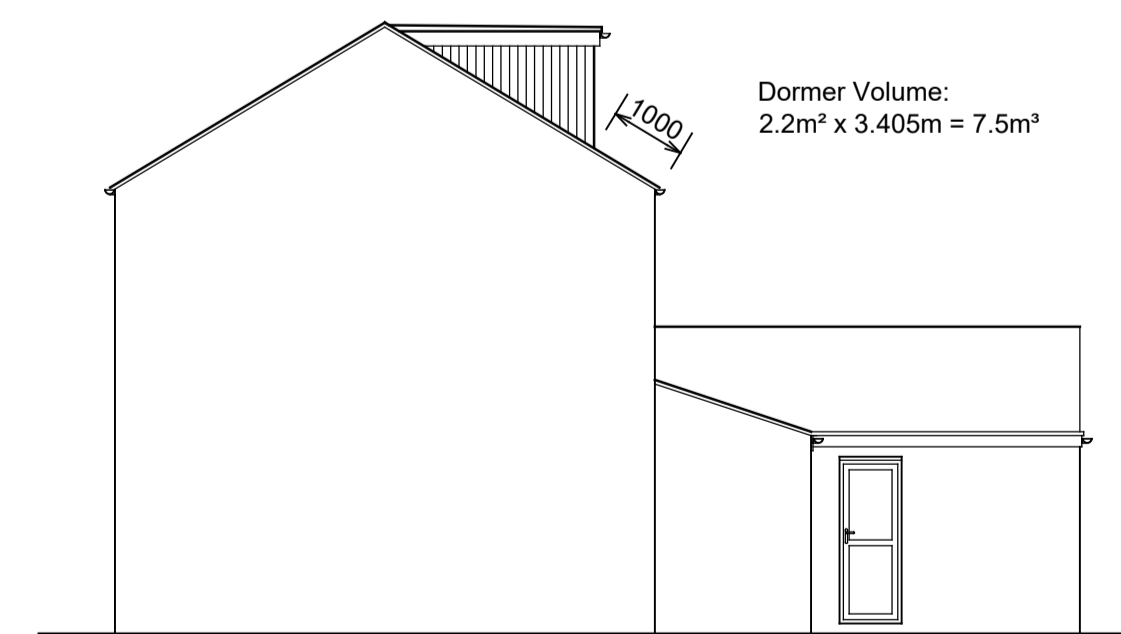

R/H SIDE ELEVATION
 AS PROPOSED



REAR ELEVATION
 AS PROPOSED

NOT FOR CONSTRUCTION

Rev	Description	Date
Project 17 RESERVOIR STREET ST HELENS WA9 5LY		
Client MR LIAM BOSTOCK		
Scale 1:50, 1:100		@ A1
Dwg. No. 102	Rev.	Date JULY 2021

Drawing Title
**LOFT CONVERSION & FORMATION OF
 REAR DORMER**
**PROPOSED FLOOR PLANS &
 ELEVATIONS**