

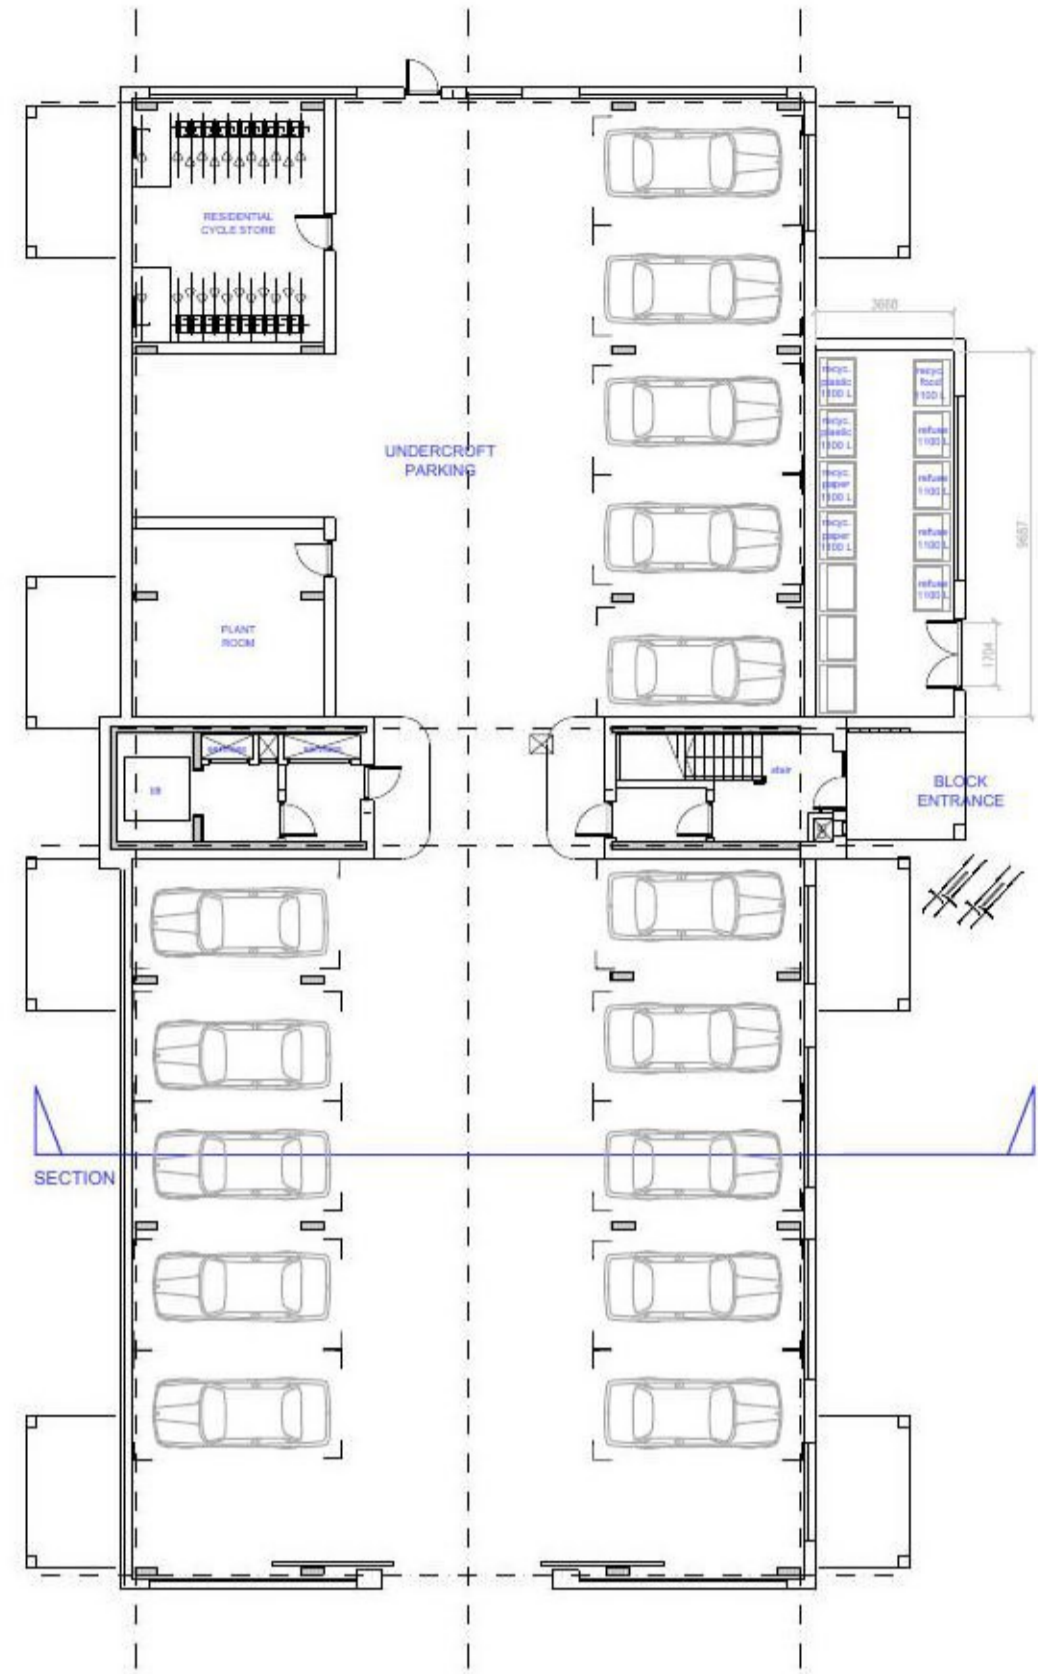



NOTES:
 Copyright Chetwoods (London) Limited. No implied licence exists.
 Contractors must verify all dimensions on site before commencing any work or shop drawings. This drawing is not to be scaled. Use figured dimensions only.
 Subject to statutory approvals and survey.
 Building areas are shown in alignment over the course of the design process due to the ongoing construction detailing developments.
 Please note the information contained within this drawing is solely for the benefit of the employer and should not be relied upon by 3rd parties.
 The CDM hazard management procedures for the Chetwoods aspects of the design of this project are to be found on the "Chetwoods - Hazard Analysis and Design Risk Assessment" and/or drawings. The full project design team's comprehensive set of hazard management procedures are available from the Principal Designer appointed for the project.

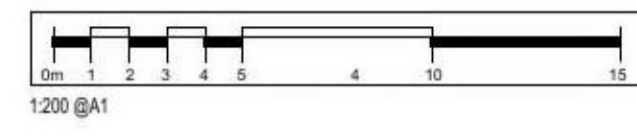


GROUND FLOOR PLAN 1:200

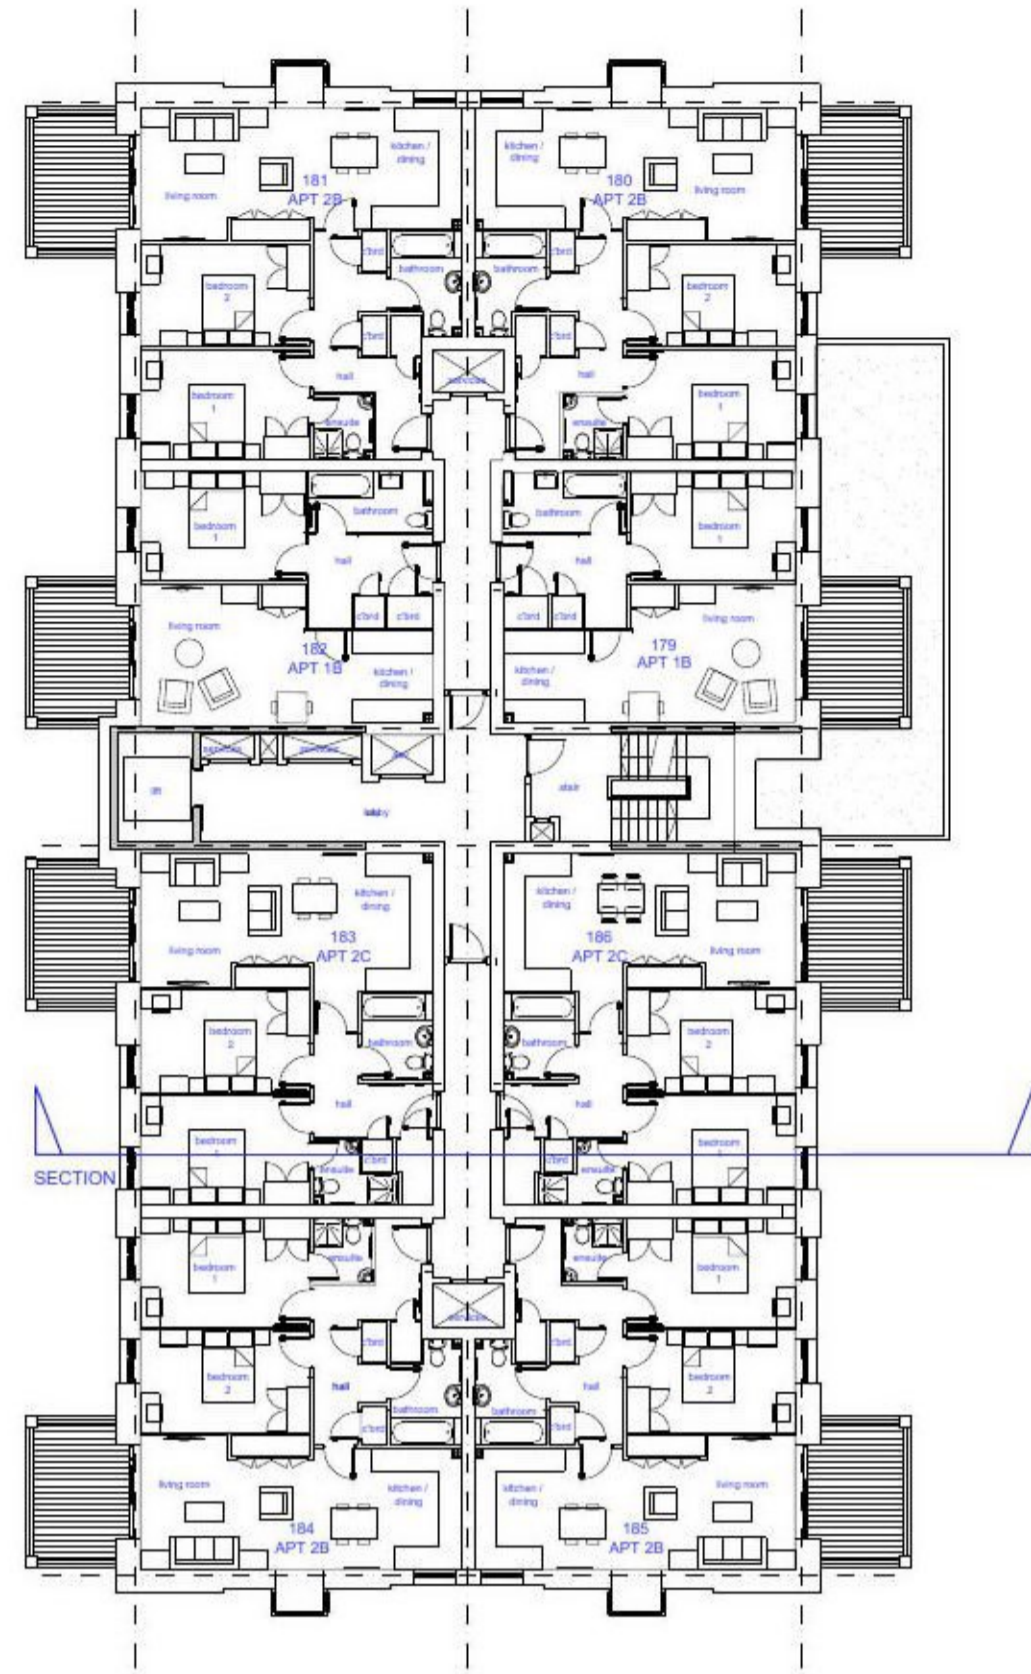

FIRST FLOOR PLAN 1:200

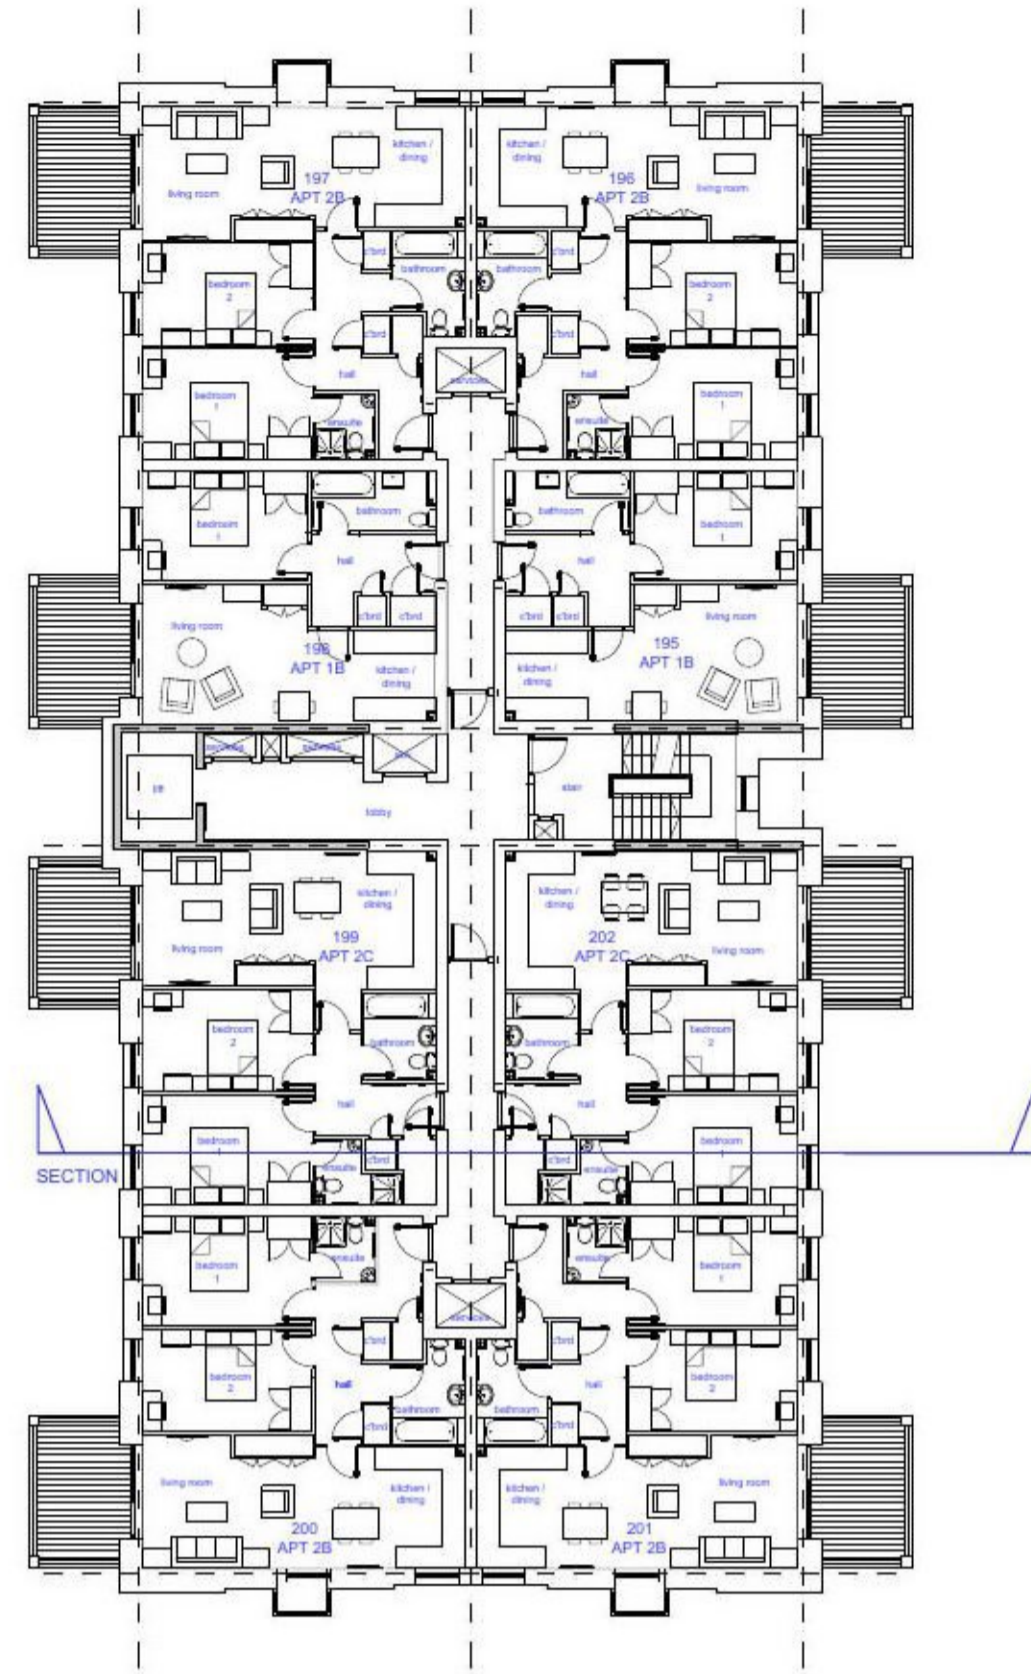


SECOND FLOOR PLAN 1:200

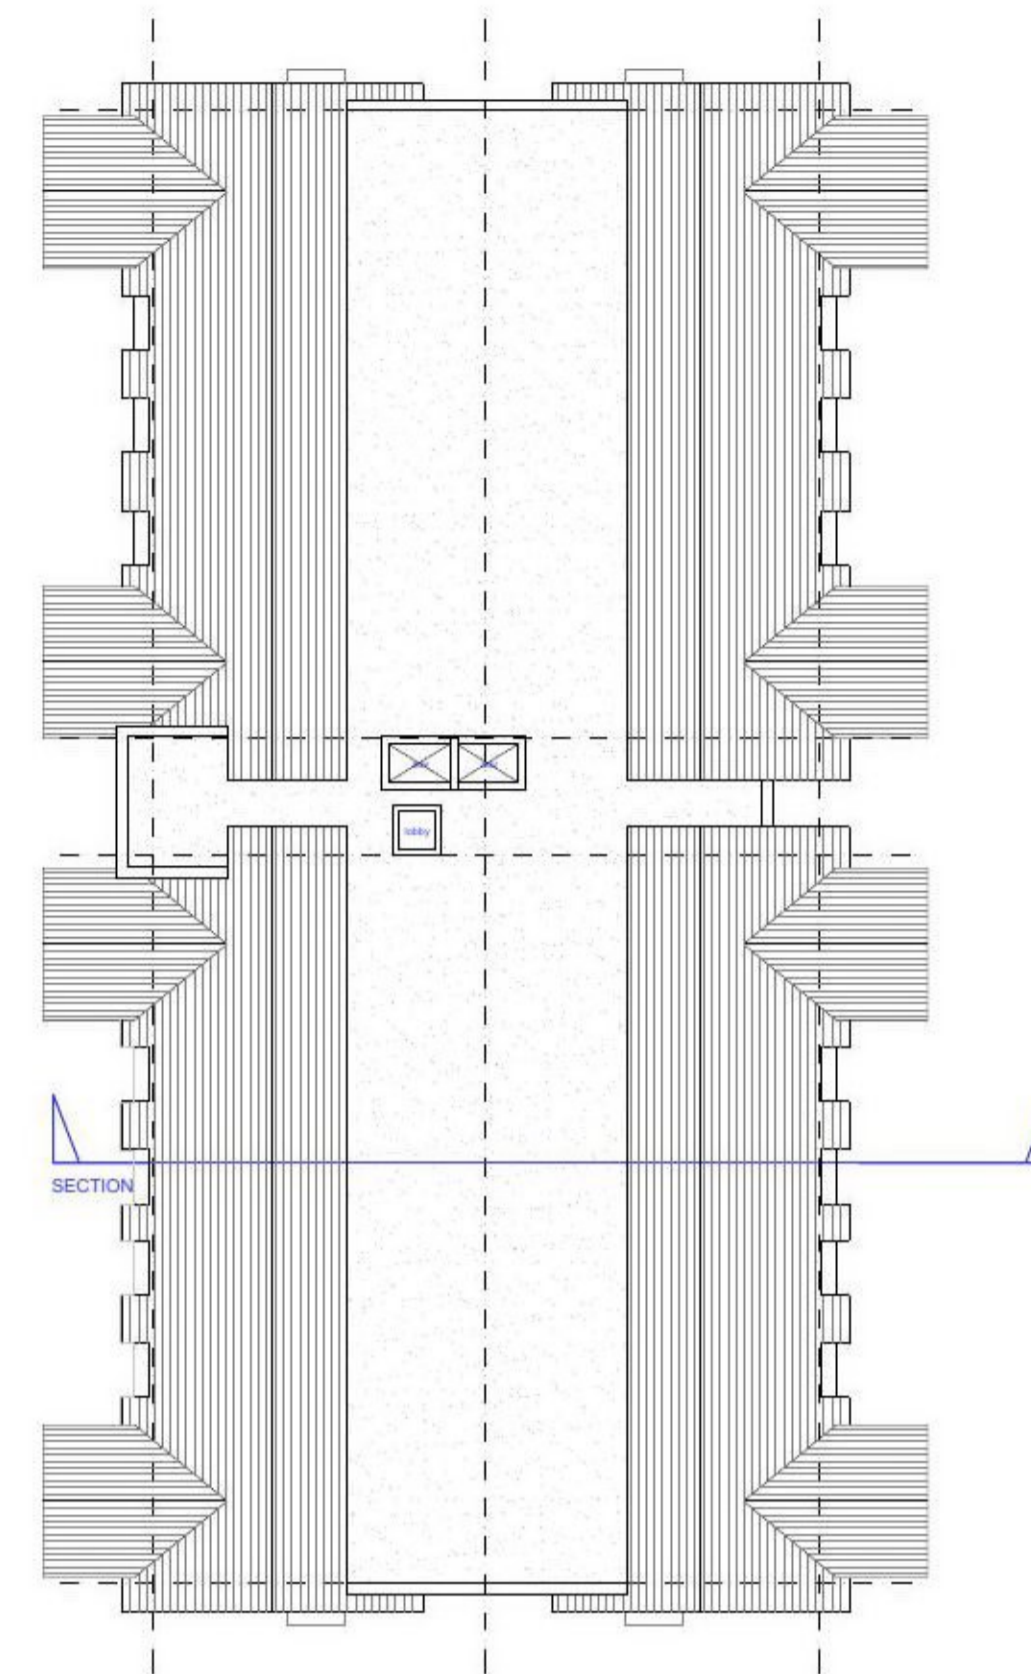

ROOF PLAN 1:200



SITE PLAN - APARTMENT BLOCK C 1:500

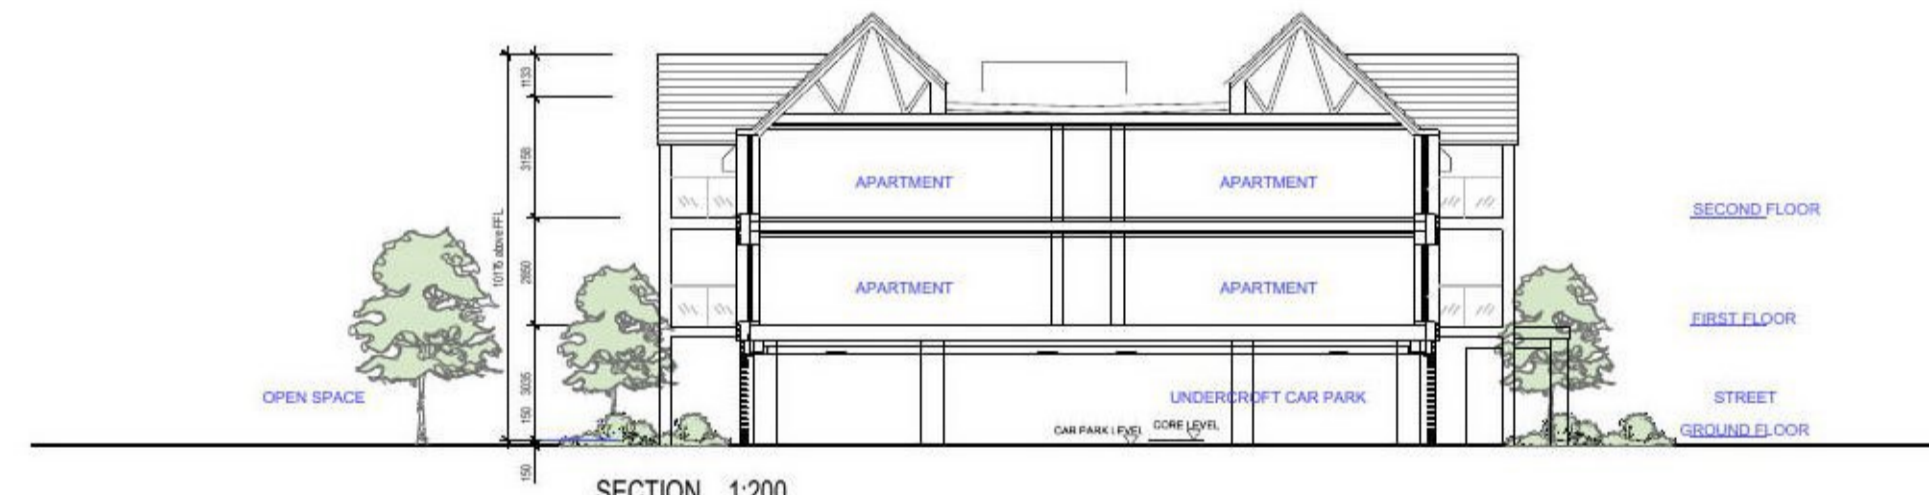

SECTION 1:200

- E - updated in line with PL-1000 N 10.5.21 dt
- D - third floor omitted 30.03.21 dt
- ground floor updated to reflect 1000 L
- C - pitch markings omitted in line with 20.12.19 dt
- 1000 K
- B - parking below and adjacent block C 25.11.19 dt
- integral communal cycle store indicated at ground floor
- dims and size of bins added to bin store
- A - apartment block design revised 3.5.19 dt



Rev	Revision Description	Date	Author	Reviewer
PLANNING				
12-13 Clerkenwell Green				
London EC1R 0DJ				



Project
ST JOHNS NURSARY
 CLACTON ON SEA

Client

Drawing Title
PROPOSED APARTMENT BLOCK C
FLOOR PLANS

Scale	Size	Drawn	Checked	Date
1:200	A1	dt	dt	23.4.18

Project	Originator	Zone	Level	Type	Rev	Number	Rev
4424	CA						PL AC-01 E