


GENERAL NOTES

THESE PLANS HAVE BEEN PREPARED FOR SUBMISSION TO THE LOCAL AUTHORITY FOR TOWN & COUNTRY PLANNING AND/OR BUILDING REGULATION PURPOSES ONLY AND DO NOT CONSTITUTE FULL WORKING DRAWINGS.

INFORMATION NOTED ON THE PLANS OR ACCOMPANYING DOCUMENTS / DETAILS IS NOT EXHAUSTIVE, AND CONTRACTOR TO CHECK WITH CLIENT AS TO ANY ADDITIONAL WORK NOT SPECIFICALLY NOTED OR IMPLIED.

Scale 1:100

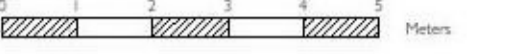


North Elevation



South Elevation



West Elevation

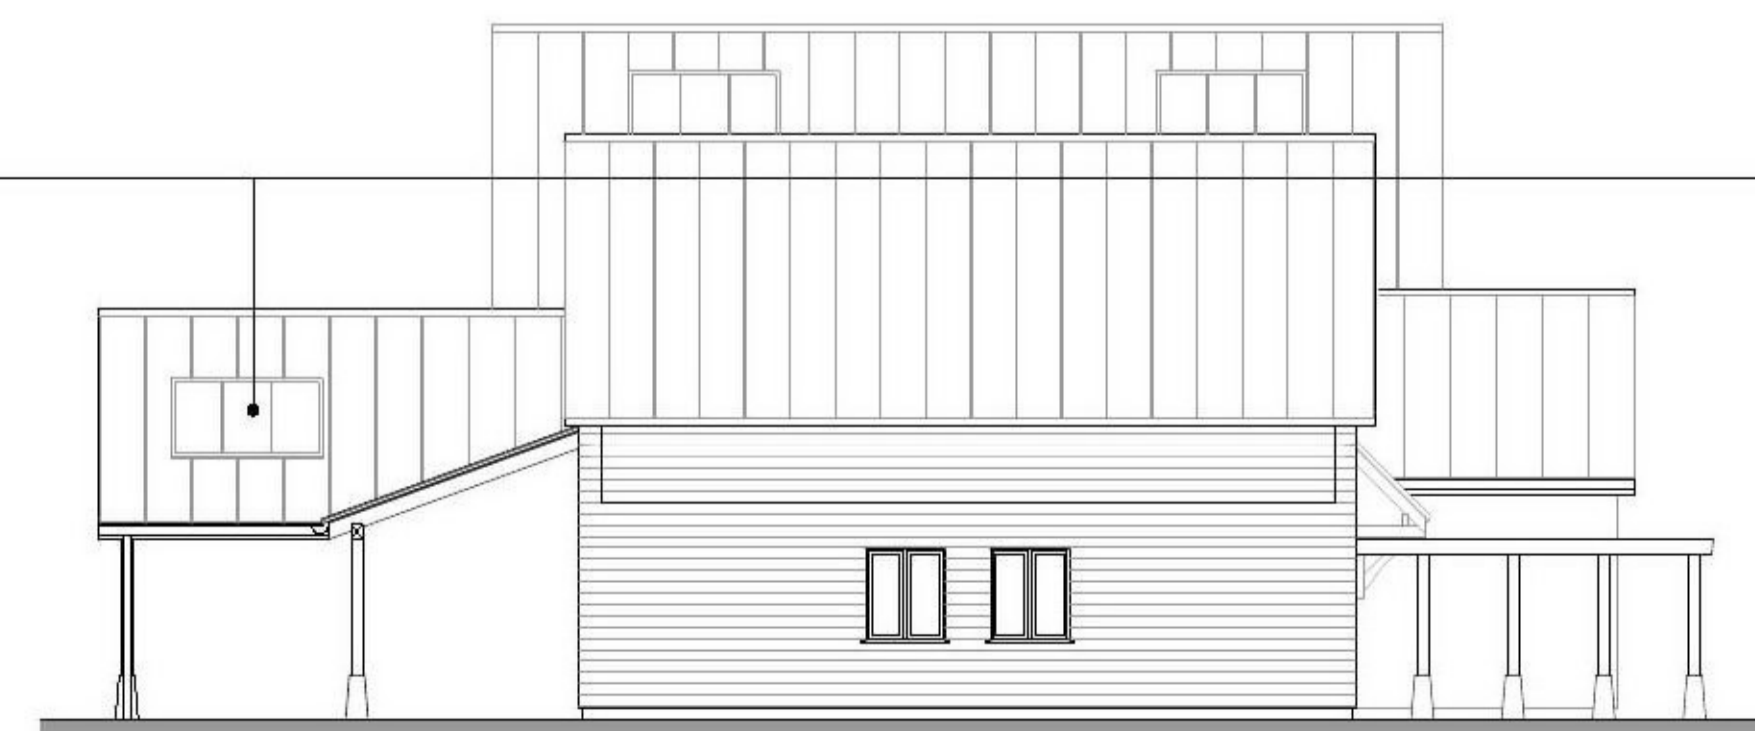

East Elevation



Roof - KingZip IP Standing Seam Insulated panel in Anthracite Grey - Supplied by Kingspan.



Walls - Clad in Q-clad black weatherboard. Horizontal 24mm feathered edge boards, 145mm wide. Supplied by Chiltem Timber.



Doors & Windows - Black powder coated aluminum.



Rooflights - Studio Designer neo supplied by the Rooflight Company.



Enable House,
Brewery Lane,
Shepton
Moor,
North Yorkshire,
YO23 8DA

Client
WSM Farming

Project
DVA Alresford Hall

Title
Elevations_As Proposed

Scale
1:100 @ A1

Date
26.05.2021

Drawn
LD

Checked
-

Drawing Number
GA_02

Revision
A

DO NOT SCALE FROM THIS DRAWING
© Rural Solutions Ltd.