



GENERAL NOTES

THESE PLANS HAVE BEEN PREPARED FOR SUBMISSION TO THE LOCAL AUTHORITY FOR TOWN & COUNTRY PLANNING AND/OR BUILDING REGULATION PURPOSES ONLY AND DO NOT CONSTITUTE FULL WORKING DRAWINGS.
INFORMATION NOTED ON THE PLANS OR ACCOMPANYING DOCUMENTS / DETAILS IS NOT EXHAUSTIVE, AND CONTRACTOR TO CHECK WITH CLIENT AS TO ANY ADDITIONAL WORK NOT SPECIFICALLY NOTED OR IMPLIED

Scale 1:100

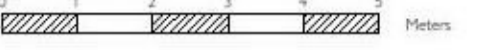

First Floor Plan

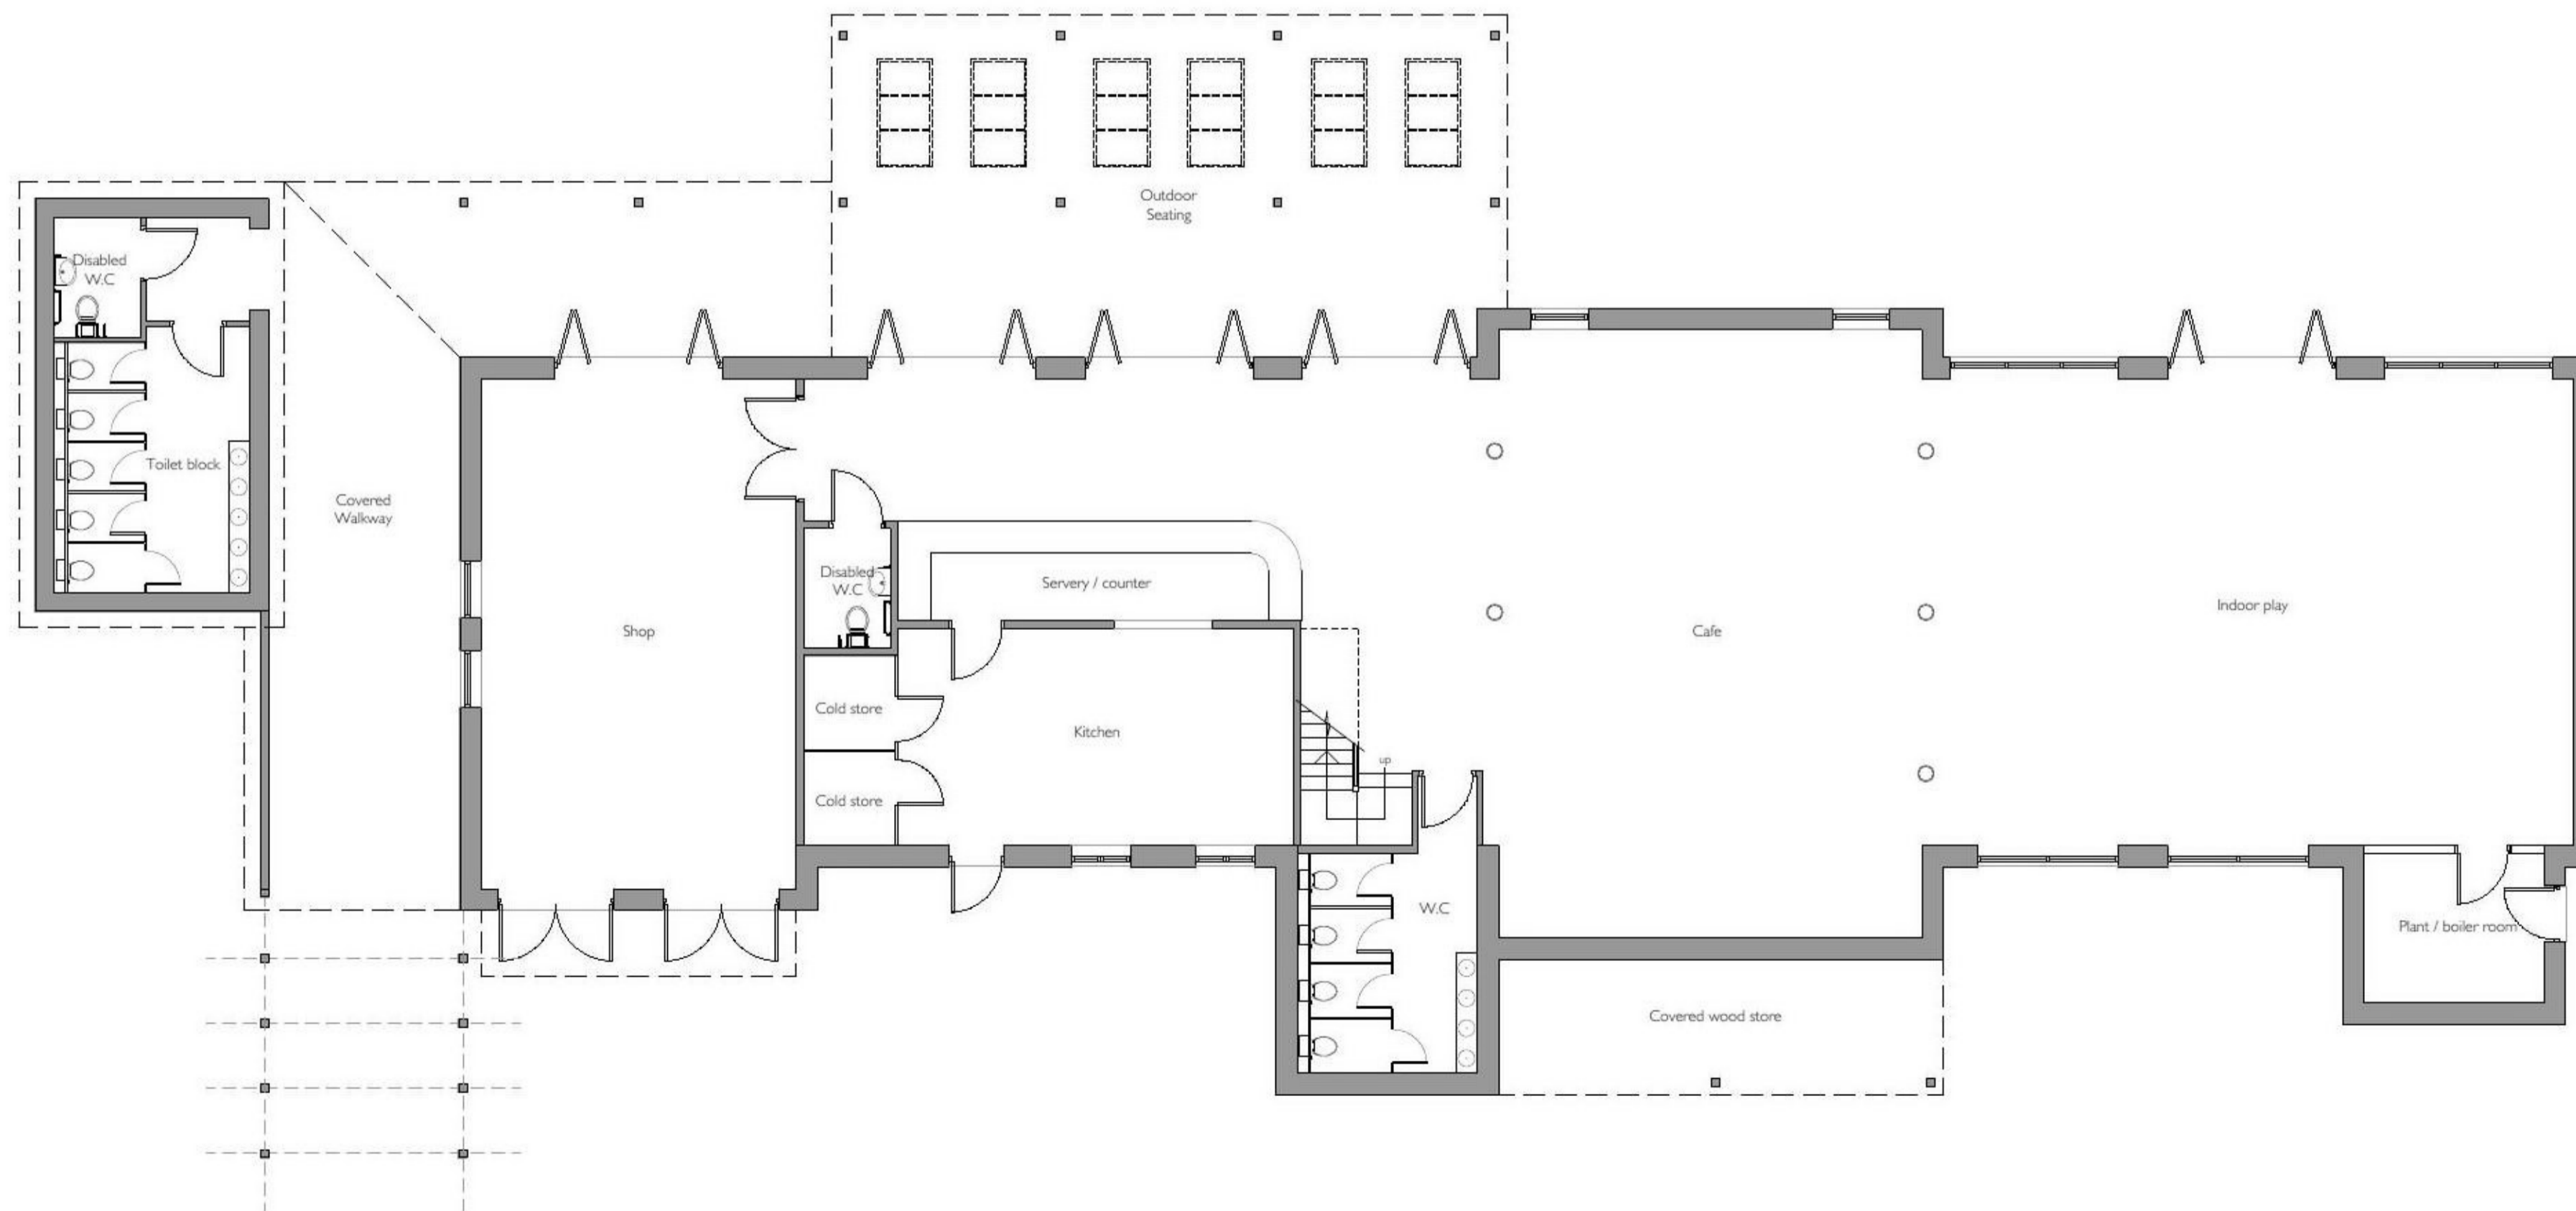

Ground Floor Plan



Enable House,
Brewery Lane,
Shepton,
North Yorkshire,
YO23 8DA

Client
WSM Farming

Project
DVA Alresford Hall

Title
Floor Plans_As Proposed

Scale Date
1:100 @ A1 26.05.2021

Drawn Checked
LD -

Drawing Number Revision
GA_01 A

DO NOT SCALE FROM THIS DRAWING
© Rural Solutions