


PROPOSED SITE PLAN, SCALE 1:100



PROPOSED LOCATION PLAN, SCALE 1:1250

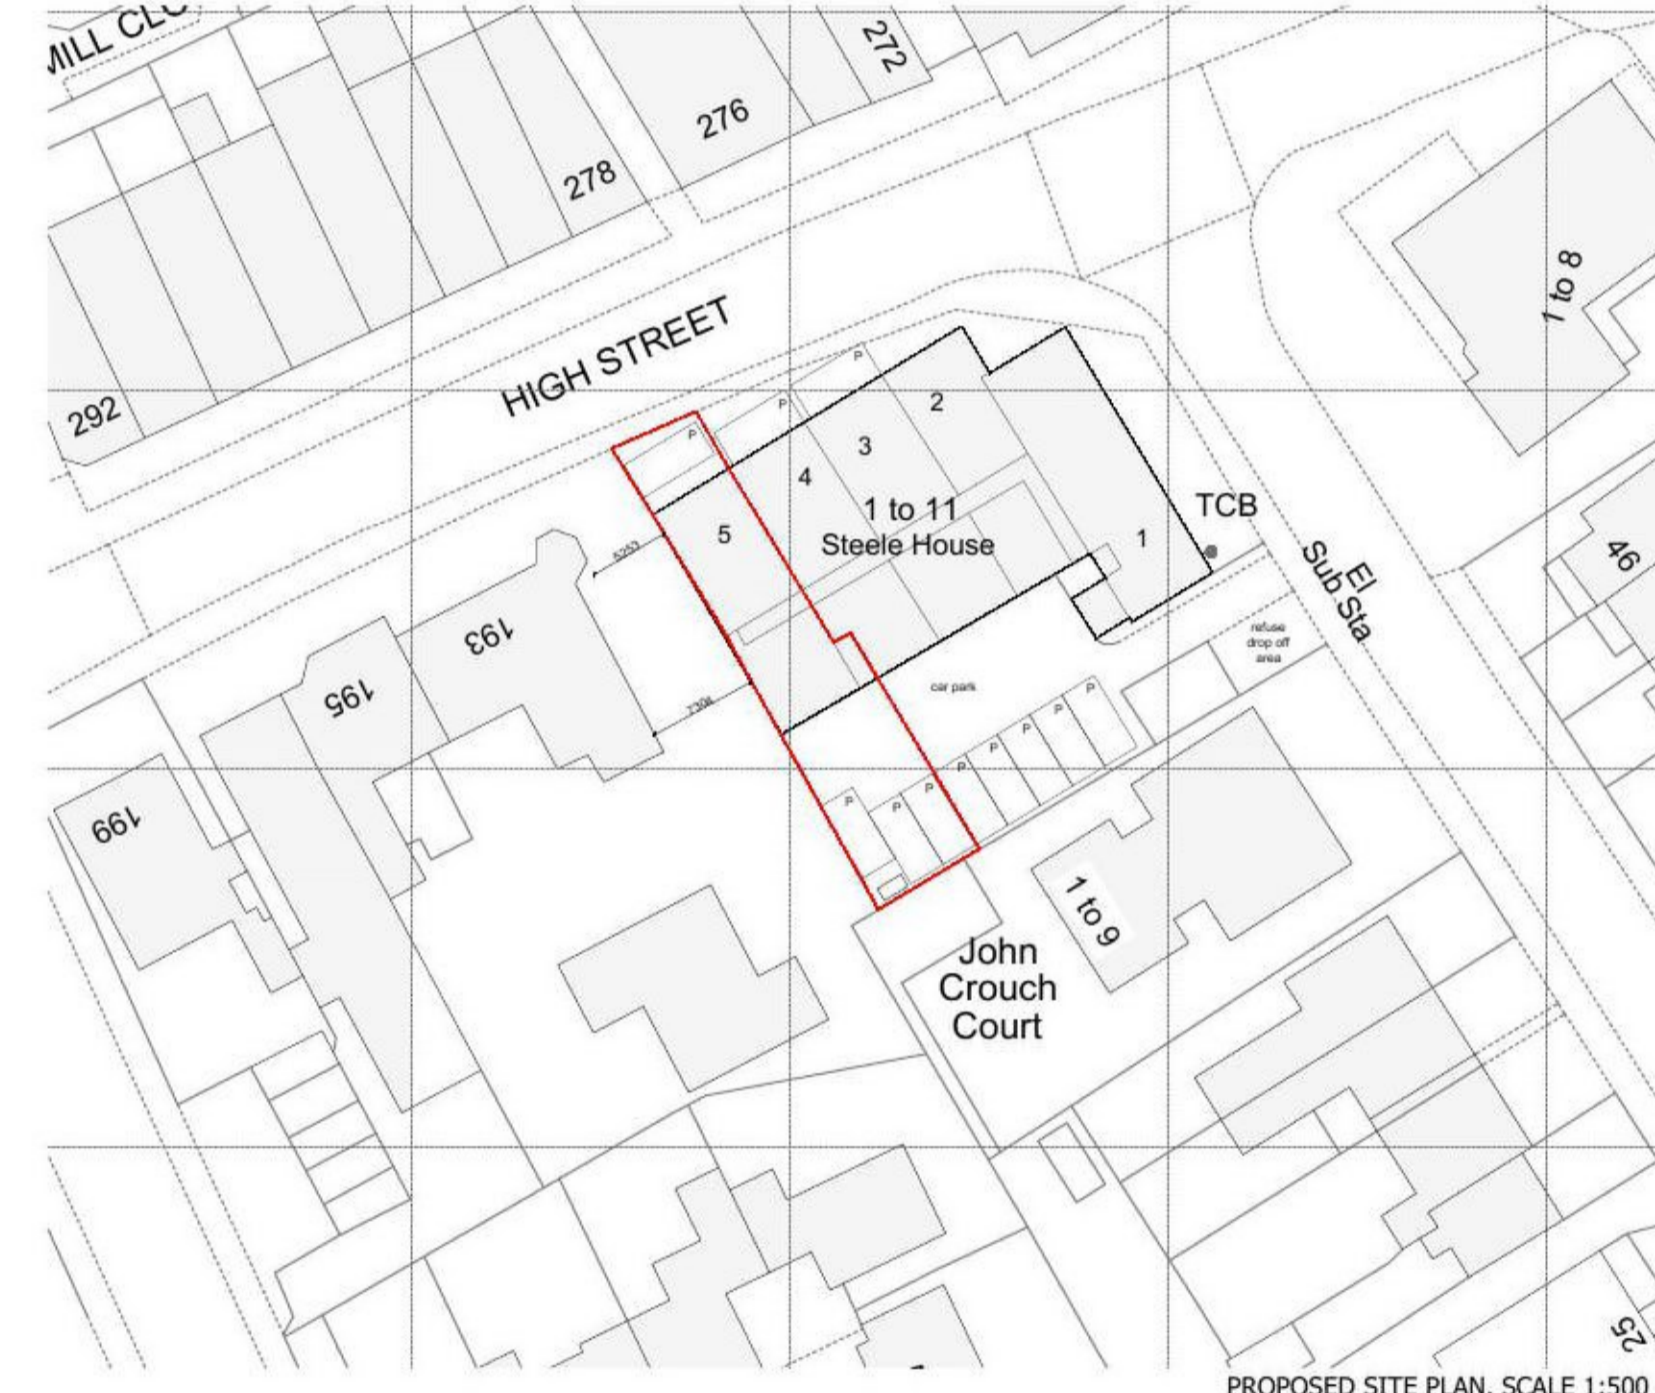

PROPOSED SITE PLAN, SCALE 1:500

Notes:

Revision	PLANNING ISSUE	MM	00/05/21
Comment	By	Date	

NB:  
Do not scale from this drawing.  
Drawing to be read in conjunction with all other issued drawings, documents and relevant consultants' information. All information on this drawing is for guidance purposes only. All dimensions must be checked onsite. This information is subject to Building Control requirements and the requirements of all relevant statutory authorities and service providers.  
© Majcher-Architect

Majcher - Architect  
Project:  
NEW FLAT TO TOP OF EXISTING BUILDING  
NO 5 STEELE HOUSE  
DOVERCOURT HIGH STREET  
ESSEX CO12 3PN

Drawing Title:  
PROPOSED SITE, LOCATION AND BLOCK PLANS

Stage:  
PLANNING

Scale: 1:100, 500, 1250 @A1	Drawn by: MM	Checked by: MM
Project no: 01-12-20	Drawing no: P04	Revision: -

