
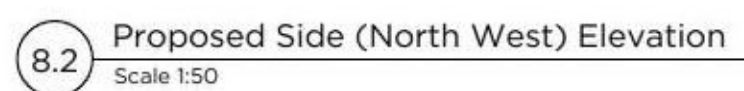
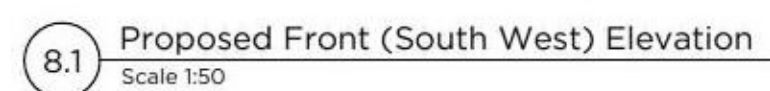


Site Location Plan at Scale 1:250

Arundel

N

0 100 feet

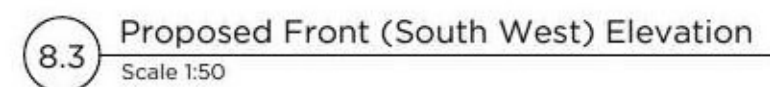

Revision	Date	By	Description
A	23.06.2021	LS	Updated to suit Client comments as per email correspondence on 21.06.2021



East Bridge House | East Street | Colchester | CO1 2T

Mr. & Mrs. Tointon

Project — Arundel, Ardleigh Road, Great Bromley, Colchester, Essex CO7 7TL

Drawing Title

Proposed Front, Side & Rear Elevations

Stage Householder Planning Application

Scale _____ Date _____
1:50 at A1 16.06.2021

Drawing Number **HPA.008** Revision **A**

Project Number	
21.376	Drawn By LS Checked By LS