






Existing front elevation

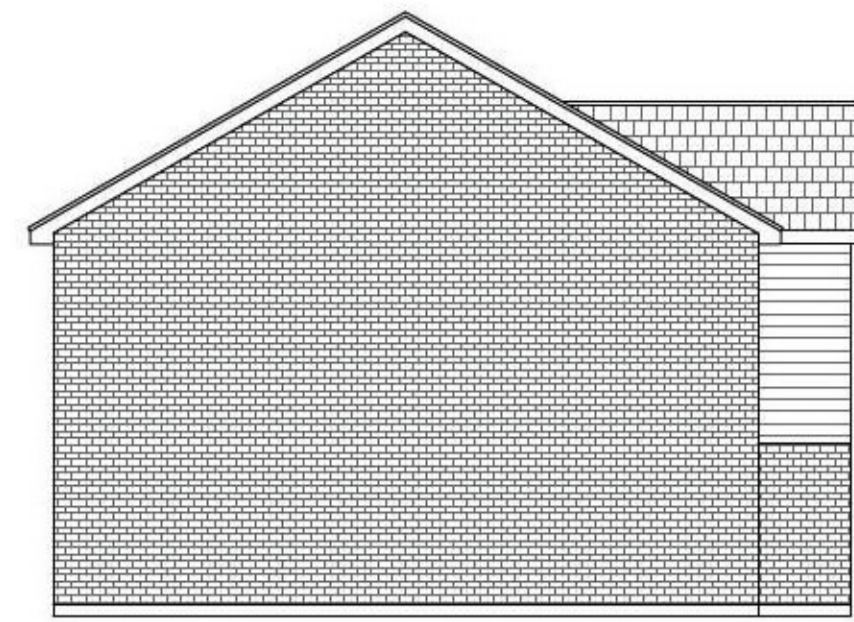

Existing side elevation

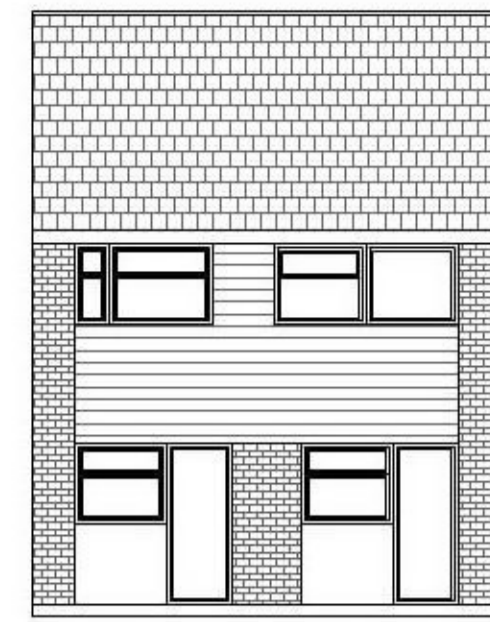

Existing rear elevation

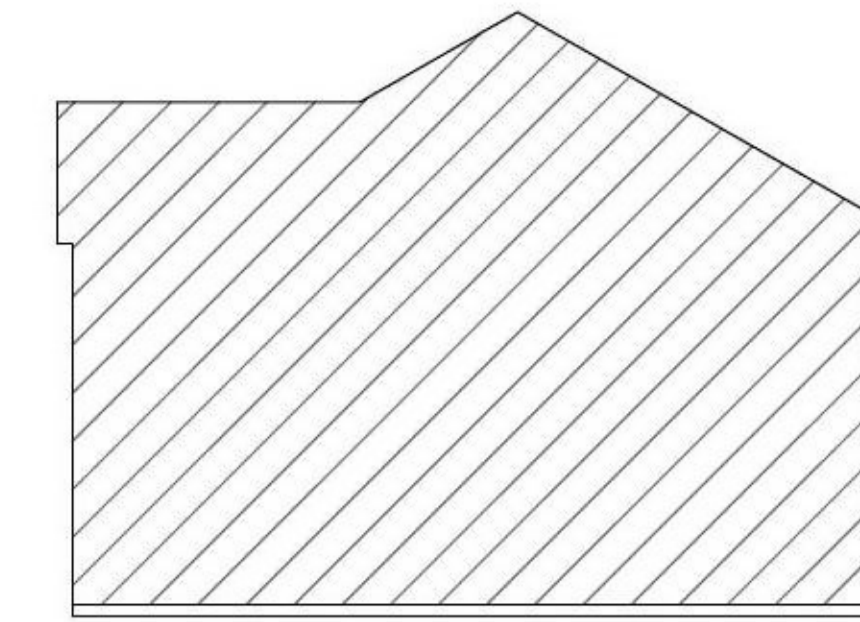

Existing side elevation




Proposed front elevation

UPVC cladding to match existing




Concrete interlocking tiles to match existing

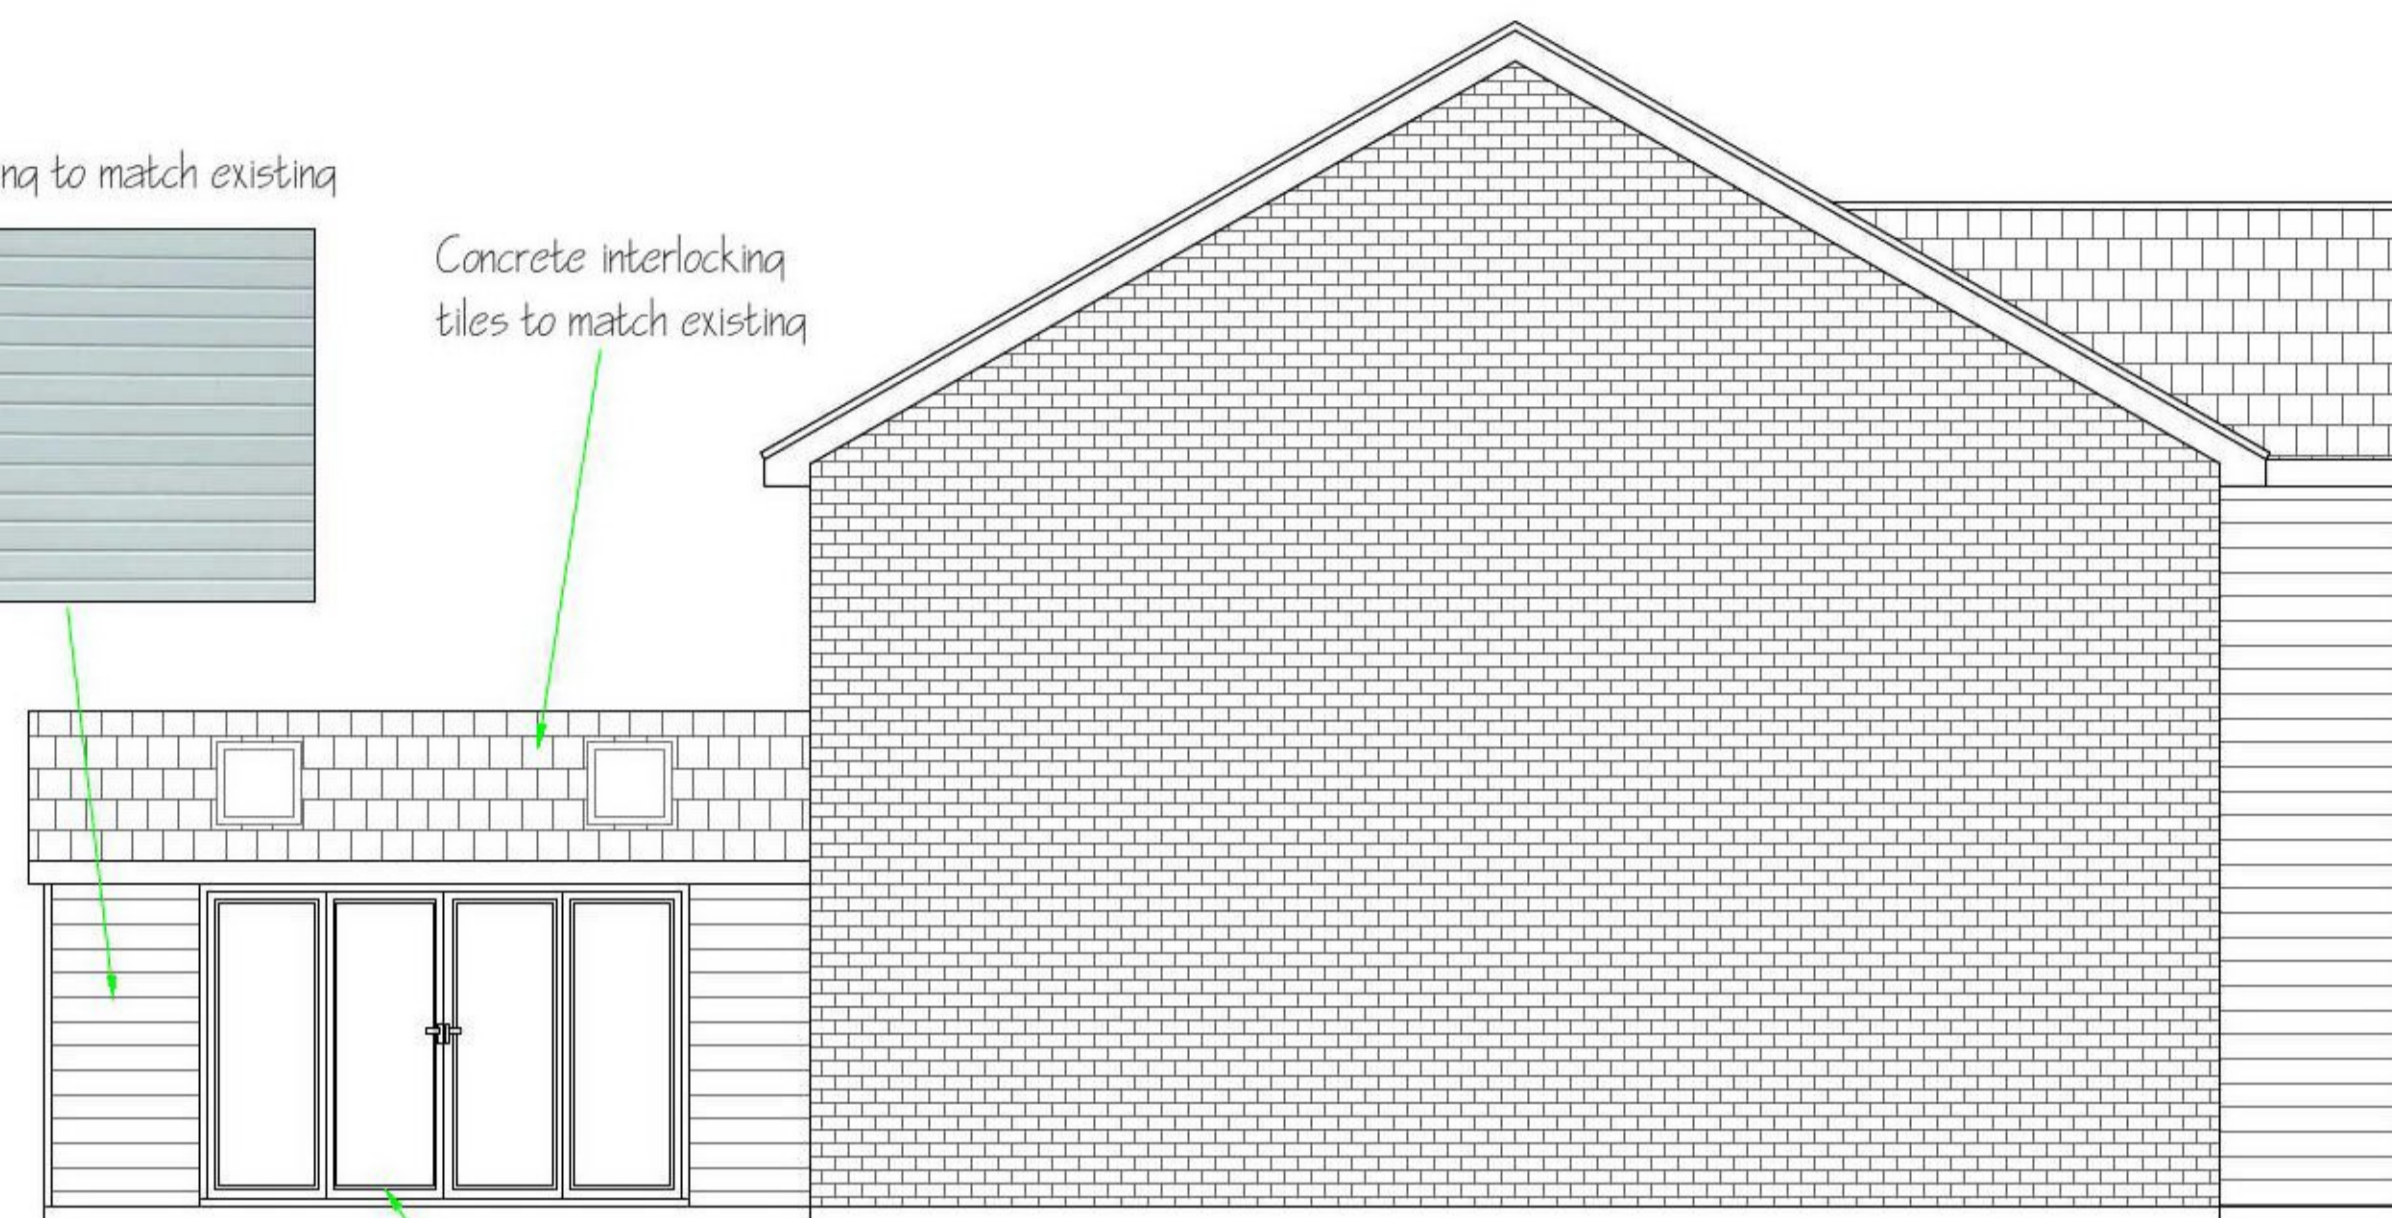


Proposed side elevation


UPVC Windows and doors

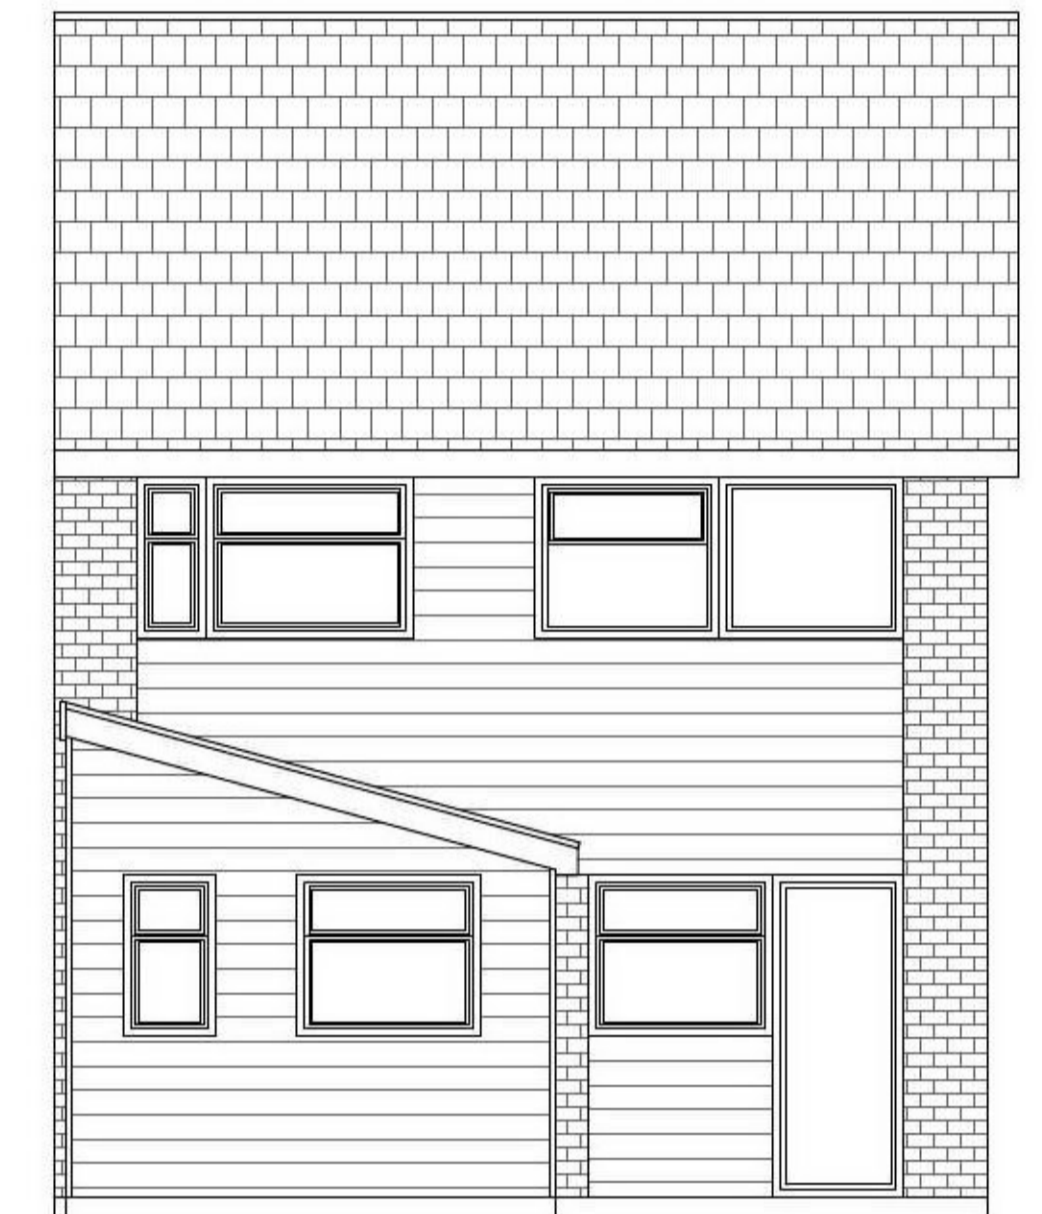


Proposed rear elevation

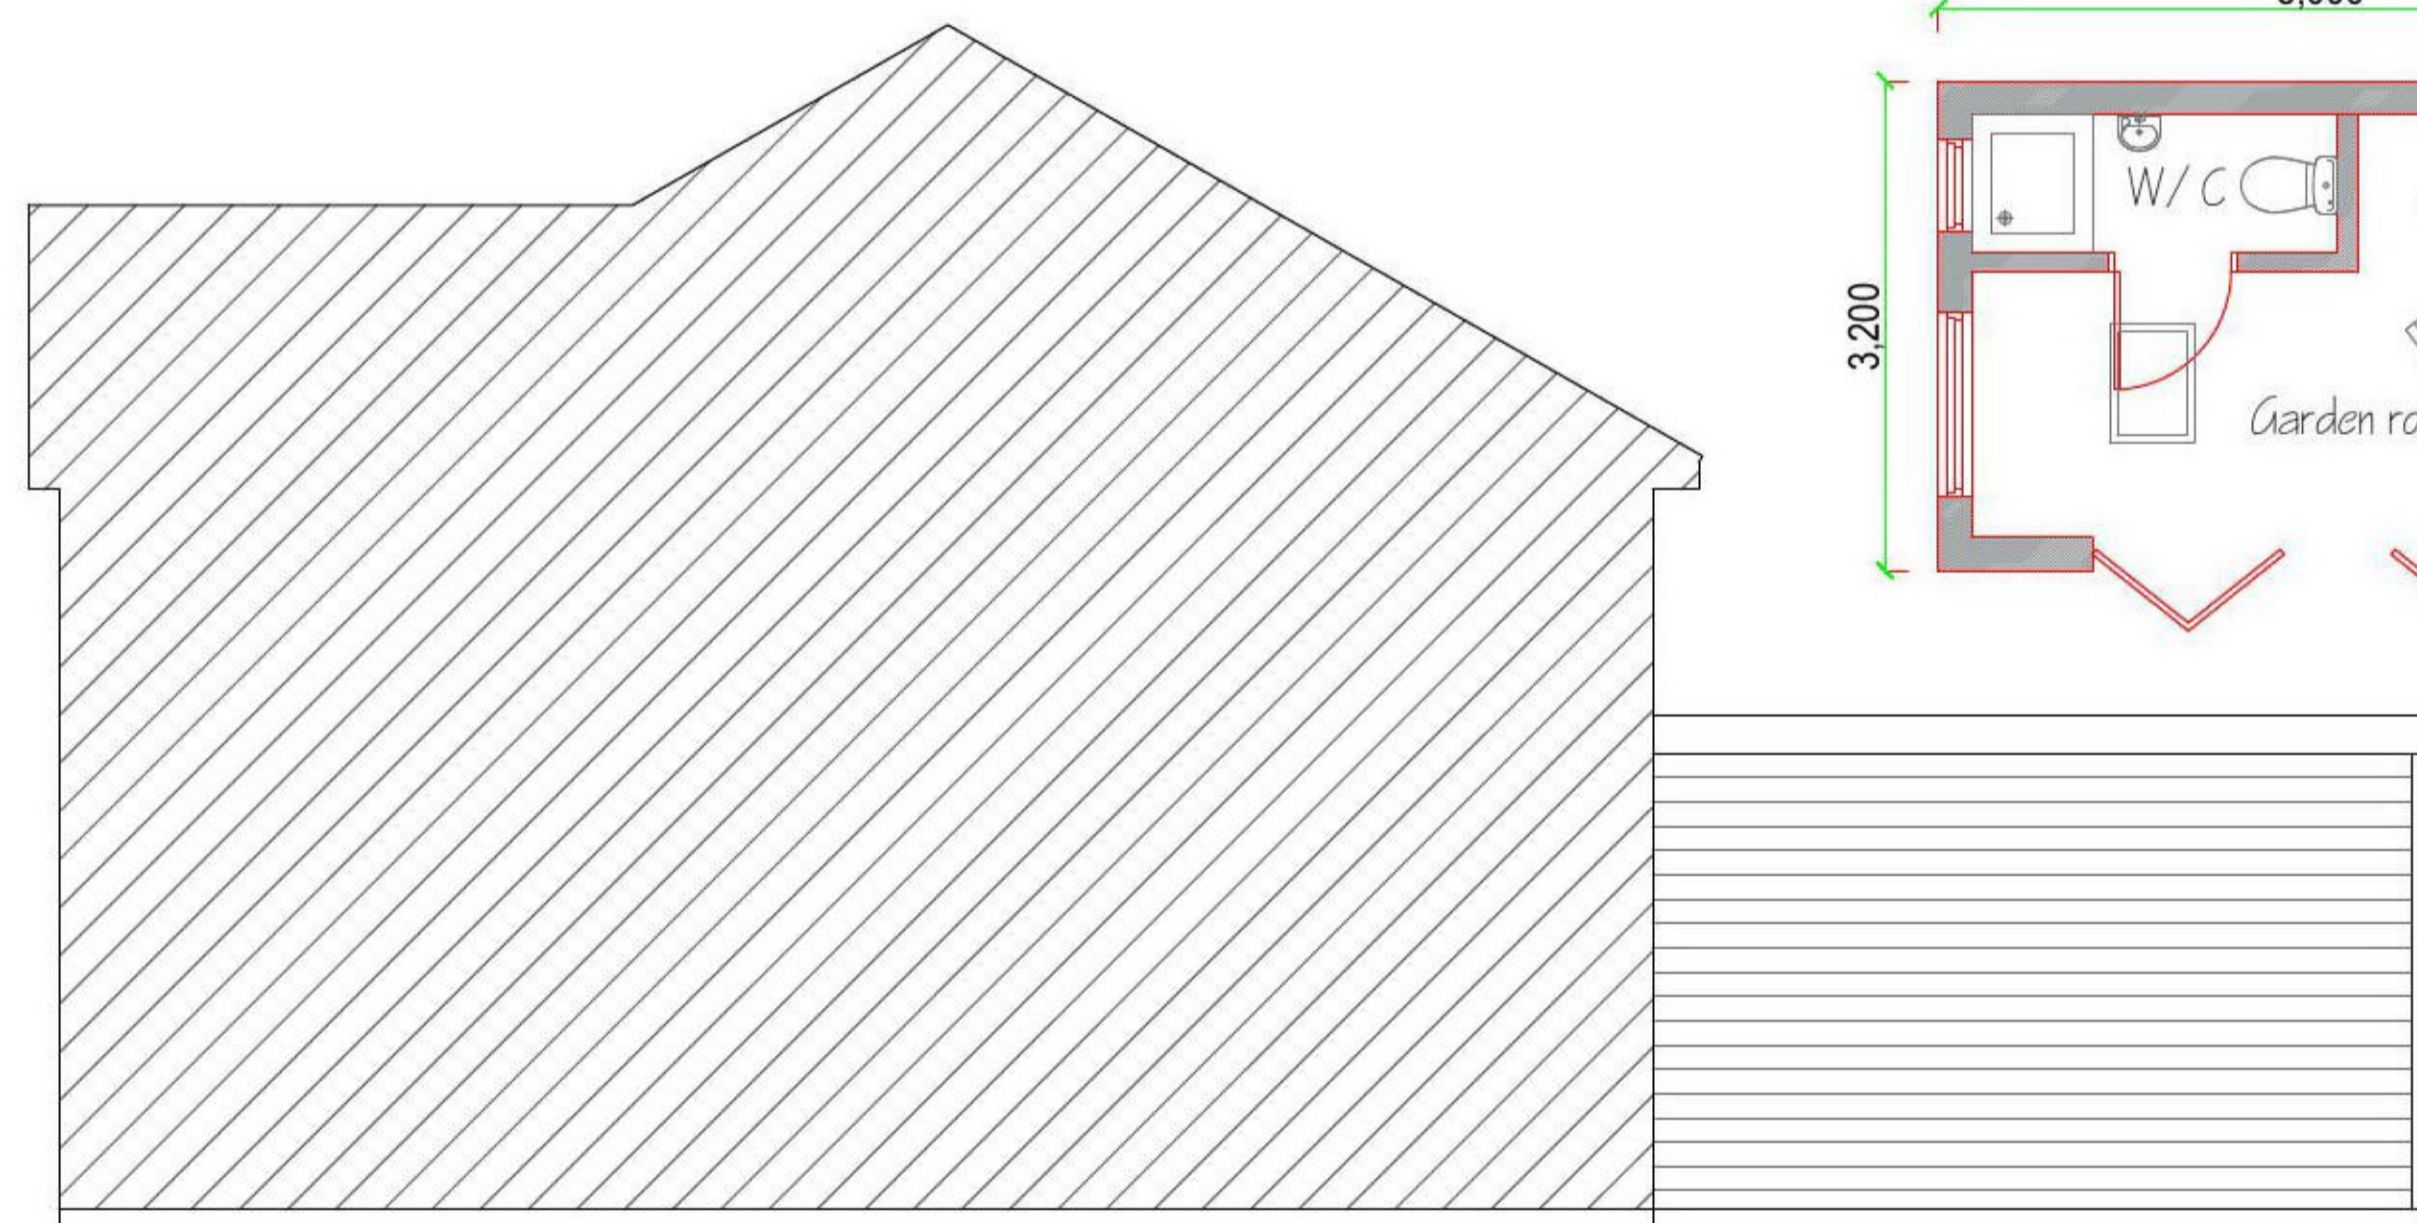


Proposed side elevation

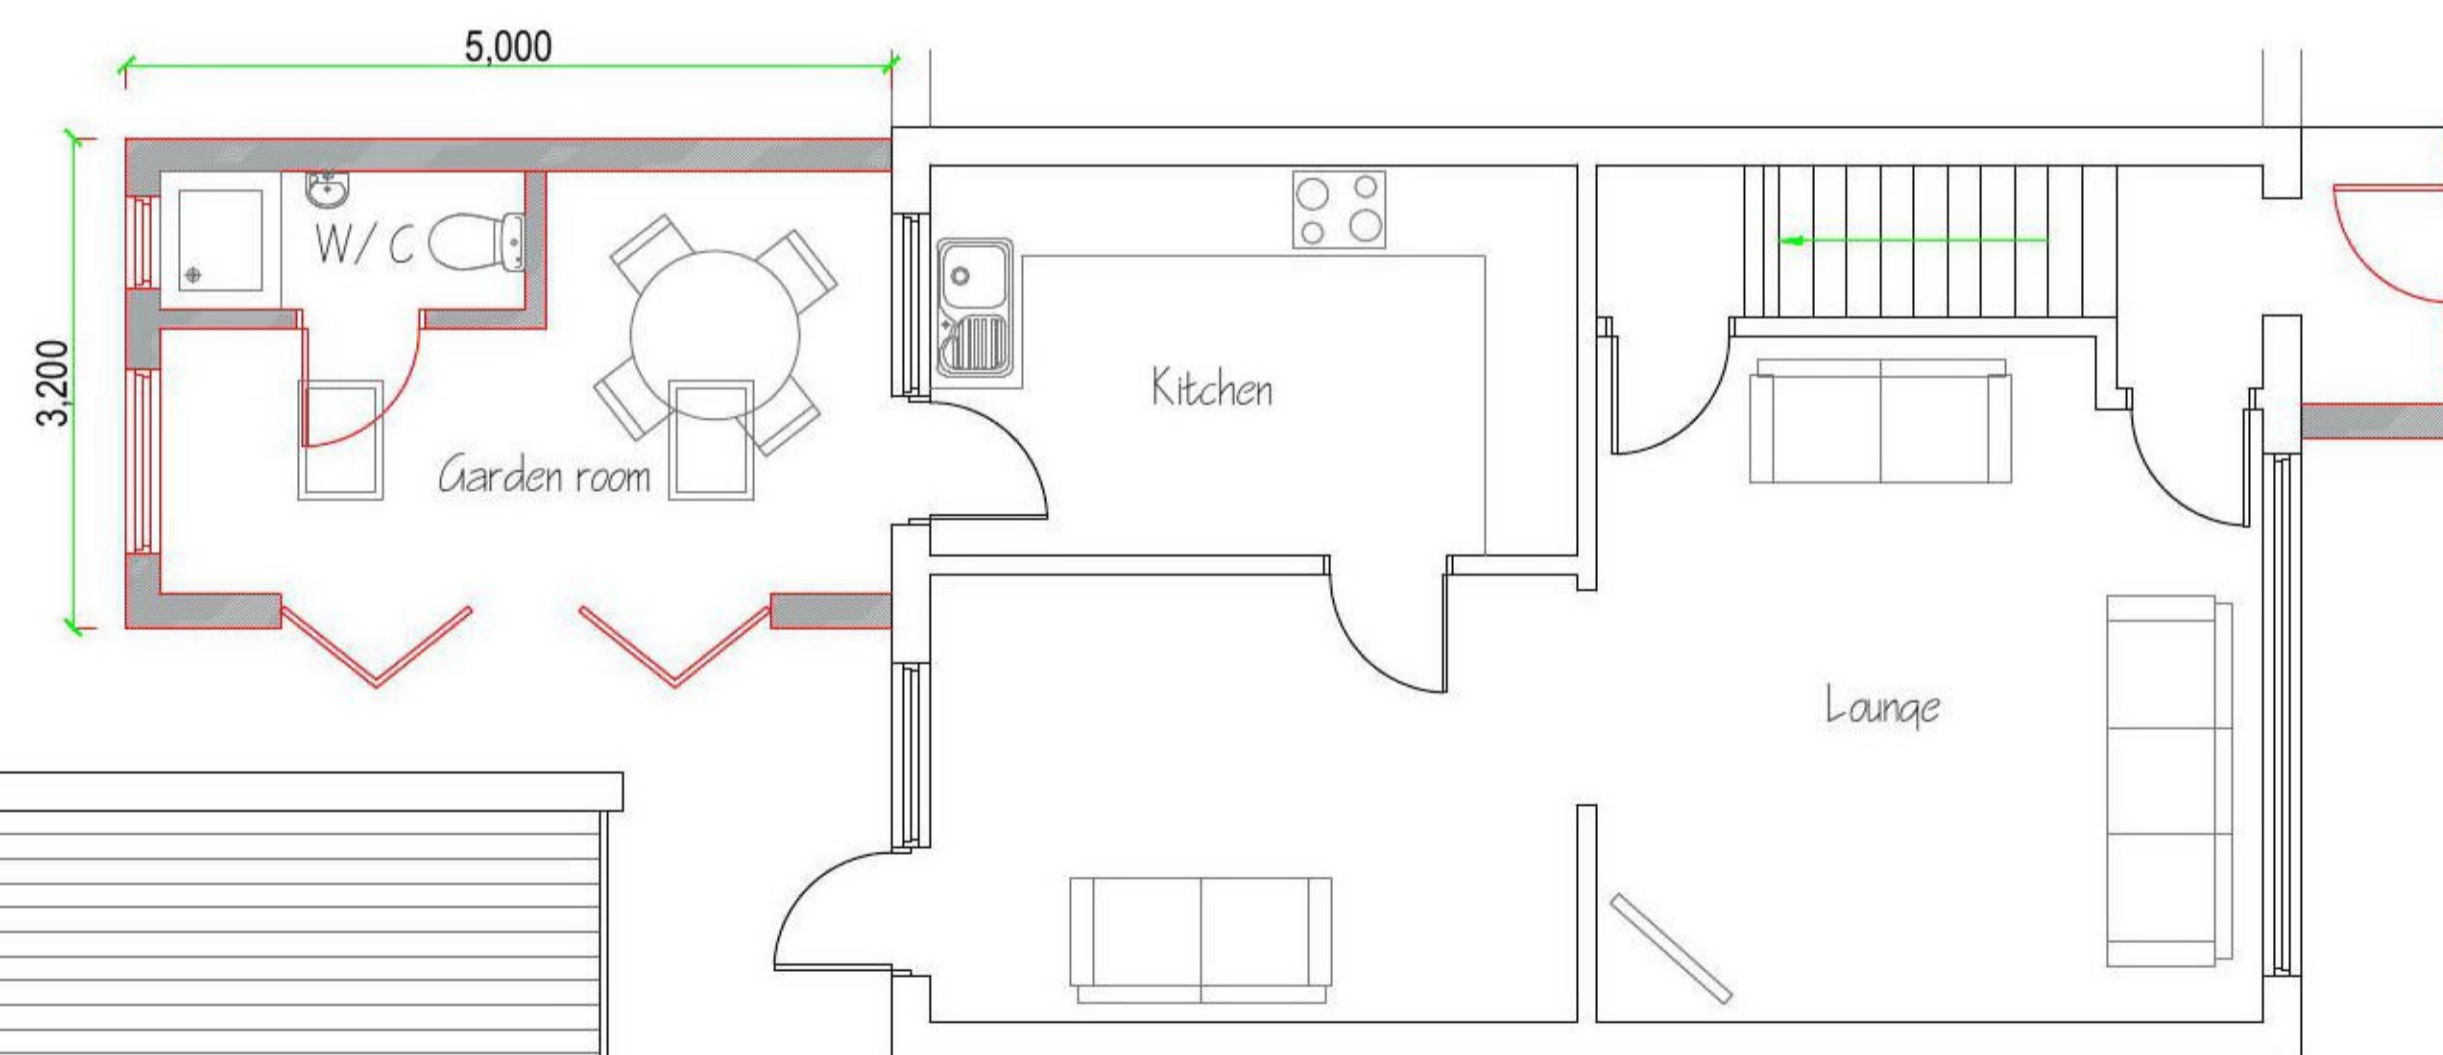

Proposed layout

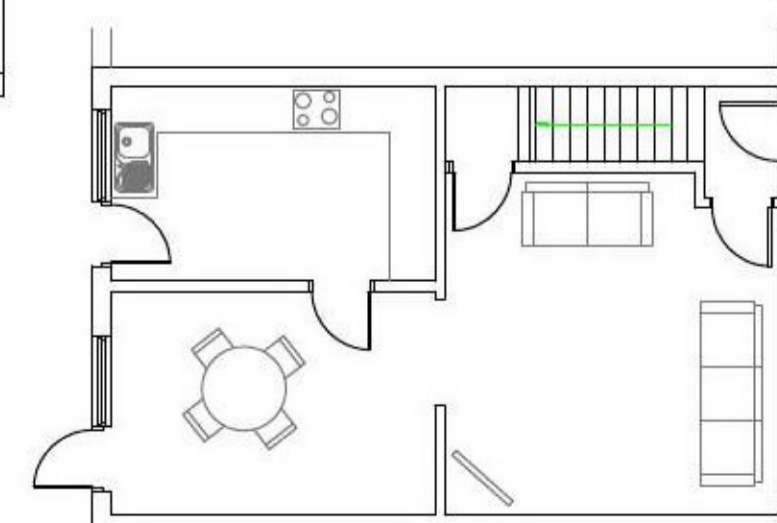

Existing layout

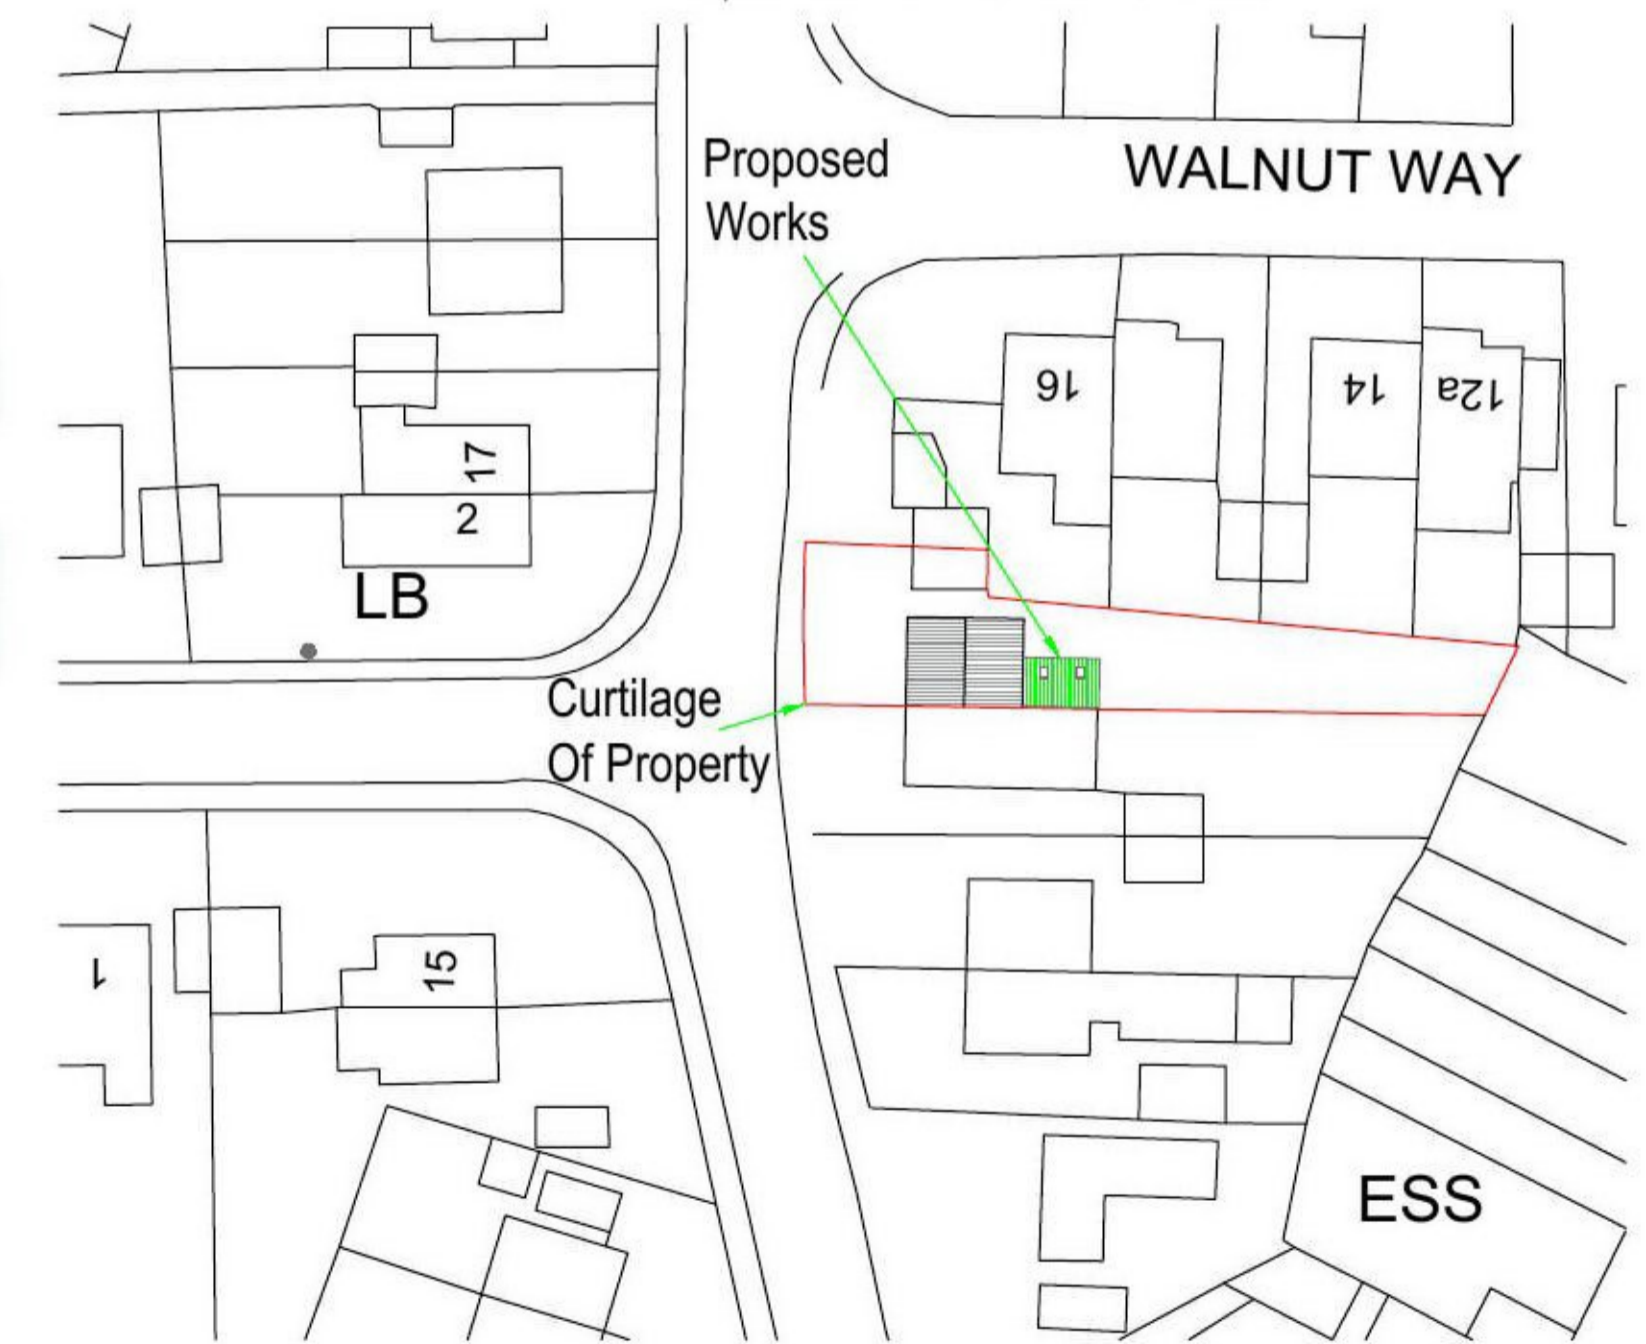

Block plan 1:500

REV	18 Park Drive Brightlingsea Essex CO7 0JU.	Existing and proposed layouts and elevations.
<small>COPYRIGHT: This drawing is copyright and must not be reproduced without written consent. All Measurements to be checked on-site. Do not scale from this drawing.</small>		
 Wright Ruffell Cameron Architectural Design Service Beaver House Plough Road Centre Great Bentley Essex CO7 8LG	Paper Size A1 SCALE 1:50, 1:100, 1:500 DATE 07/07/2021 PROJECT NO. 2065 DWG. NO. P01	DRAWN BY Tony wright CHECKED BY Roger Wright BSc(hons)