



FRONT ELEVATION

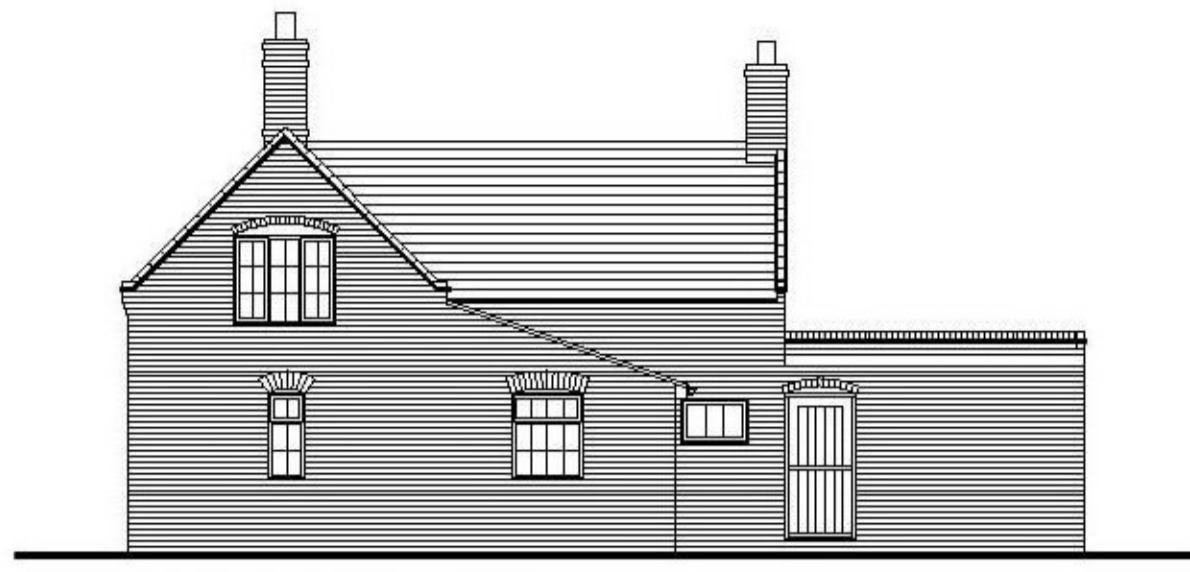


SIDE ELEVATION

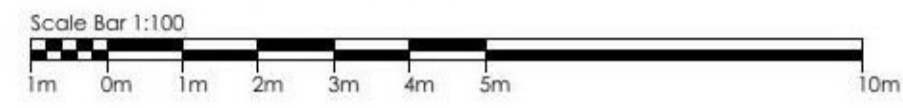



REAR ELEVATION



SIDE ELEVATION

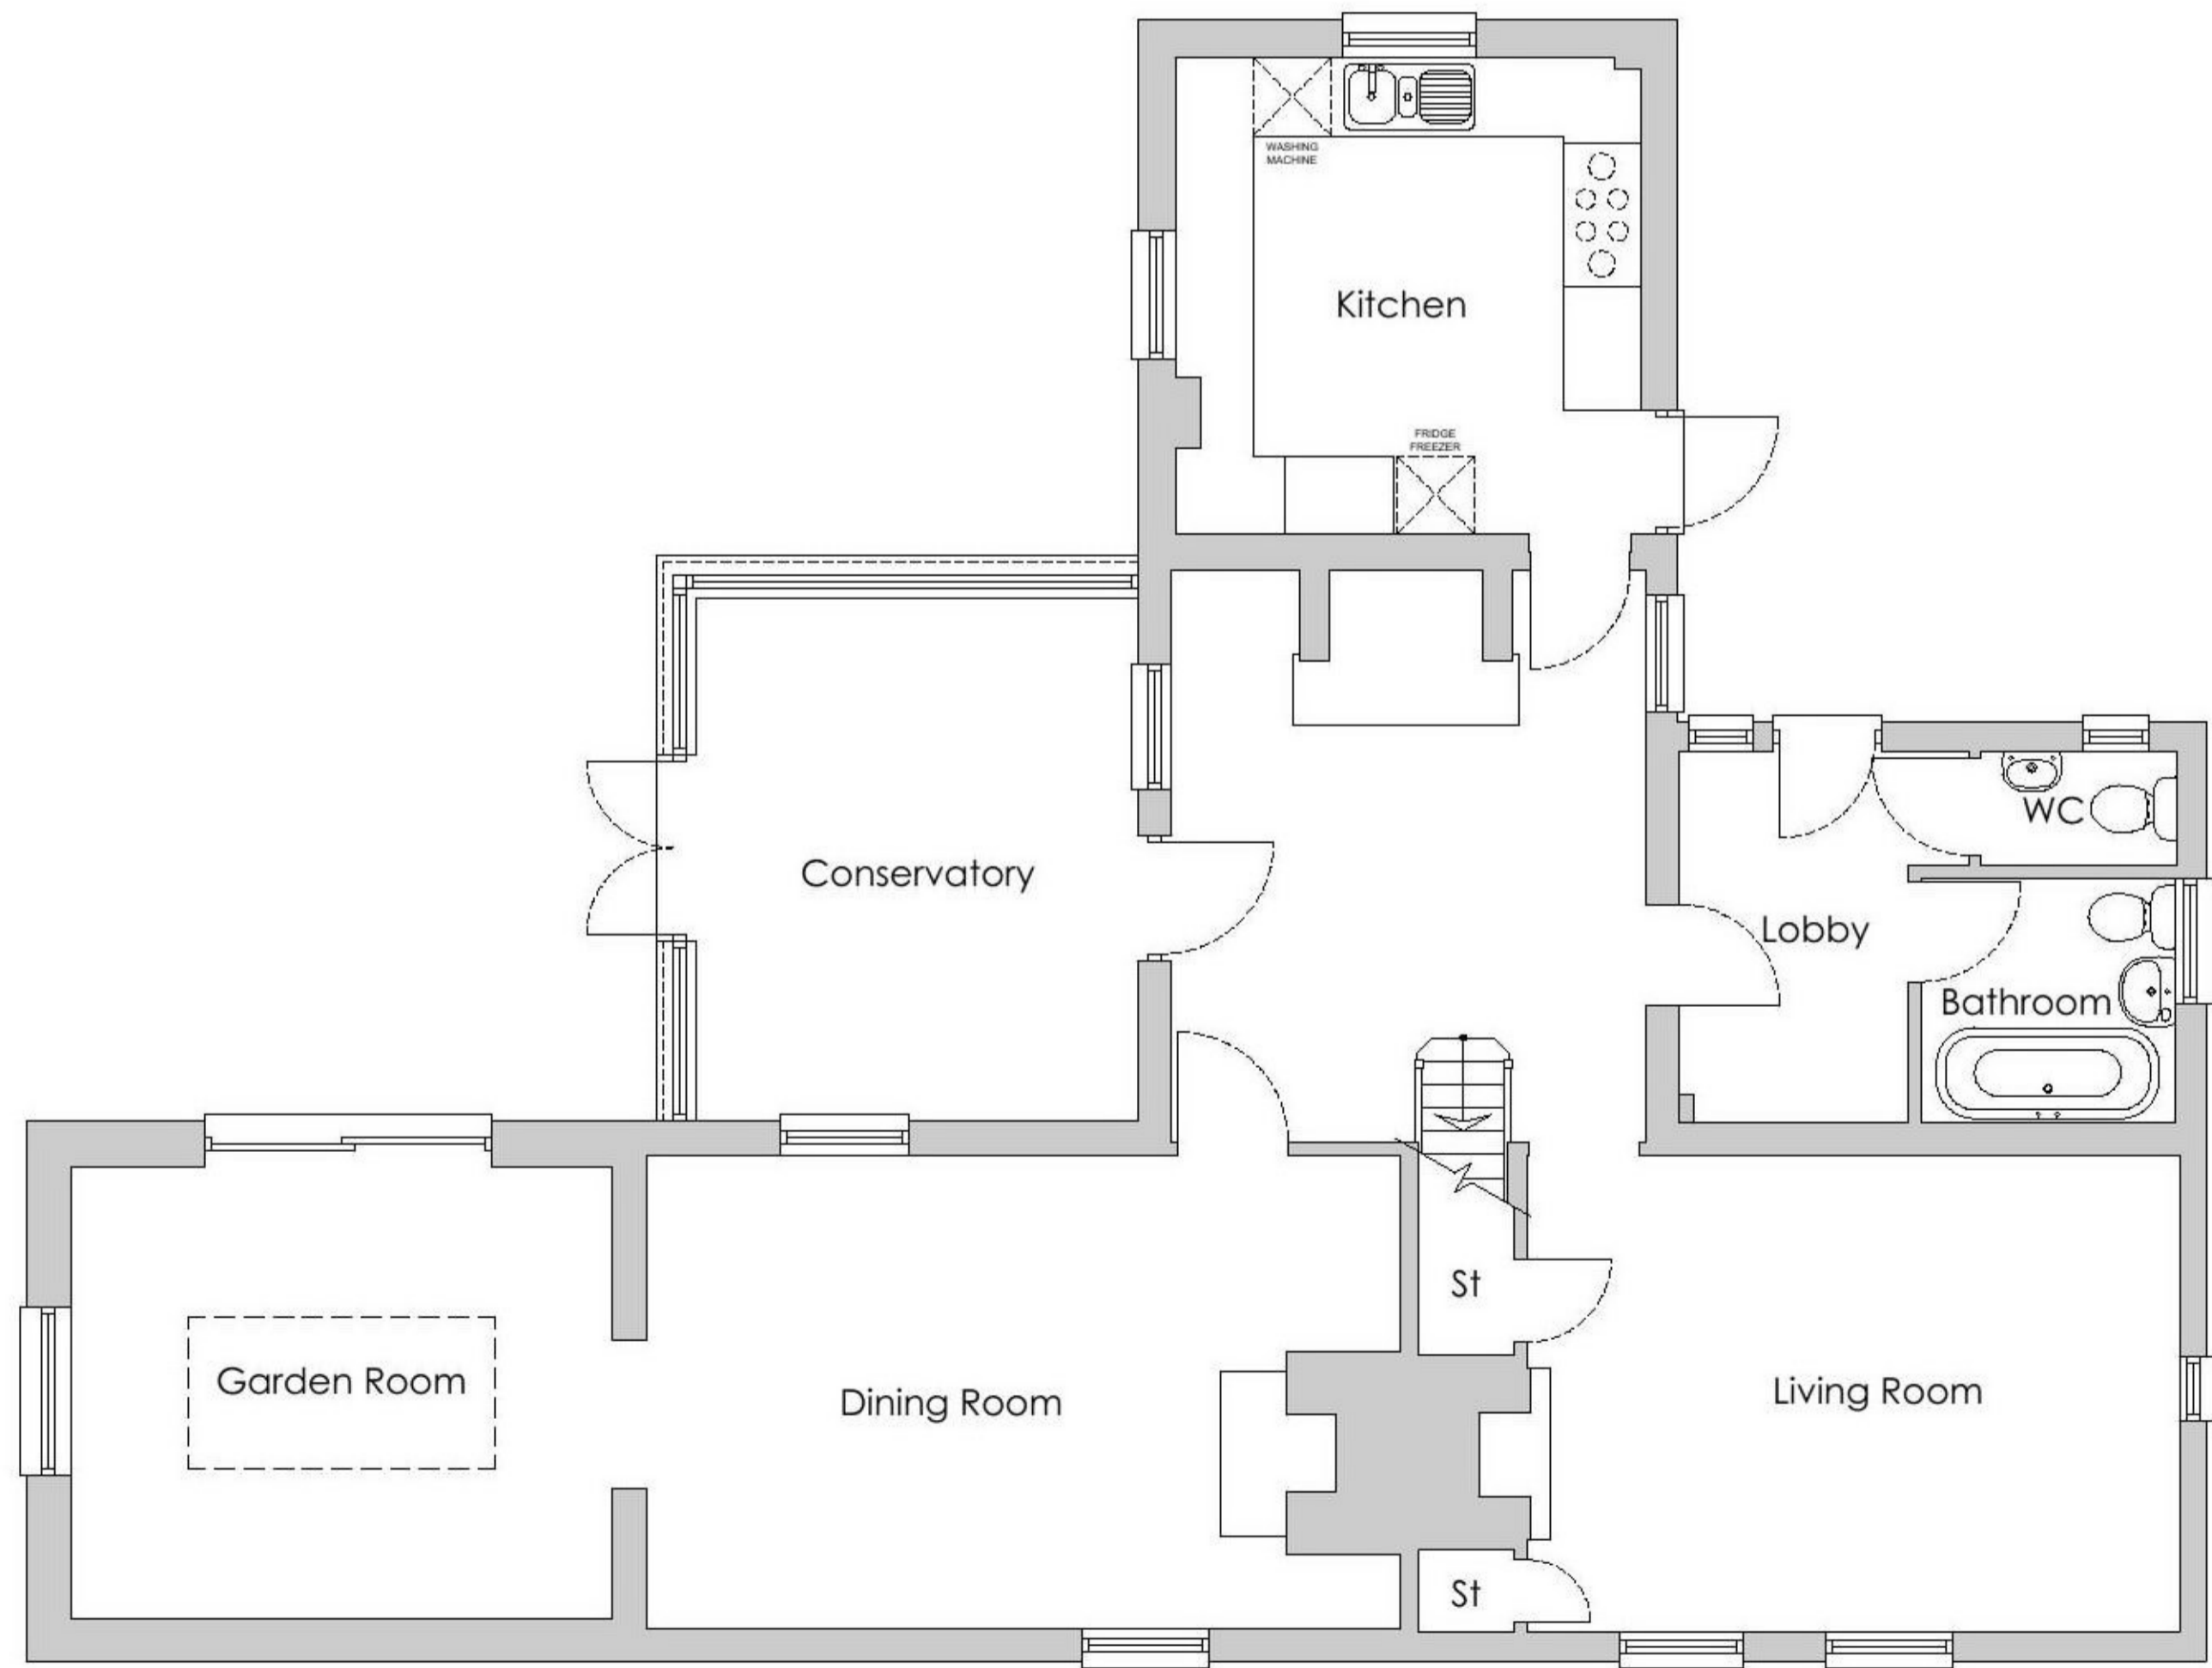

GROUND FLOOR

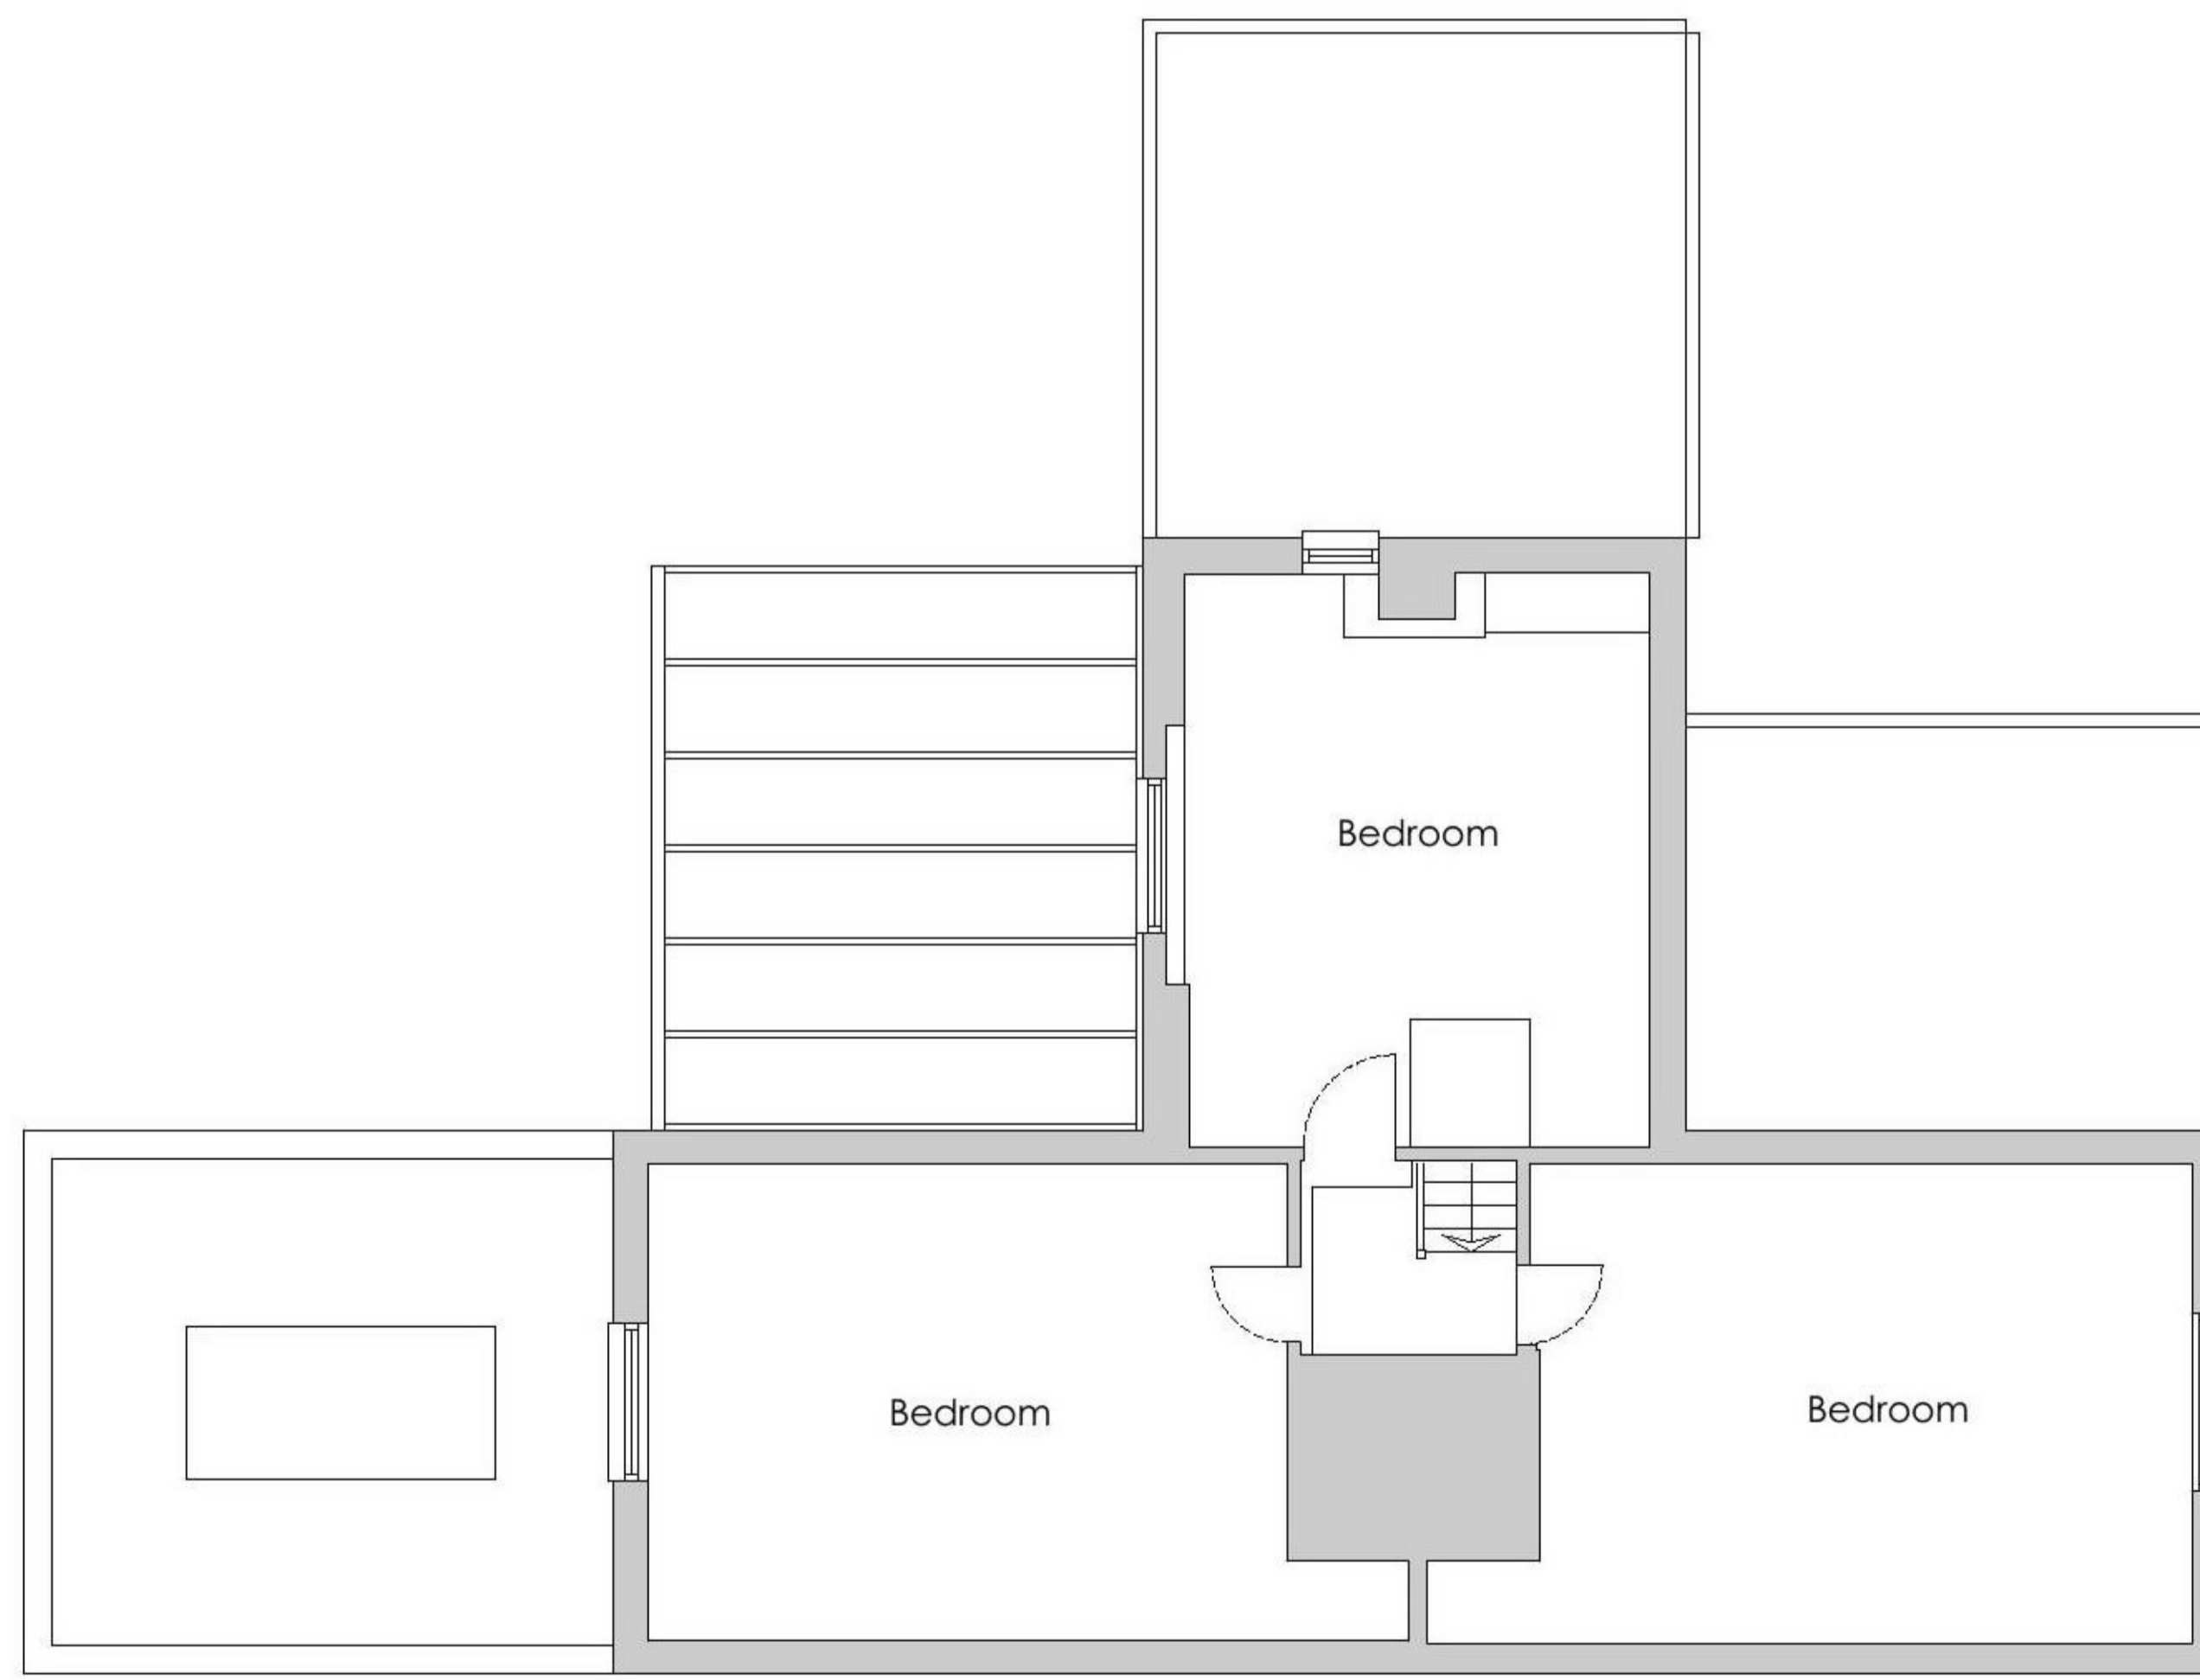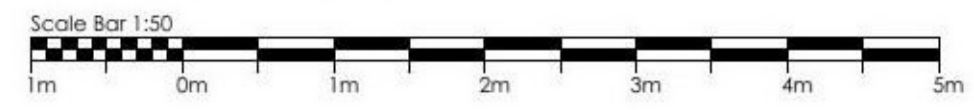

FIRST FLOOR

Revisions:	
ESPOSITO ARCHITECTURE LIMITED <small>Meadow Close - Great Bromley - Colchester - Essex - CO7 7UG</small>	
Client:	James Ewart and Marion Deason
Project:	Thorpe Park Cottage, Thorpe Park Lane, Thorpe-le-Soken, Essex CO16 0HN
Dwg title:	Existing Plans and Elevations
Date:	June 2021
Scale:	1:50/1:100 @ A1
Project No:	1066
Dwg No:	P-02
Rev:	.
Subject:	Survey of Existing