


EXISTING FRONT
ELEVATION 1:100

EXISTING WEST
ELEVATION 1:100

EXISTING EAST
ELEVATION 1:100

EXISTING REAR
ELEVATION 1:100

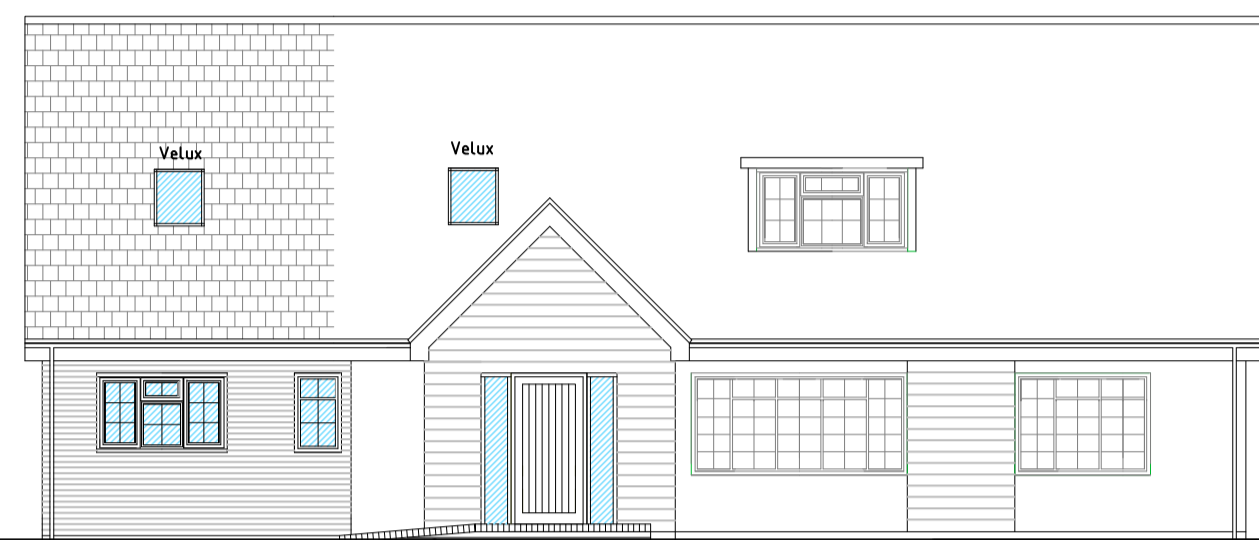

PROPOSED FRONT
ELEVATION 1:100

PROPOSED WEST
ELEVATION 1:100

PROPOSED EAST
ELEVATION 1:100


PROPOSED REAR
ELEVATION 1:100

Brickwork to match existing

Fibre Cement weatherboarding to Porch

Door to be white PVCu double glazed to match existing


Fibre Cement weatherboarding

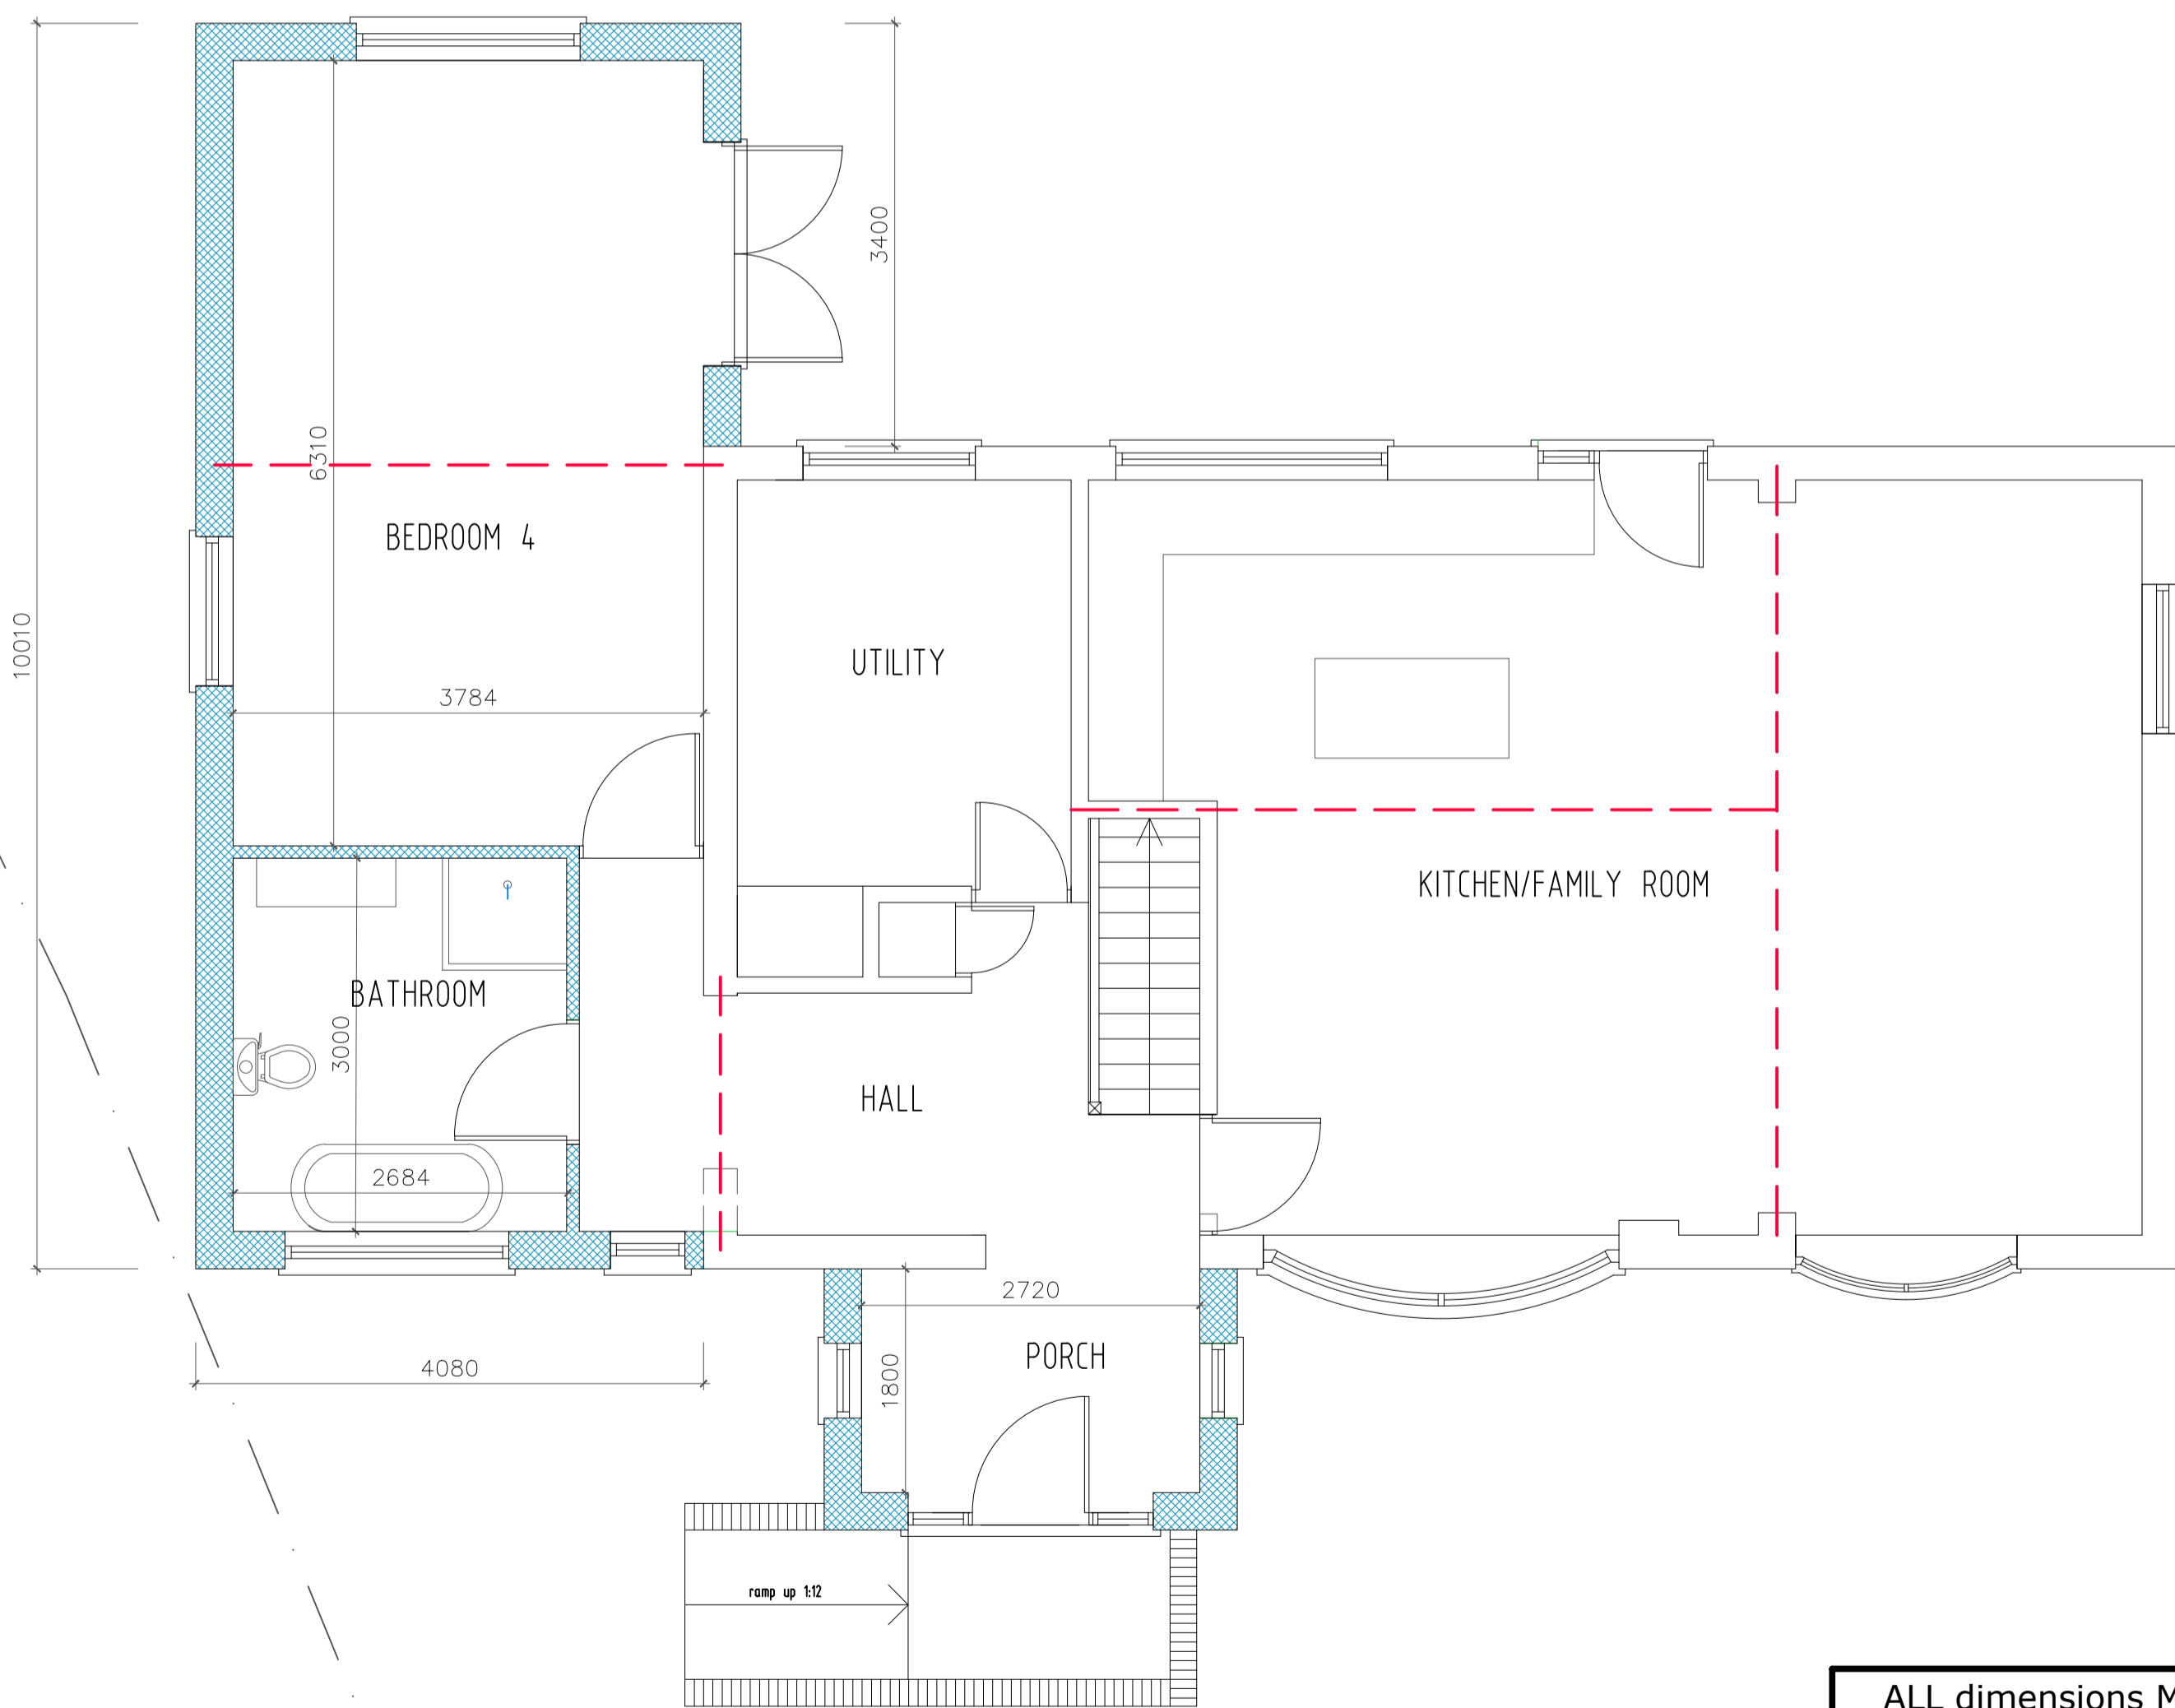

PROPOSED GROUND
FLOOR PLAN 1:50

ALL dimensions MUST be checked on site prior to works commencing. Variations in squareness, depth of plaster etc., must be checked for. Where new walls are shown as aligned with existing walls, this must be checked by the physical removal of brickwork and or plaster to establish the actual position of the wall being attached to.

PRINT AT A1

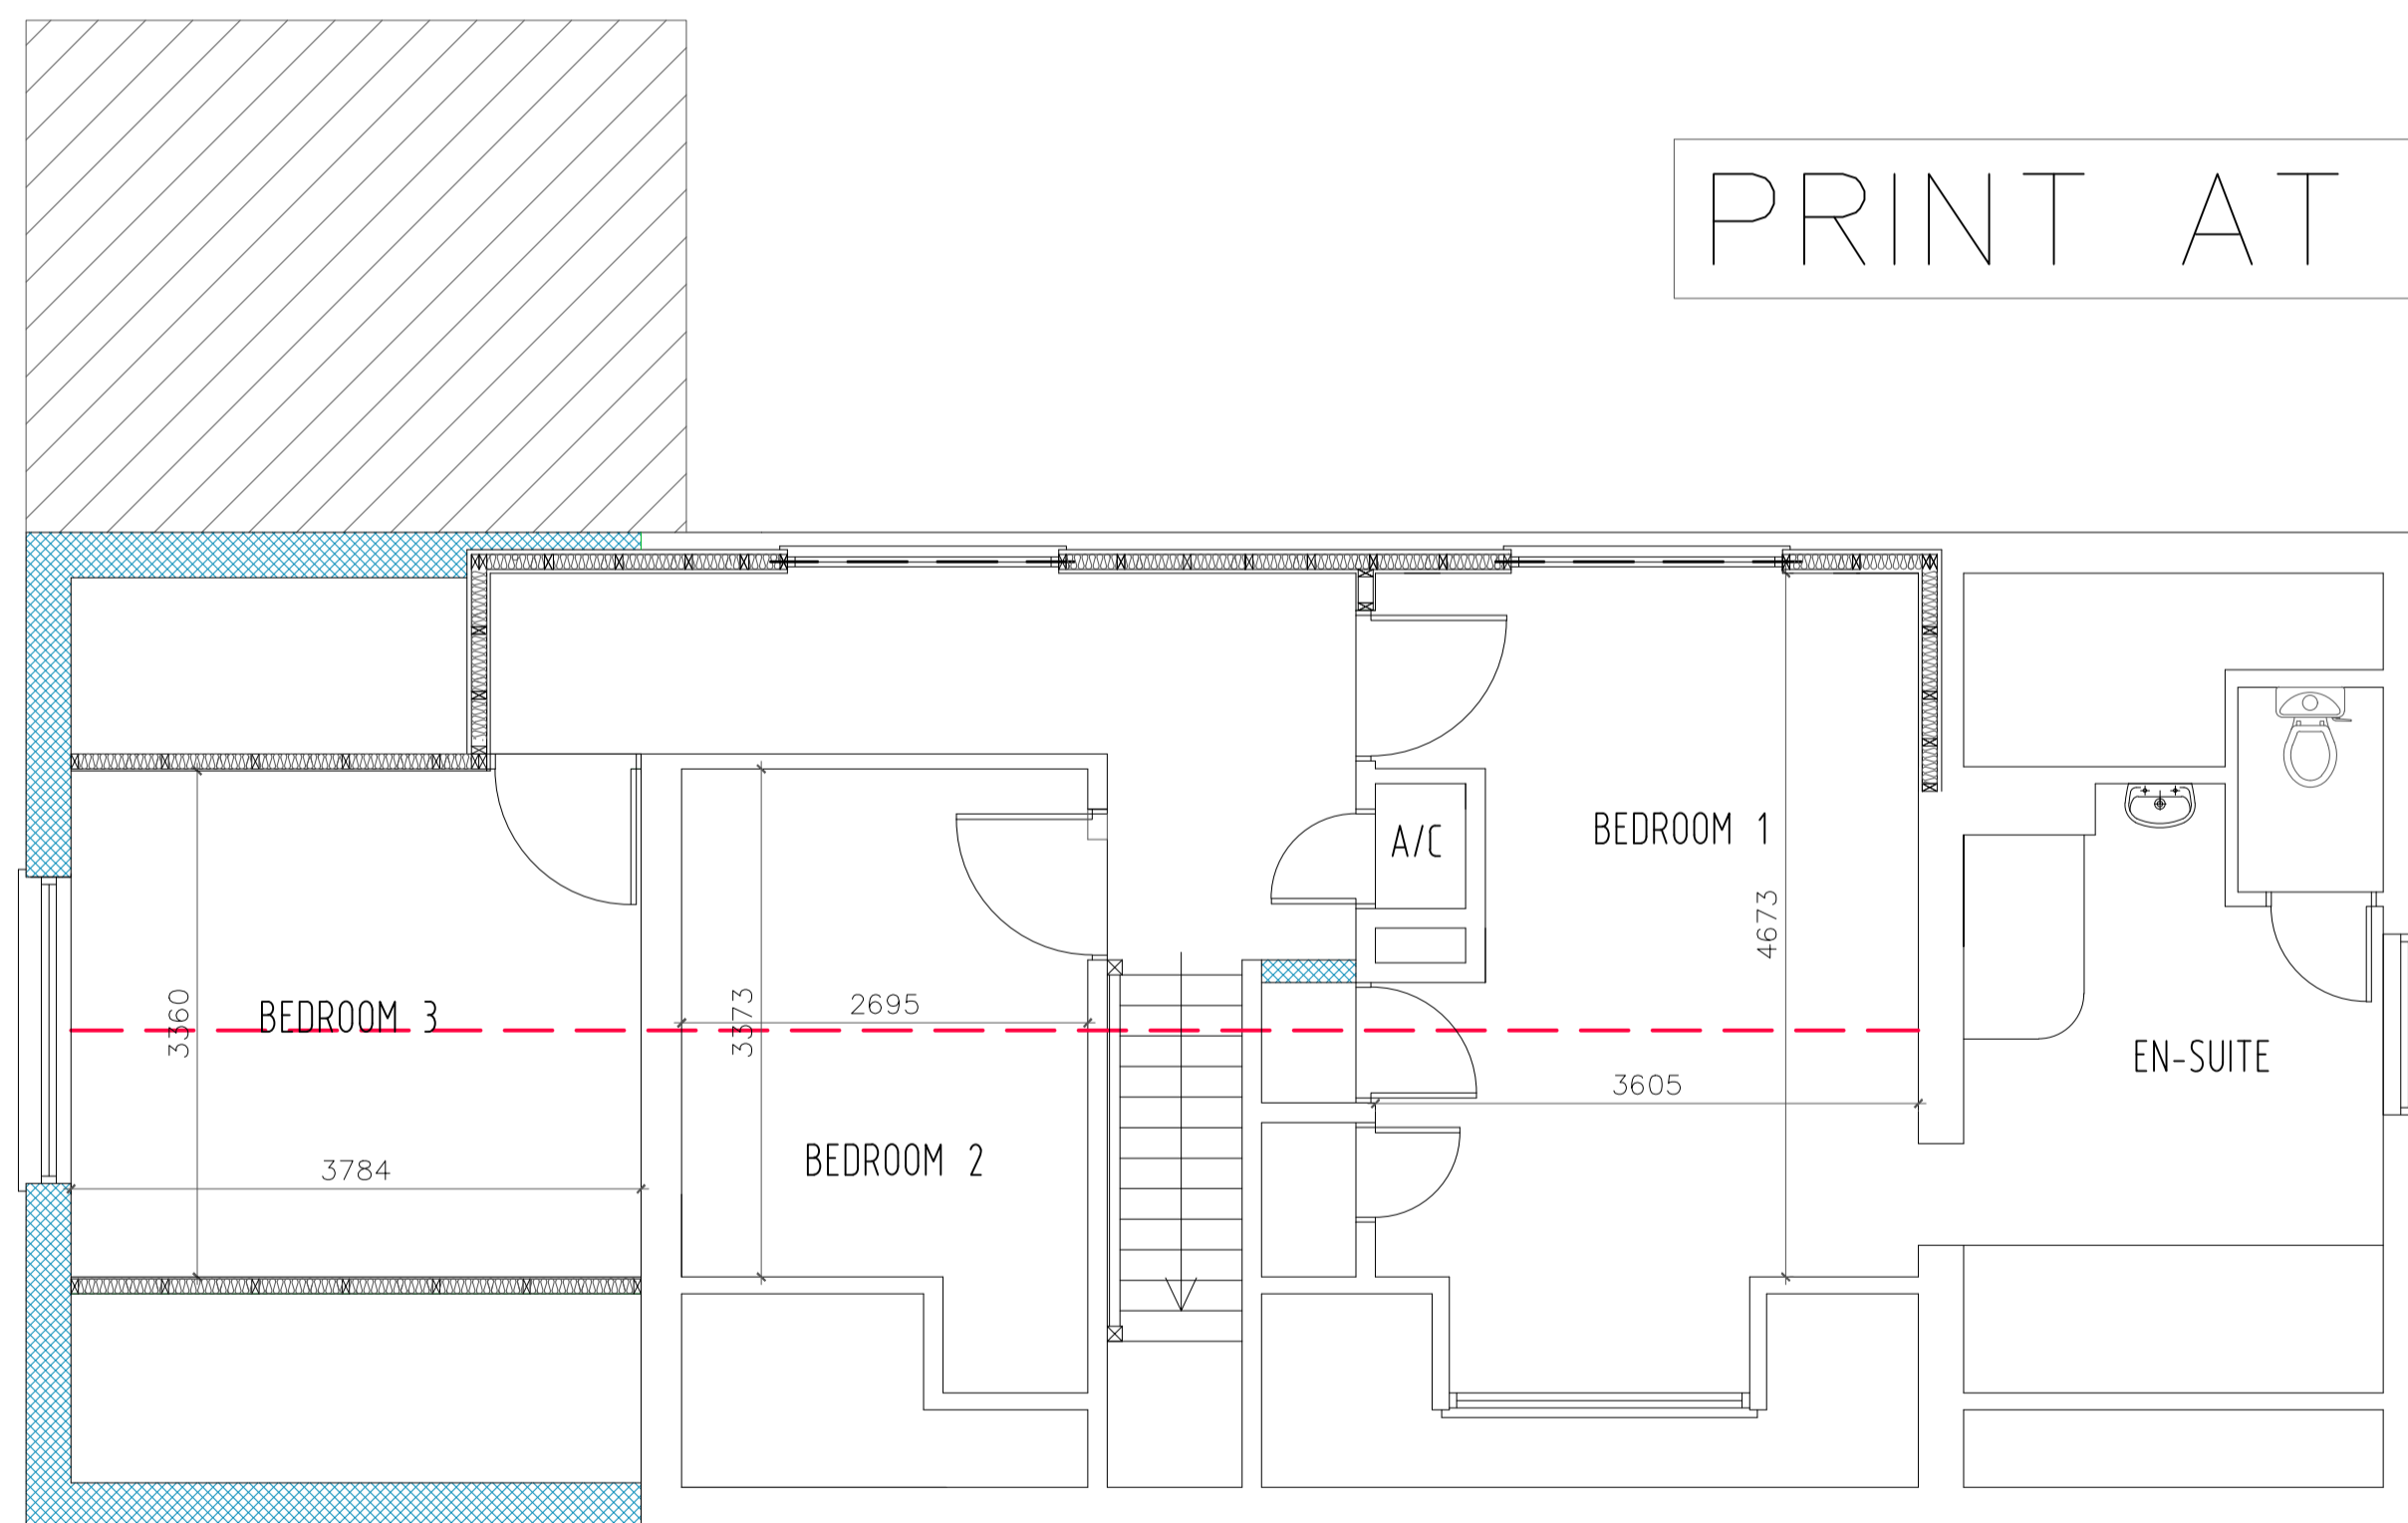

PROPOSED FIRST
FLOOR PLAN 1:50

MHP

Project Proposed Porch, Side & Rear Extensions to provide facilities for Disabled Person at 5 Mill Street, Brighton/Lea

Client Mr T Sinclair

Drawing Planning Drawing Existing & Proposed Elevations, Plans, Block and Location Plans

Scale See Dwg Date 14.07.2021 Drawn by MD

Drawing No 2021-20 Revision

Do not scale from this drawing. All dimensions to be checked on site prior to commencement of any work.