



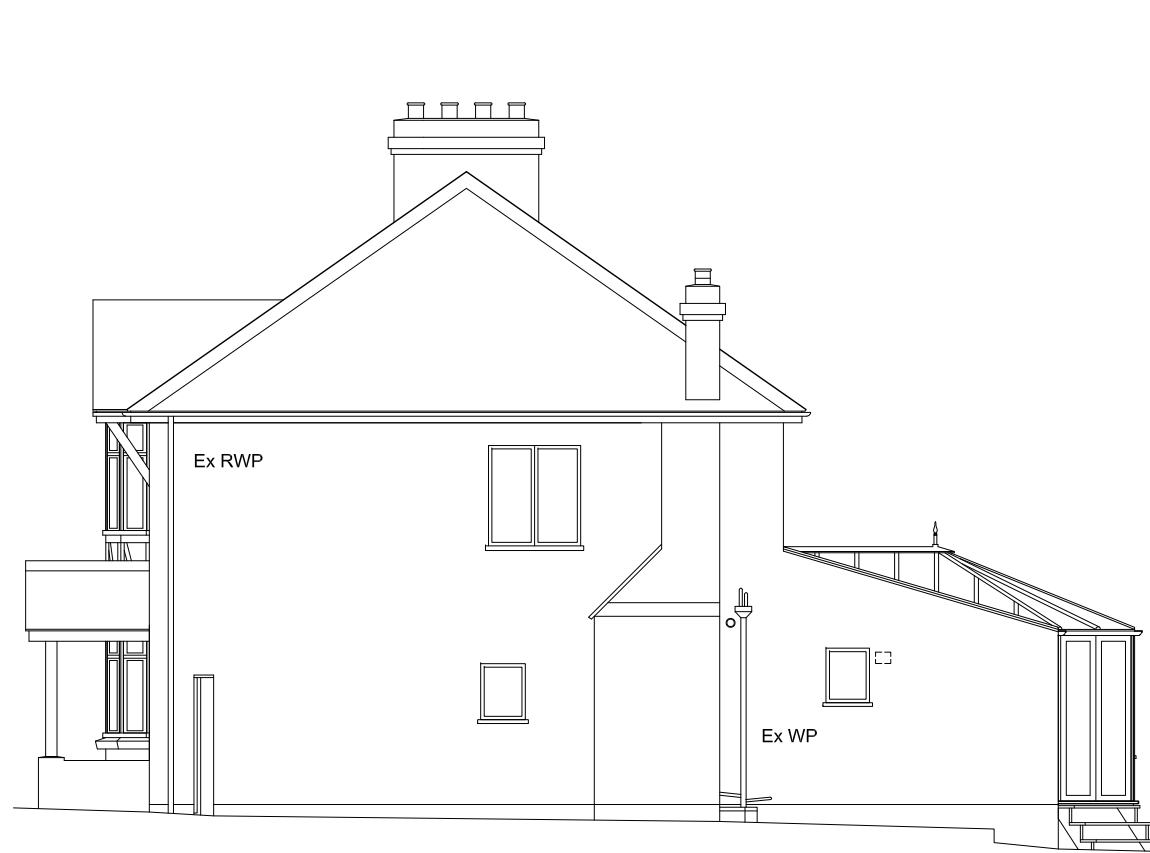


North West Elevation

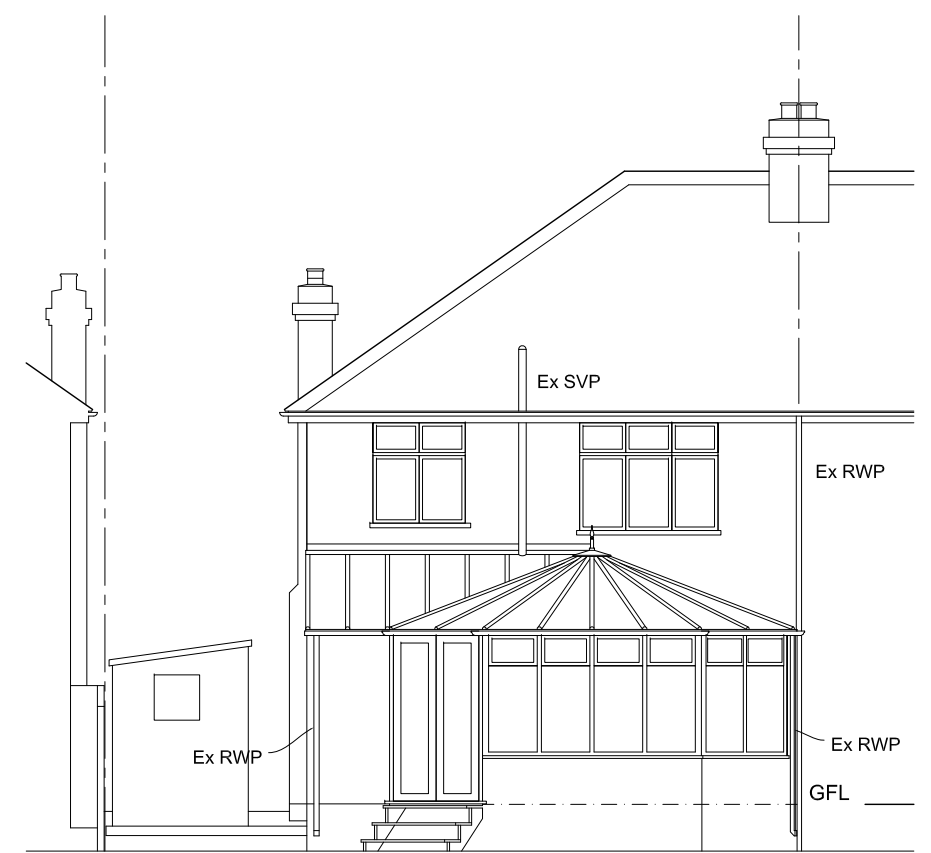

South West Elevation



South East Elevation

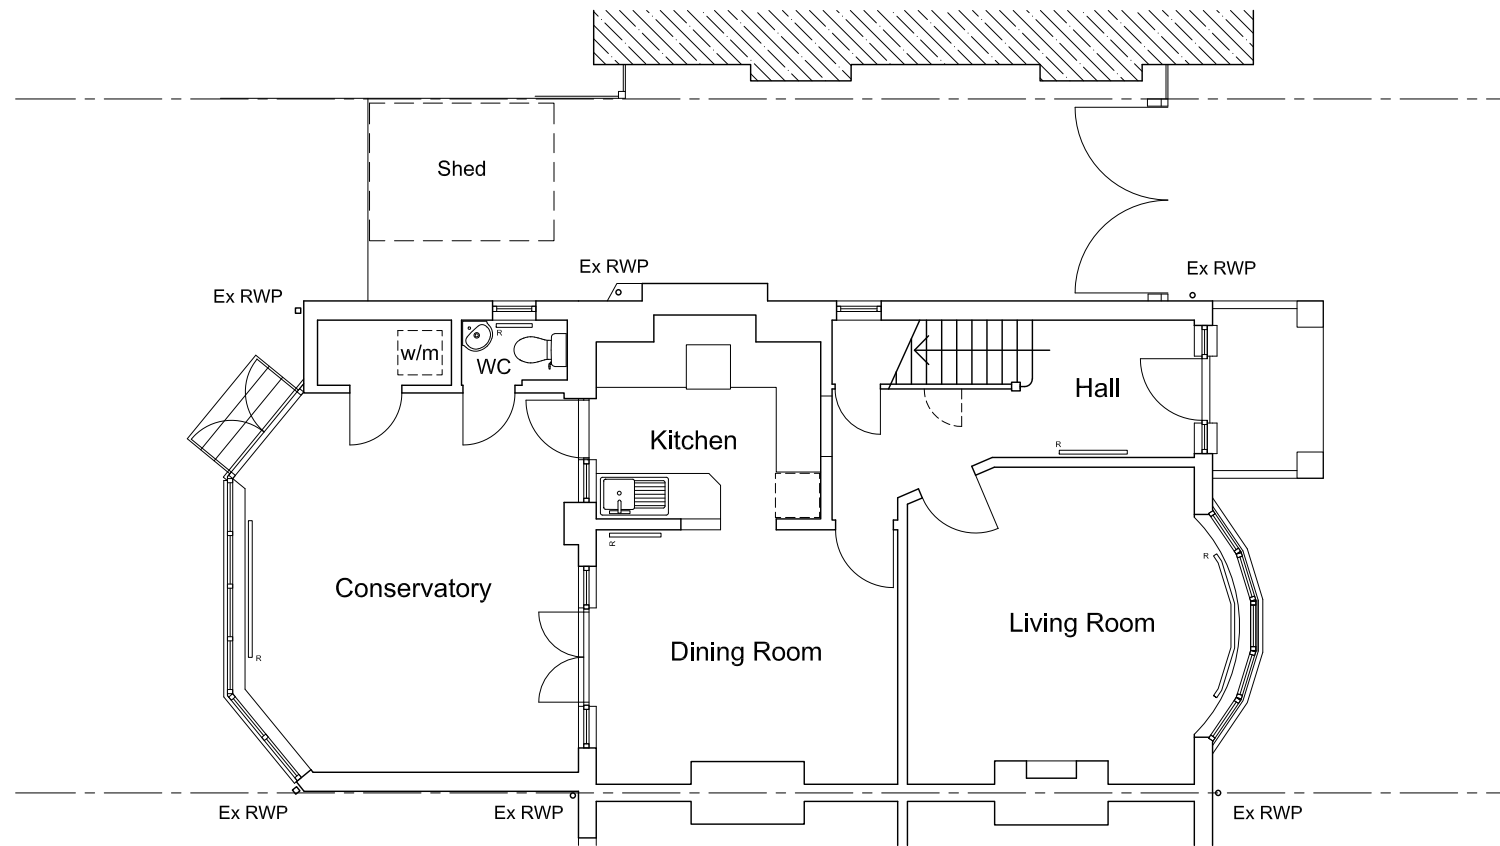

Ground Floor Plan

PLEASE NOTE

FOR CONSTRUCTION PURPOSES USE ONLY FIGURED DIMENSIONS. THIS DRAWING MUST ALWAYS BE READ IN CONJUNCTION WITH ALL RELEVANT PROJECT DETAILS. ALL DIMENSIONS MUST BE CHECKED ON SITE PRIOR TO COMMENCEMENT. PLEASE REPORT ANY DISCREPANCY TO THE ARCHITECT OR CONTRACT ADMINISTRATOR

© COPYRIGHT D Swarbrick RIBA 2021

Revisions

Drawing Existing Elevations & Ground Floor Plan		Date Feb 2021
Project/Client 330 Mayplace Road East Barnehurst - Extension		Scale @ A3 1:100
Job reference H202		Revision 02
Drawing number 02		Purpose of Issue Approval

Swarbrick Design
 David Swarbrick Chartered Architect
 39 Queensway Horsham
 West Sussex RH13 5AP
 Tel 01403 211142 Mob 07964 963641
 email david@swarbrickdesign.co.uk