
## EXISTING & PROPOSED ROOF PLAN

	LEDGER			
1	72 Abingdon Rd			
2	70 Abingdon Rd			
3	74 Abingdon Rdl			
4	Retaining wall with access steps			
5	Timber privacy fencing - 1.8m high			
6	New rear extension			
7	Side addition - 2nd storey			
8	Dash line - Outline of properties			

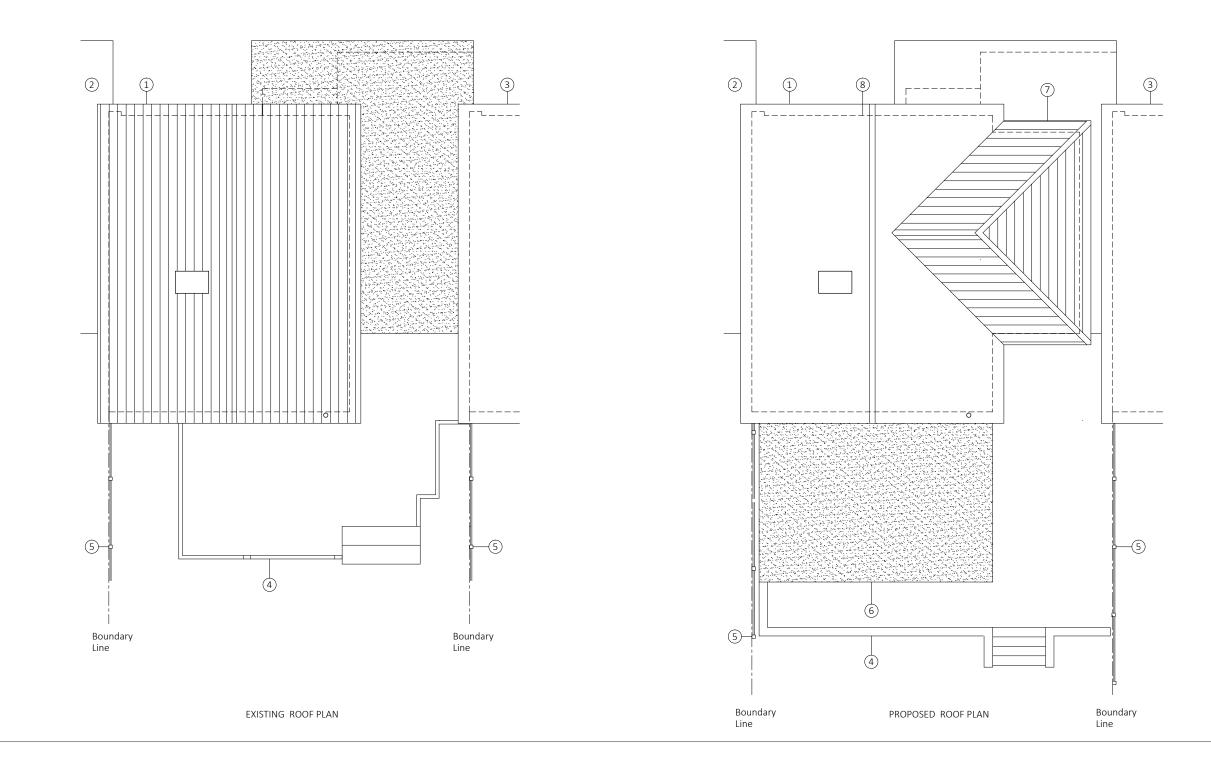

EXTERNAL BUILDING FOTPRINT						
	Existing - m2	Proposed - m2				
Existing structure	51.4	51.4				
Garage	24.3	24.3				
Extension		27.8				
Totals	75.7	103.5				



Do not scale this drawing						
All dimension must be checked on site before fabrication / construction						
Material & workmanship to be to the best of their respective kind and in accordance with current British and European Standards & Codes of Practice, Statutory Authority & Manufacturers recommendations / specification						
This Drg may have been reduced						
Scale 1:1 0 10	20	30 40	50mm			
Scale 1:100			/////////			
0 1	2	3 4	5m			
Notes / Ledger						
	_	_	JMD			
	Prope	rty Se	rvices			
		28 S	irdar Strand verview Park			
		KIN	Gravesend			
			Kent. DA12 4LP			
		t:01	474 740299			
		e: info@	)jmdd.co.uk			
Client / Location						
Mr & Mrs Timmings 72 Abingdon Road						
Maidstone						
Kent ME16 9EE						
	ME16	D YEE				
Job Title Nev	v Rear & Si	de Extensi	ons			
Drawing Title						
	Existing &					
	Roof	Plans				
Scale Date 1:100 @ A3 June 2021						
Designed by	Drawn by MB	Checked by Client (CL)	Approved by Client			
Drawing No.			Revision			
JMD-1143-B-150 P1						
<sub>Status</sub> Planning Issue						
File Ref: JMD-1143-E-01Drawings-02						