




GROUND FLOOR PLAN

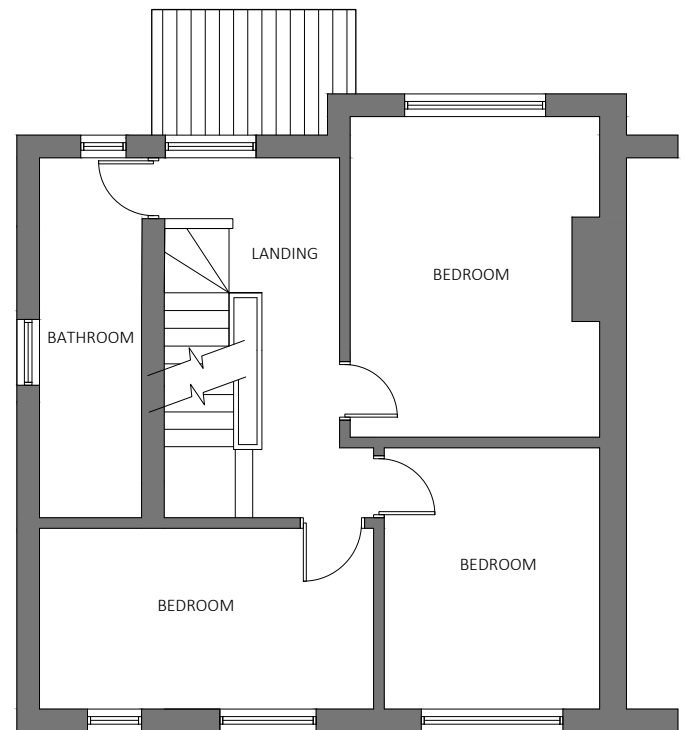


FIRST FLOOR PLAN

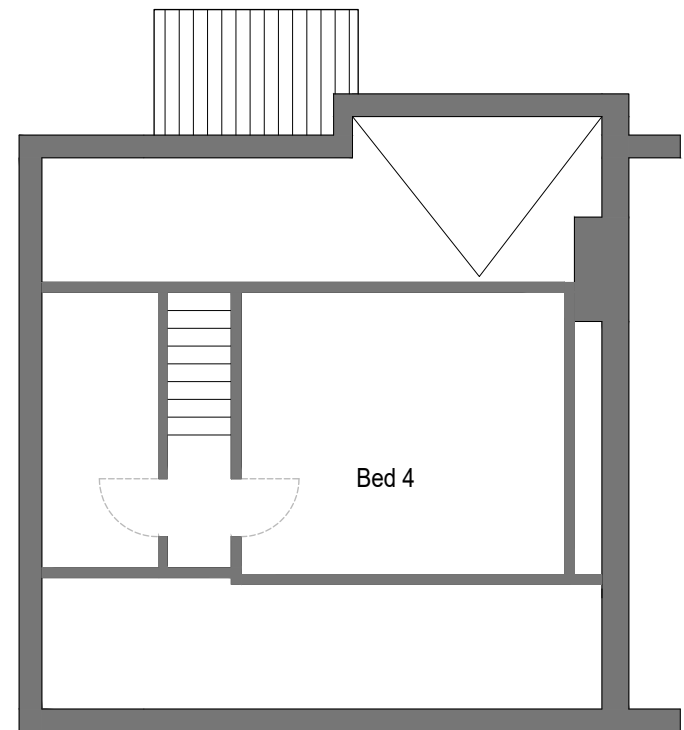


SECOND FLOOR PLAN

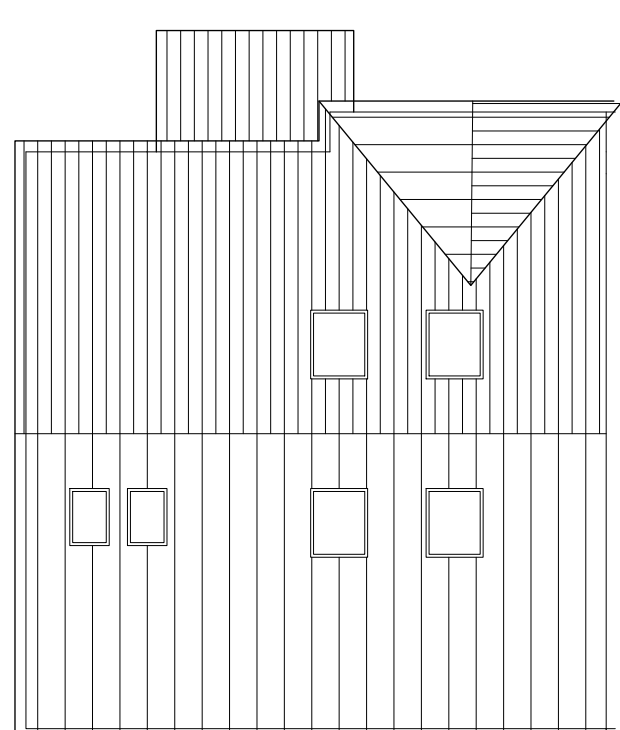


ROOF PLAN

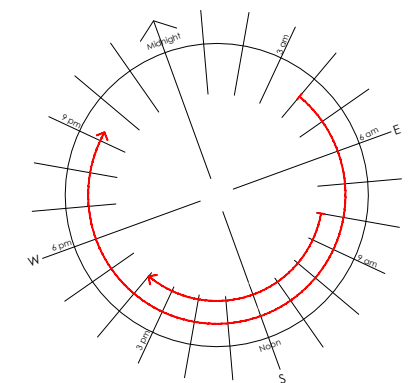


- MATERIAL LEGEND**
- ① RENDER
 - ② BRICK
 - ③ TIMBER
 - ④ CONCRETE ROOF TILE
 - ⑤ UPVC WINDOWS + DOORS
 - ⑥ ALUMINIUM BI-FOLD DOOR
 - ⑦ ROOF WINDOWS
 - ⑧ DECKING BALUSTRADE

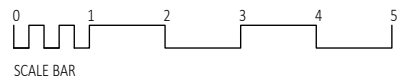


PROJECT 3 WOODHILL AVENUE, PORTISHEAD. BS20 7EX		
TITLE EXISTING PLANS + ELEVATIONS		
DRAWING NUMBER 1465-P-051		
REVISION		
REV	DATE	DESCRIPTION
ISSUE REGISTER		
REV	DATE	DESCRIPTION
SCALE 1:100@ A3		DATE 23.04.2021
T : 0117 9144282 E : MATT@BOLT-DESIGN.CO.UK		
<small>The contractor will be held responsible for the accuracy of the setting out and checking of all dimensions on drawings and on site. Do not scaled from drawing. Copyright</small>		

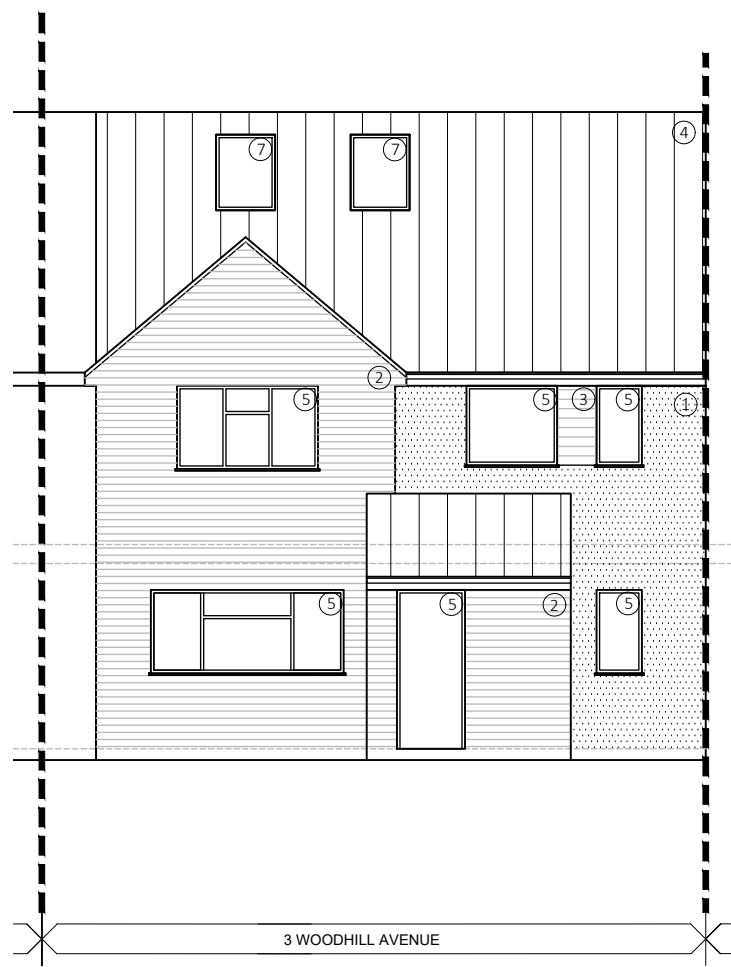

NORTH EAST ELEVATION - FRONT

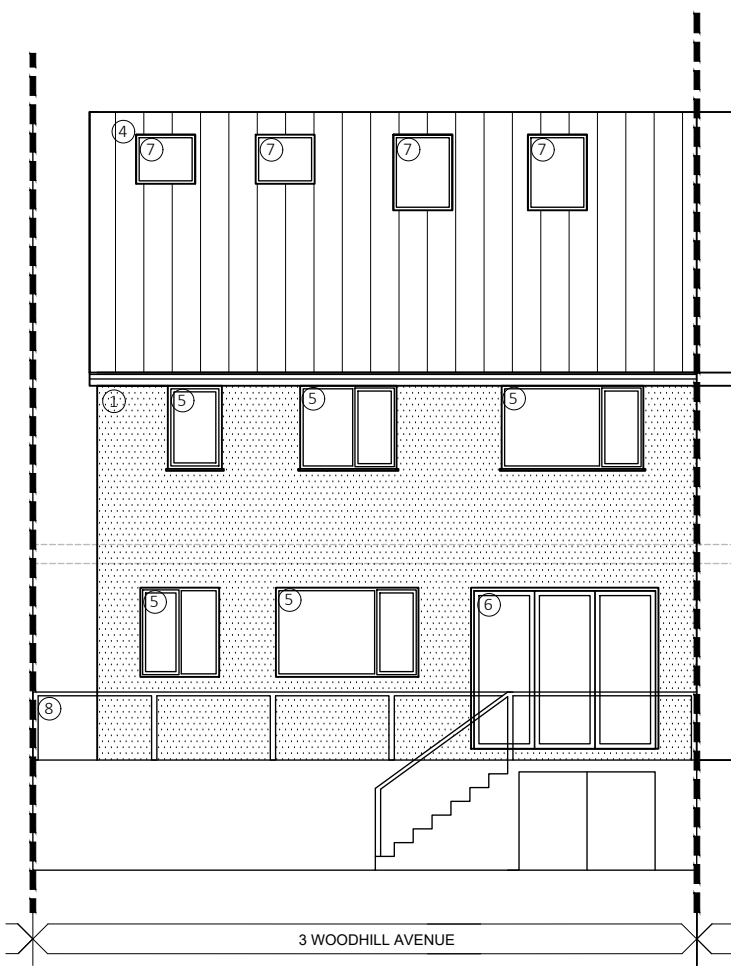

SOUTH WEST ELEVATION - REAR

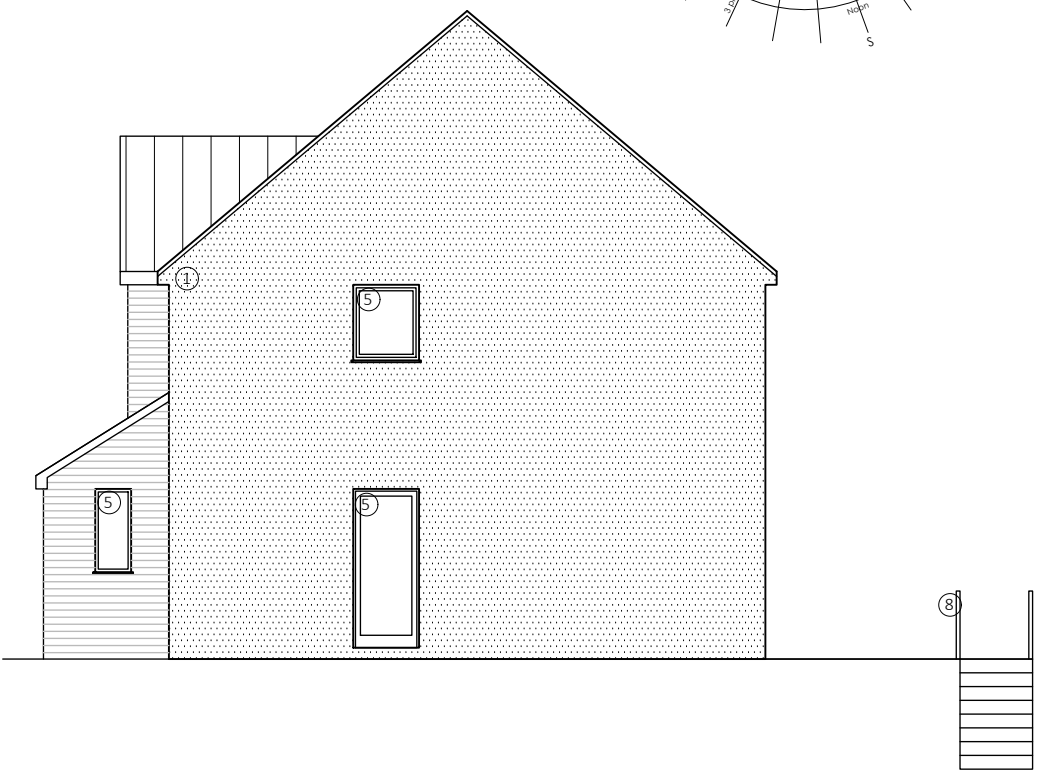

NORTH WEST ELEVATION - SIDE