

# PLANNING




Ordnance Survey, (c) Crown Copyright 2021.  
All rights reserved. Licence number 10002432


1:1250 LOCATION PLAN



EXISTING SITE PLAN

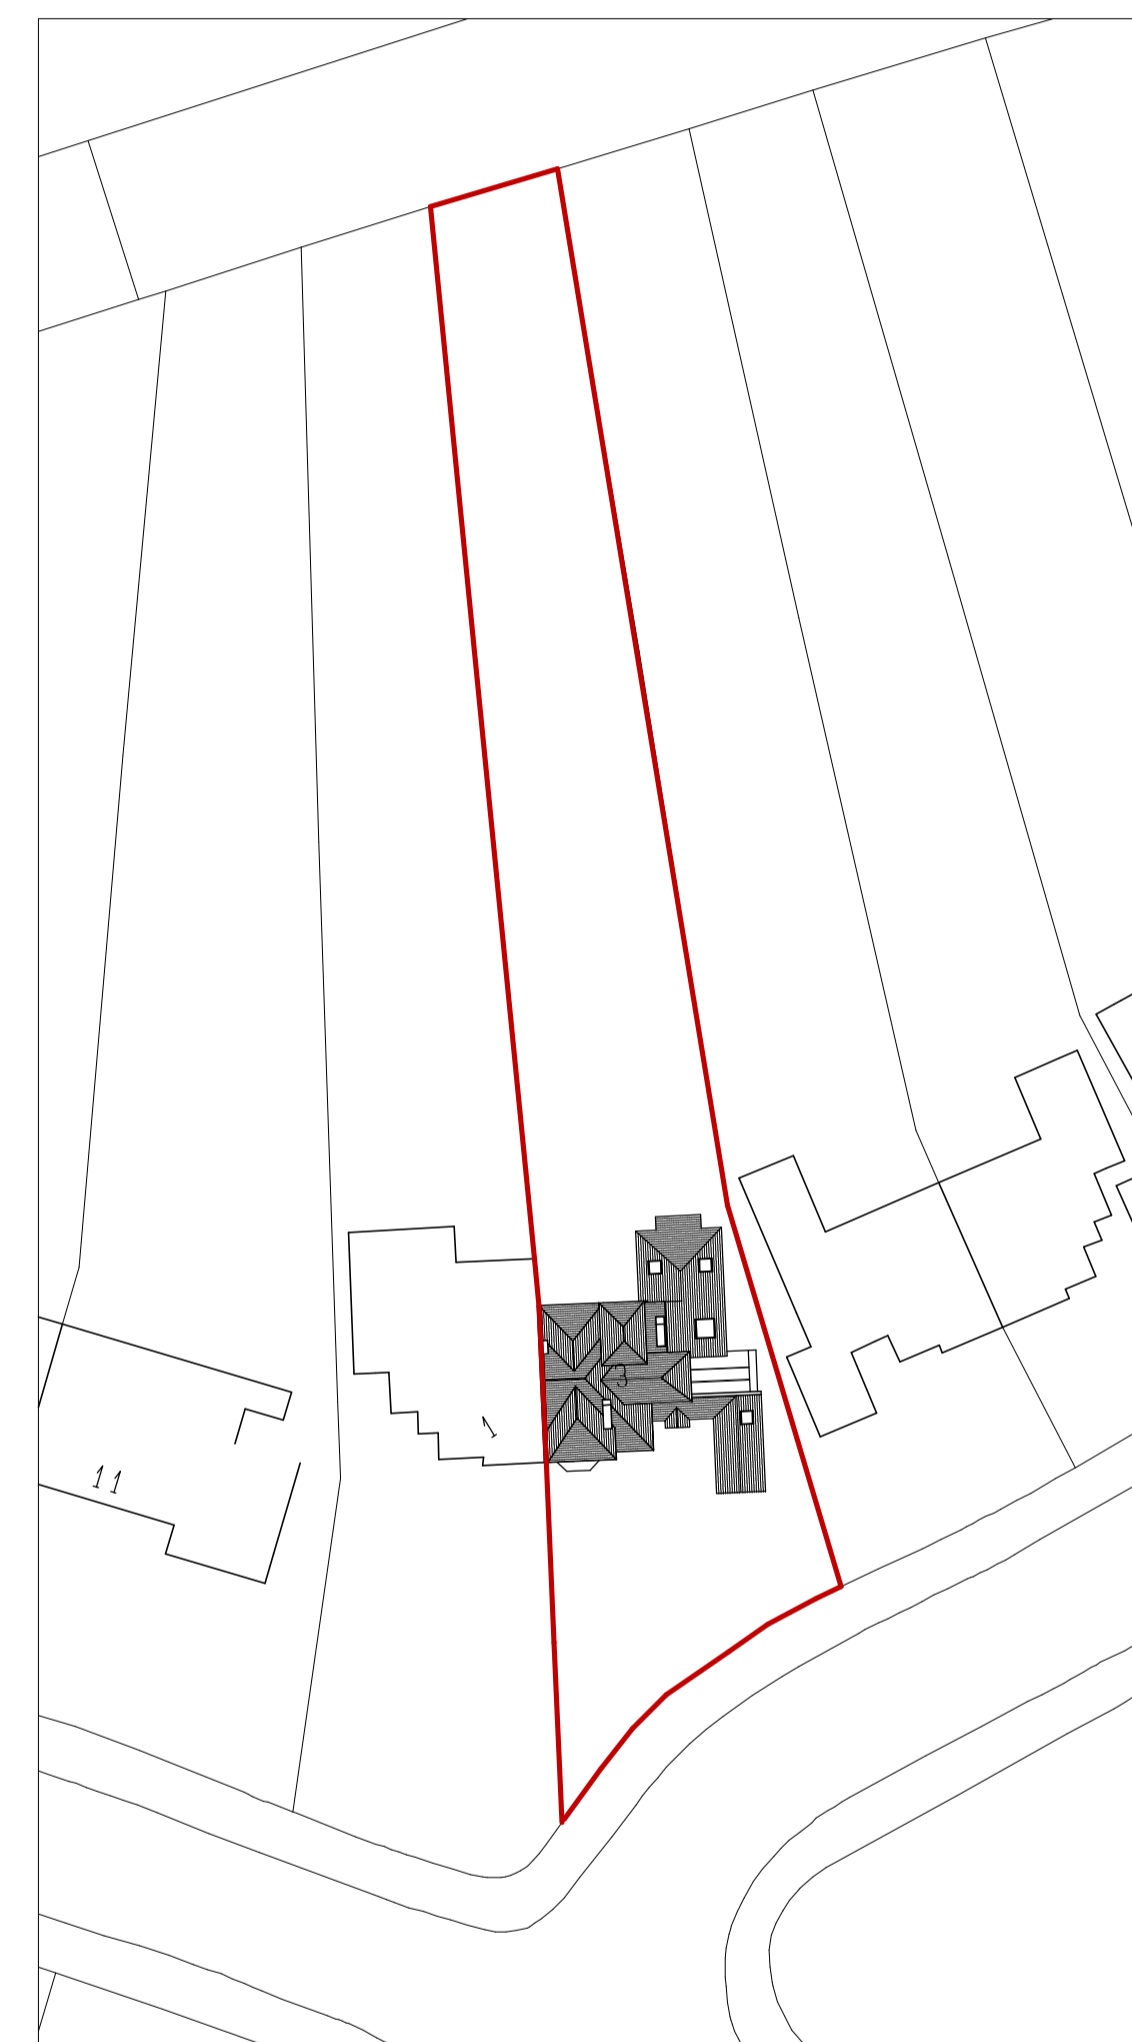

PROPOSED SITE PLAN

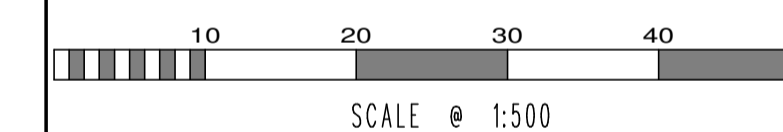

No.	Date	By	Comments
-----	------	----	----------

Revisions

Site Address  
**3 LANCASTER AVENUE  
 HADLEY WOOD  
 EN4 0EP**

Job Title

**SINGLE STOREY SIDE EXTENSION  
 AND INTERNAL ALTERATIONS**

Drawing Title

**EXISTING AND PROPOSED  
 SITE PLANS**

Scale	Date	Drawn by
1:50 @ A1	05/21	AJC

**Alan Cox  
 associates**  
 Architectural & Planning Consultants  
 TEL: 020 - 8440 - 7777  
 FAX: 020 - 8364 - 9556

Dwg.No.	Rev.
507521 006	-