



PLANNING

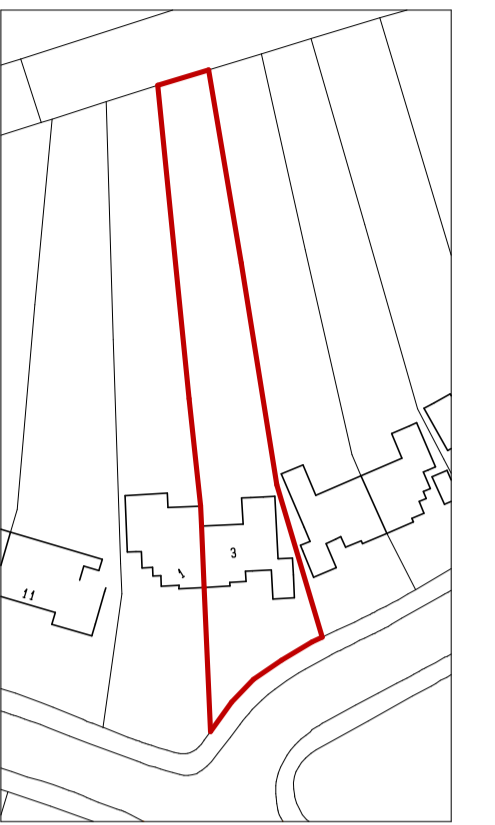

Ordnance Survey, (c) Crown Copyright 2021. All rights reserved. Licence number 100022432

1:1250 LOCATION PLAN

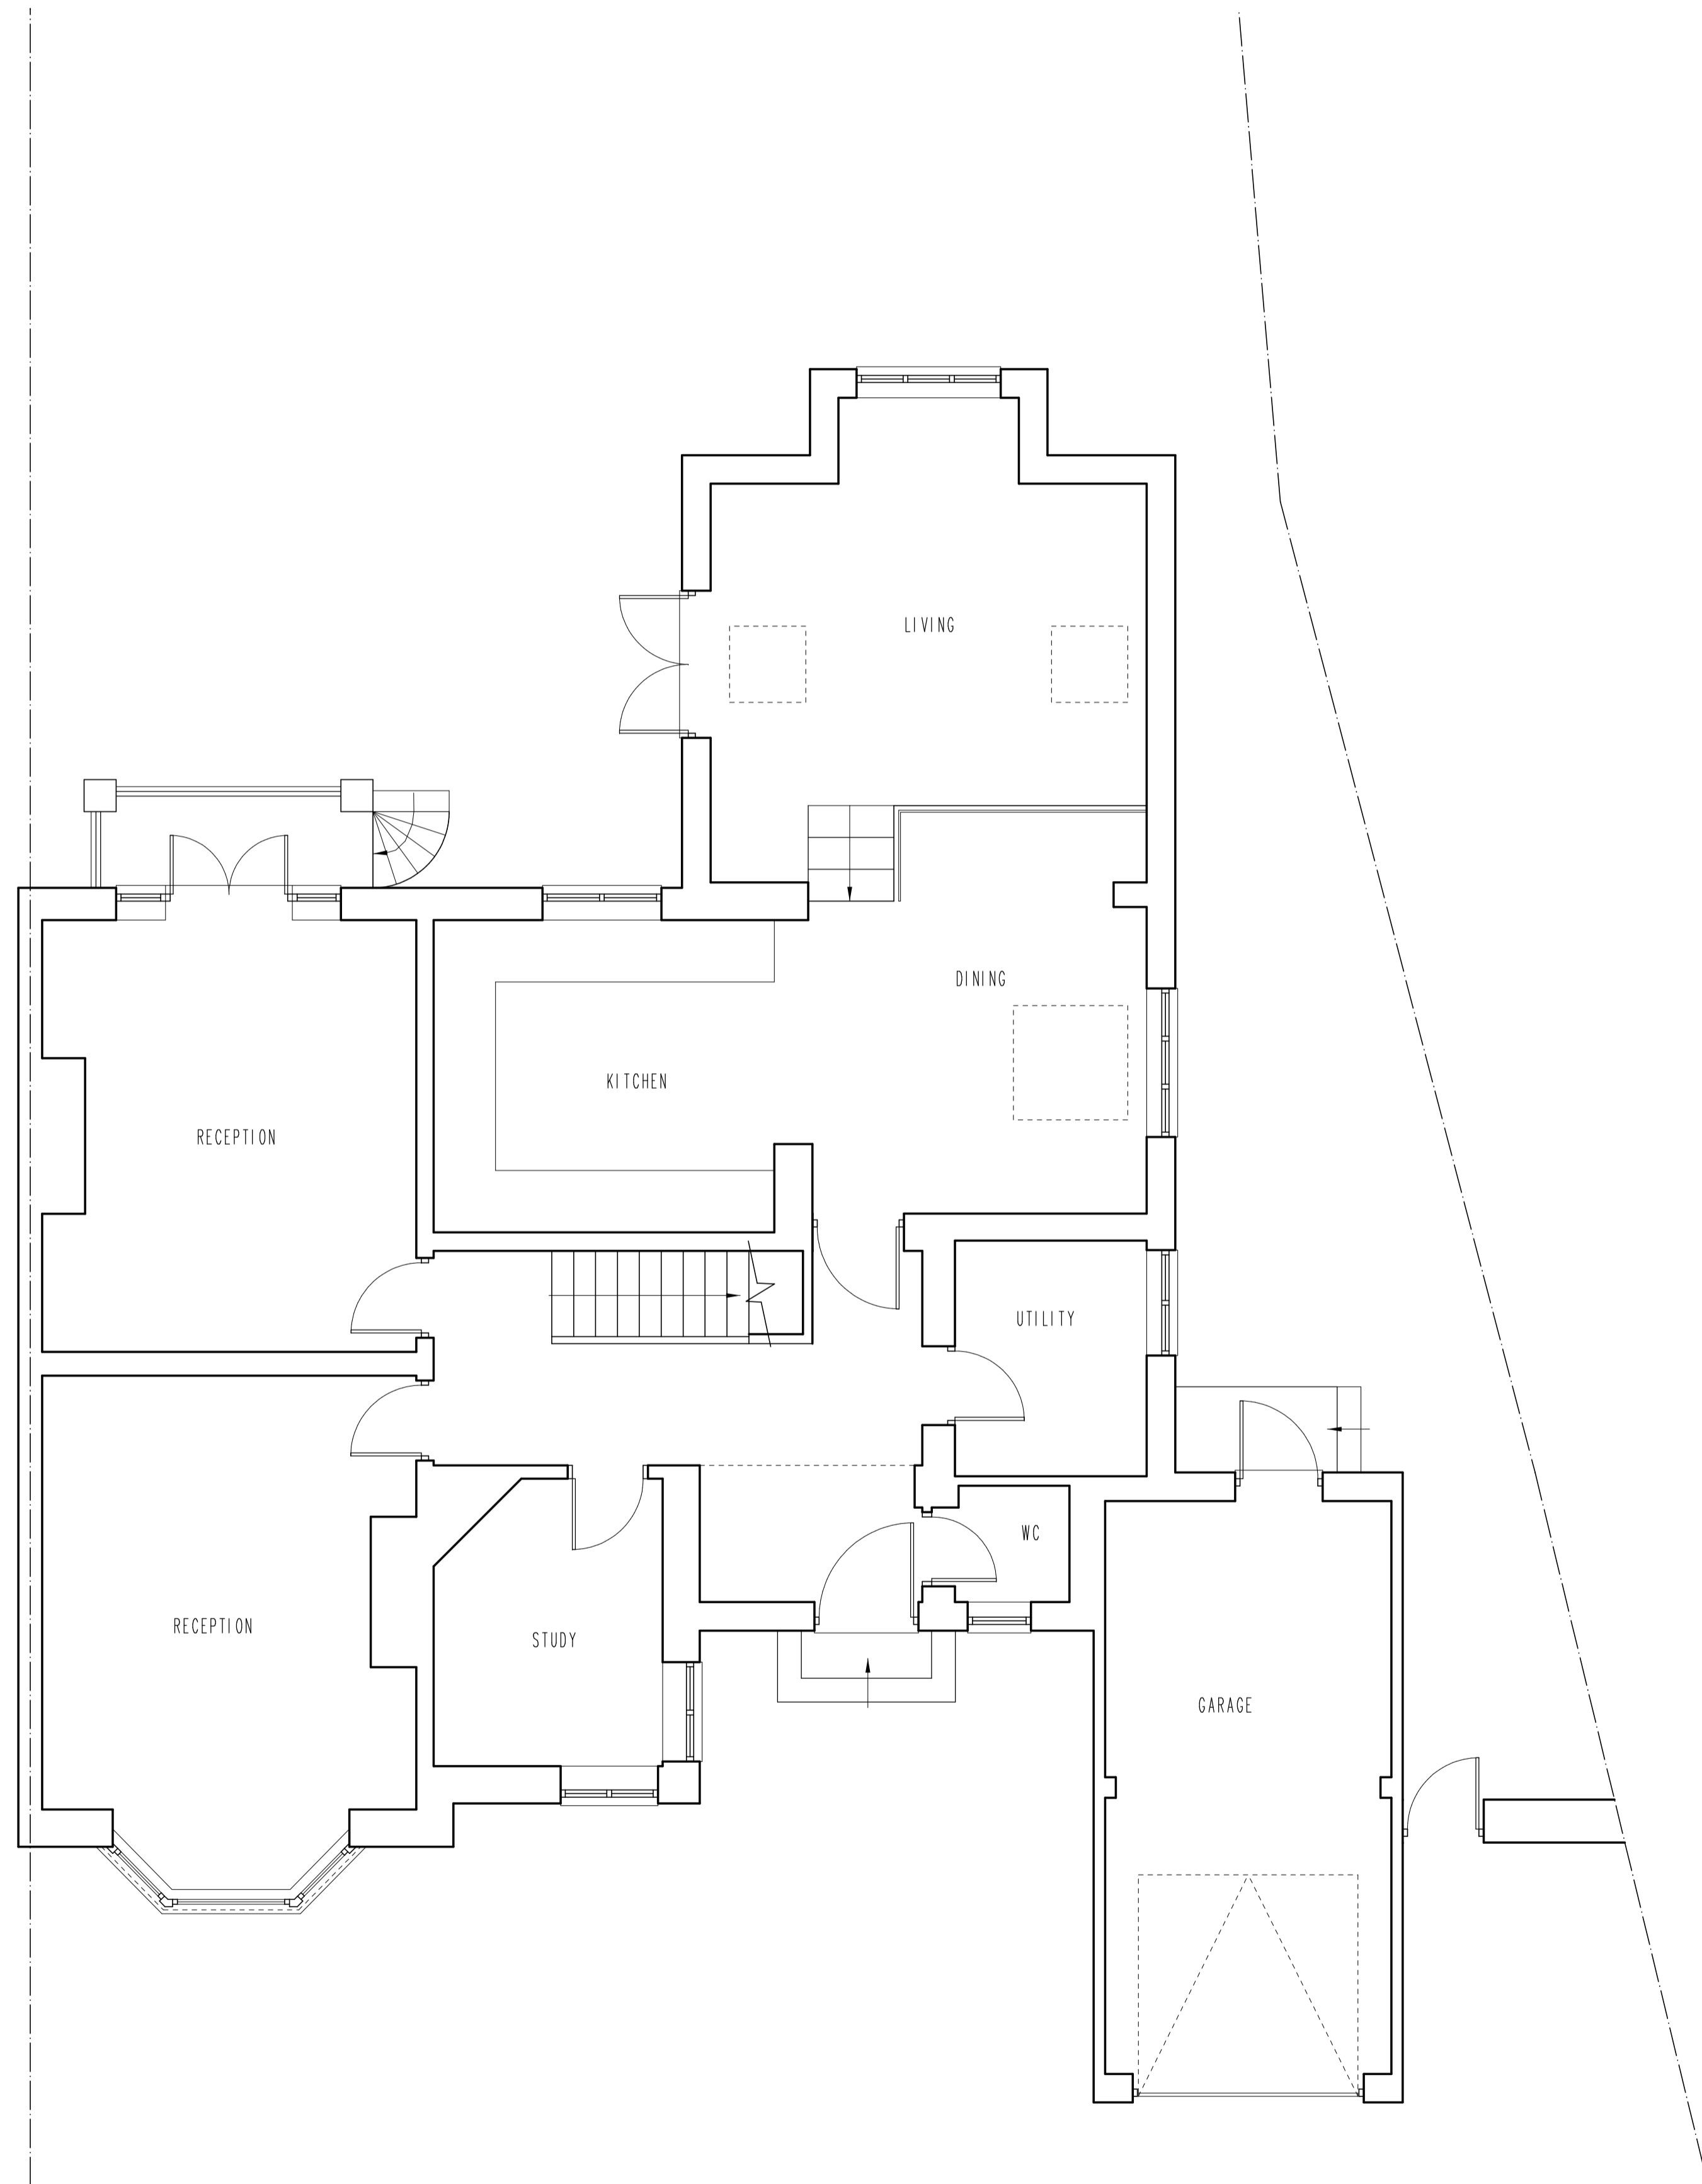

EXISTING GROUND FLOOR PLAN

No.	Date	By	Contents
Revisions			

Site Address
**3 LANCASTER AVENUE
 HADLEY WOOD
 EN4 0EP**

Job Title
**SINGLE STOREY SIDE EXTENSION
 AND INTERNAL ALTERATIONS**

Drawing Title
EXISTING PLANS

Scale 1:50 @ A1 Date 05/21 Drawn by AJC

Alan Cox
 associates
 Architectural & Planning Consultants
 TEL : 020 - 8440 - 7777
 FAX : 020 - 8364 - 9556

Drp.No. 507521 001 Rev. -