





FRONT ELEVATION  
AS EXISTING.

Shared pathway to front  
door and rear access.

REAR ELEVATION  
AS EXISTING.


Shared pathway to front  
door and rear access.

END SECTIONAL / ELEVATION

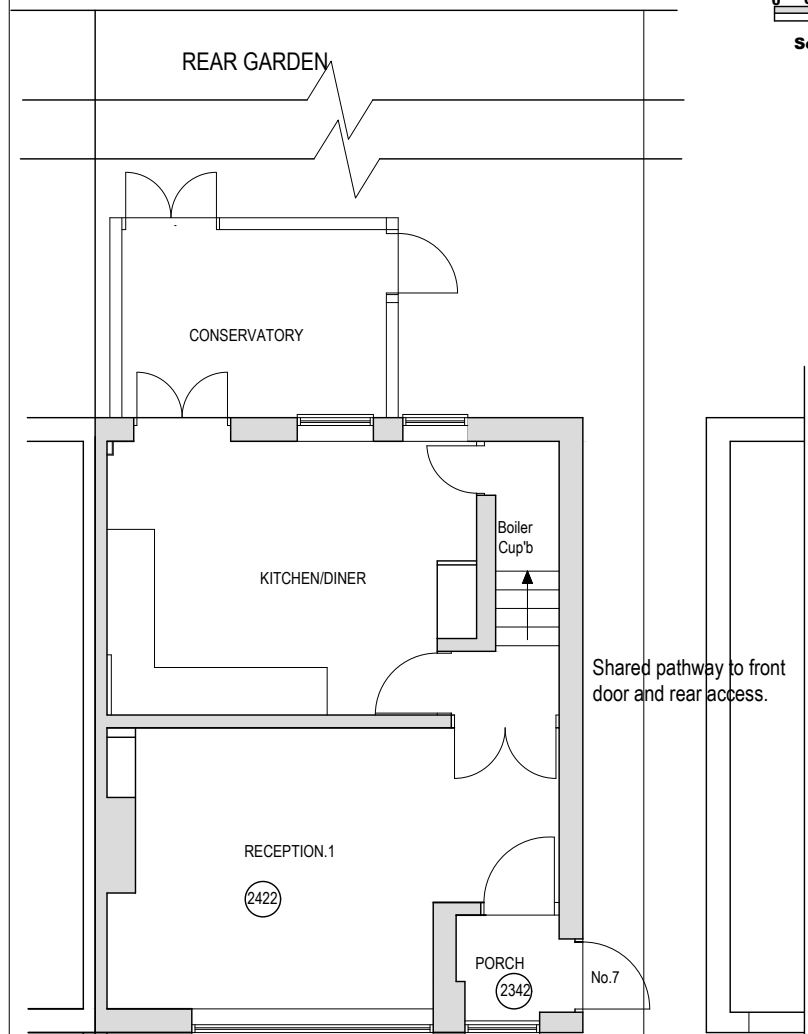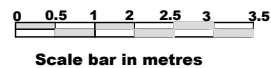


GROUND FLOOR PLAN  
AS EXISTING.

Shared pathway to front  
door and rear access.

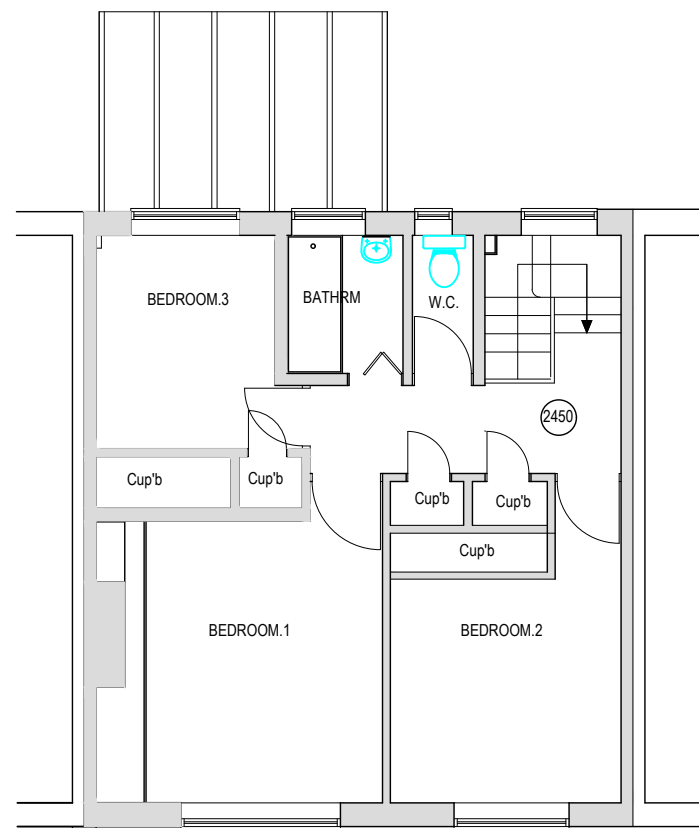

FIRST FLOOR PLAN  
AS EXISTING.

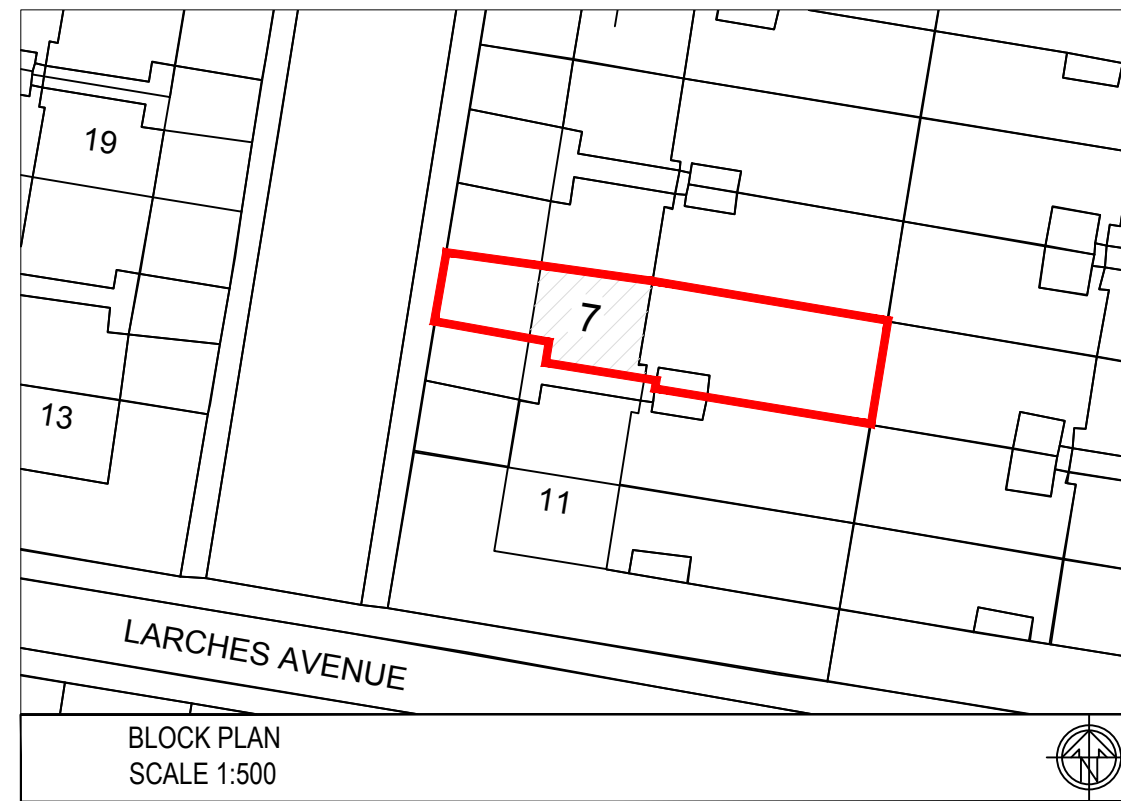

BLOCK PLAN  
SCALE 1:500

Title:  
PROPOSED LOFT CONVERSION  
AND FRONT PORCH.

Rev	Notes	Date
A	Sectional/elevation added	July '21

Drawing:  
EXISTING PLANS, ELEVATIONS AND  
SECTIONAL ELEVATION BLOCK PLAN.

Client:  
Ms .S. WALTERS.  
Project:  
7 HORNBREAMS AVENUE.  
ENFIELD, LONDON. EN1 4RA.

Scale: 1:100, 1:500 @ A3

Drg No: **7H/1A**

Sheet **1 of 3**

Date: **MARCH. 2021**