



This drawing & designs, and the copyright thereof, remain the property of Alex Fenton Architect and must not be copied, used or retained without his written permission. Do not scale from drawings. Check all dimensions & levels before carrying out any work.


Date Rev  
28.07.21 - Planning submission

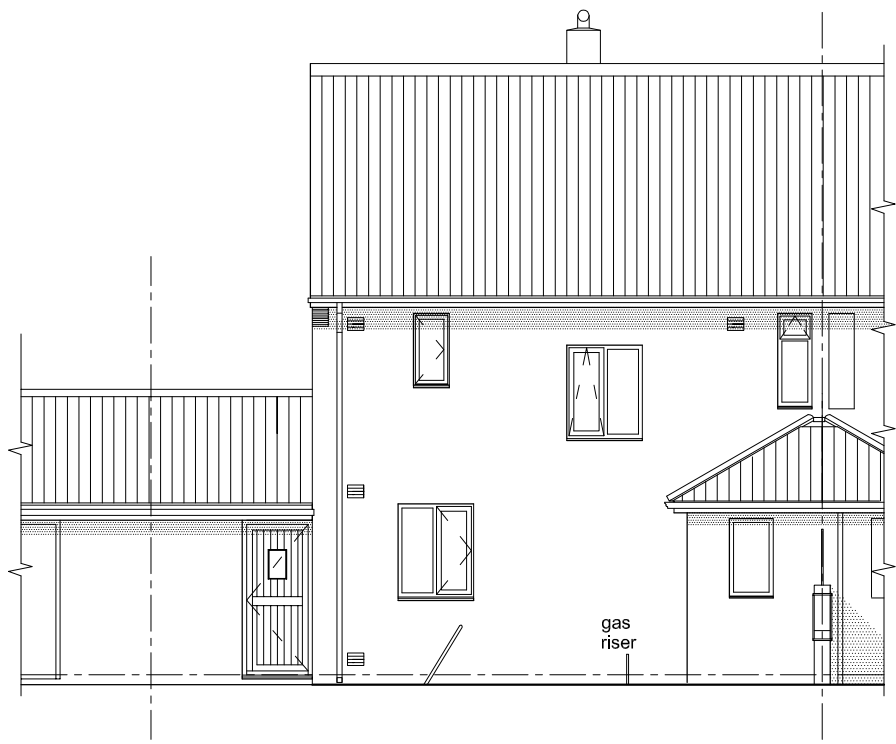


FRONT (NORTH EAST) ELEVATION

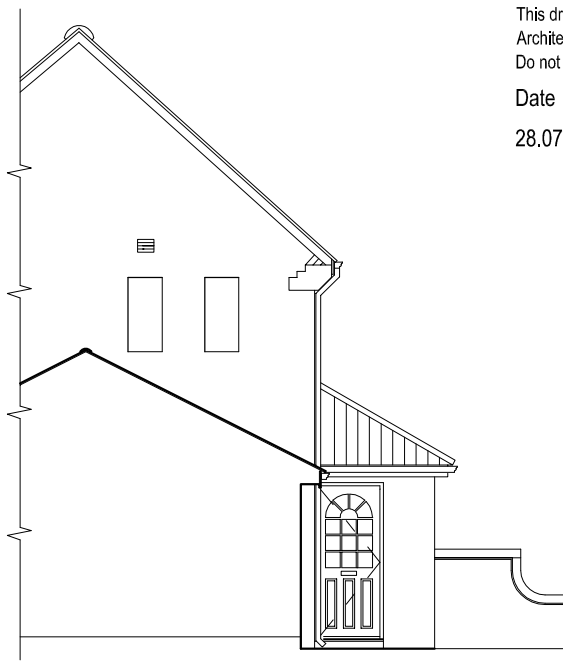


SIDE (SOUTH EAST) ELEVATION

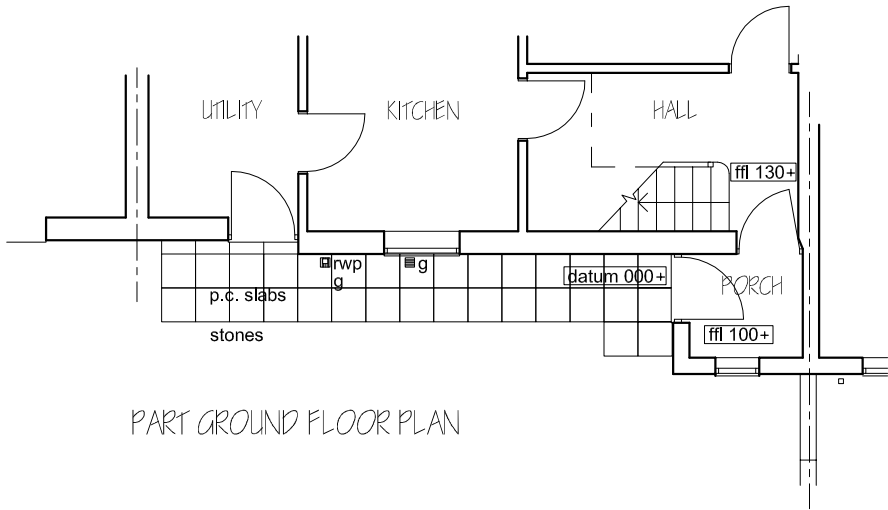


PART GROUND FLOOR PLAN

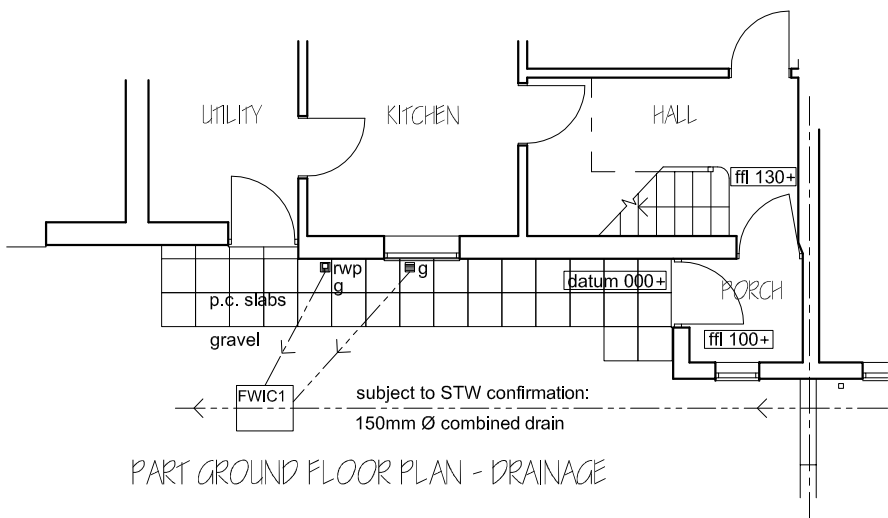

PART GROUND FLOOR PLAN - DRAINAGE

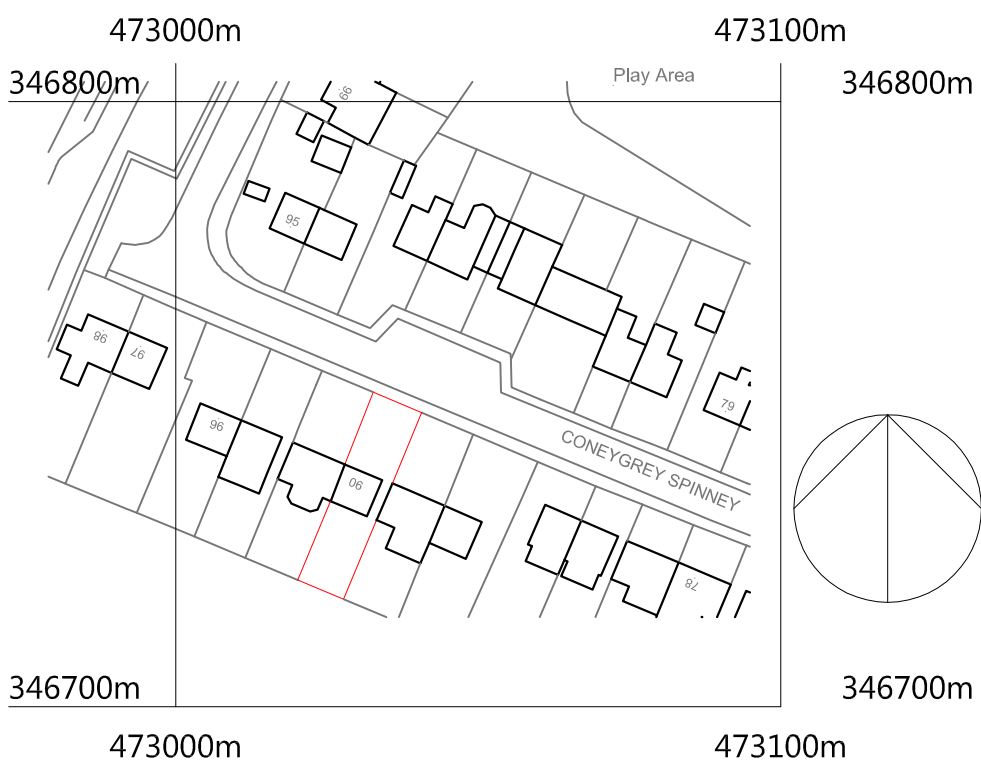

©Crown Copyright and database rights 2021 OS Licence no. 100019980  
LOCATION PLAN 1:1250

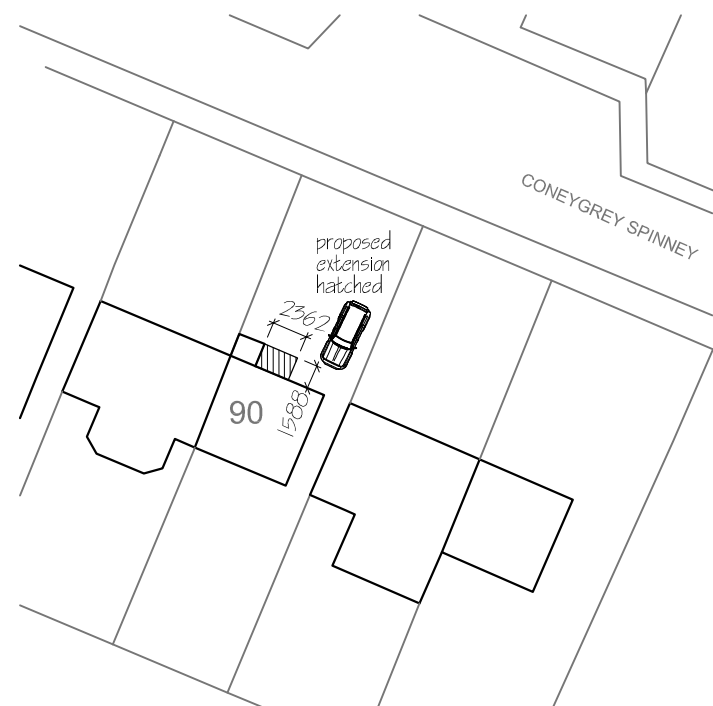

SITE / BLOCK PLAN SCALE 1:500

**Alex Fenton** ARCHITECT  
Middle Farm Barn 85 Kneeton Road  
East Bridgford Nottingham NG13 8PH  
t 01949 20417 m 07967 158 217  
e alexgfenton@aol.com

PROPOSED EXTENSION TO FRONT PORCH: for MS J PIPES  
90 CONEYGREY SPINNEY, FLINTHAM, NOTTS NG23 5LW  
EXISTING PART PLAN & ELEVATIONS, LOCATION PLAN & BLOCK PLAN

DRAWING No REV  
21/ 216/ 01

SCALE: 1:100 & as shown DATE: JULY 2021 DRAWN: AF CHECKED: PRINT: 1:100 or as shown @ A3