

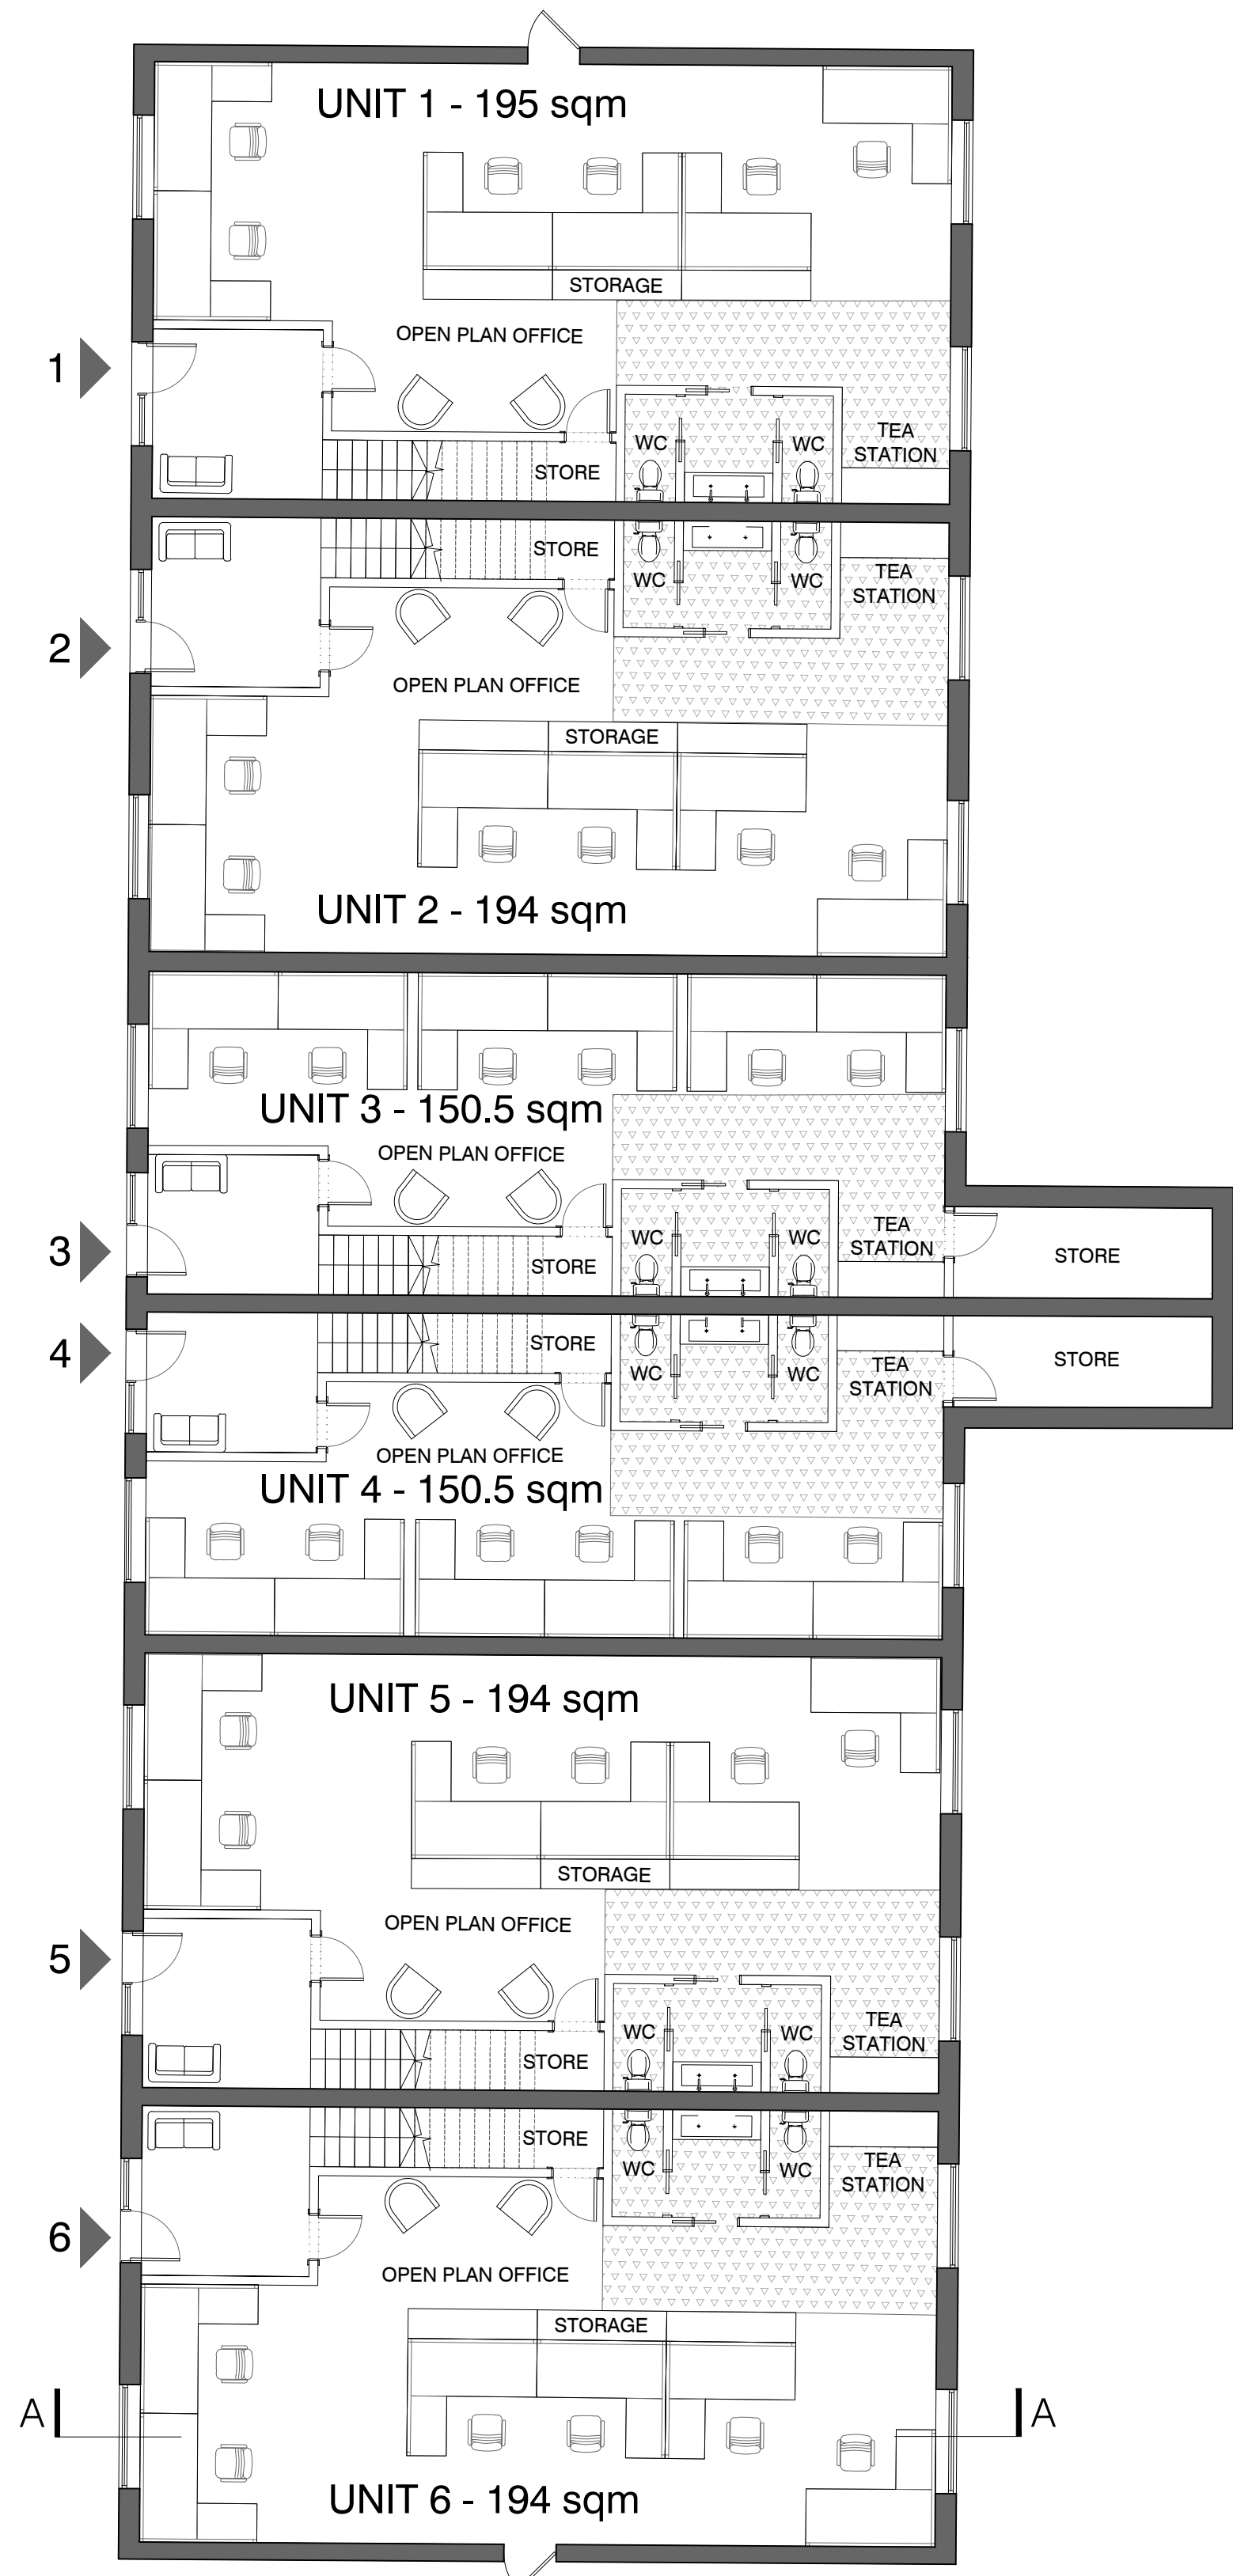


THE CONTRACTOR MUST VERIFY ALL DIMENSIONS ON SITE BEFORE MAKING SHOP DRAWINGS OR COMMENCING WORK OF ANY KIND. NO DIMENSIONS TO BE SCALED FROM THIS DRAWING.


1. THE BOUNDARIES SHOWN ARE BASED ON INFORMATION BY OTHERS. ALL BOUNDARIES TO BE VERIFIED ON SITE PRIOR TO COMMENCING CONSTRUCTION.
2. TOPOGRAPHICAL LEVELS TO BE CONFIRMED.
3. DESIGN & QUOTED AREAS ARE SUBJECT TO DESIGN DEVELOPMENT & STATUTORY CONSENTS.
4. ALL SURVEY INFORMATION SHOWN IS SUBJECT TO FURTHER SITE INVESTIGATION DURING DEMOLITION.

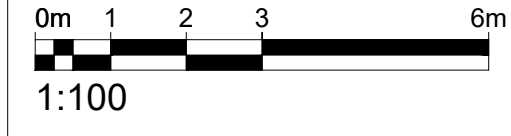

01 GROUND FLOOR PLAN
1:100

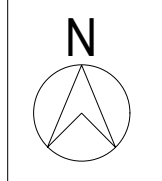

02 FIRST FLOOR PLAN
1:100

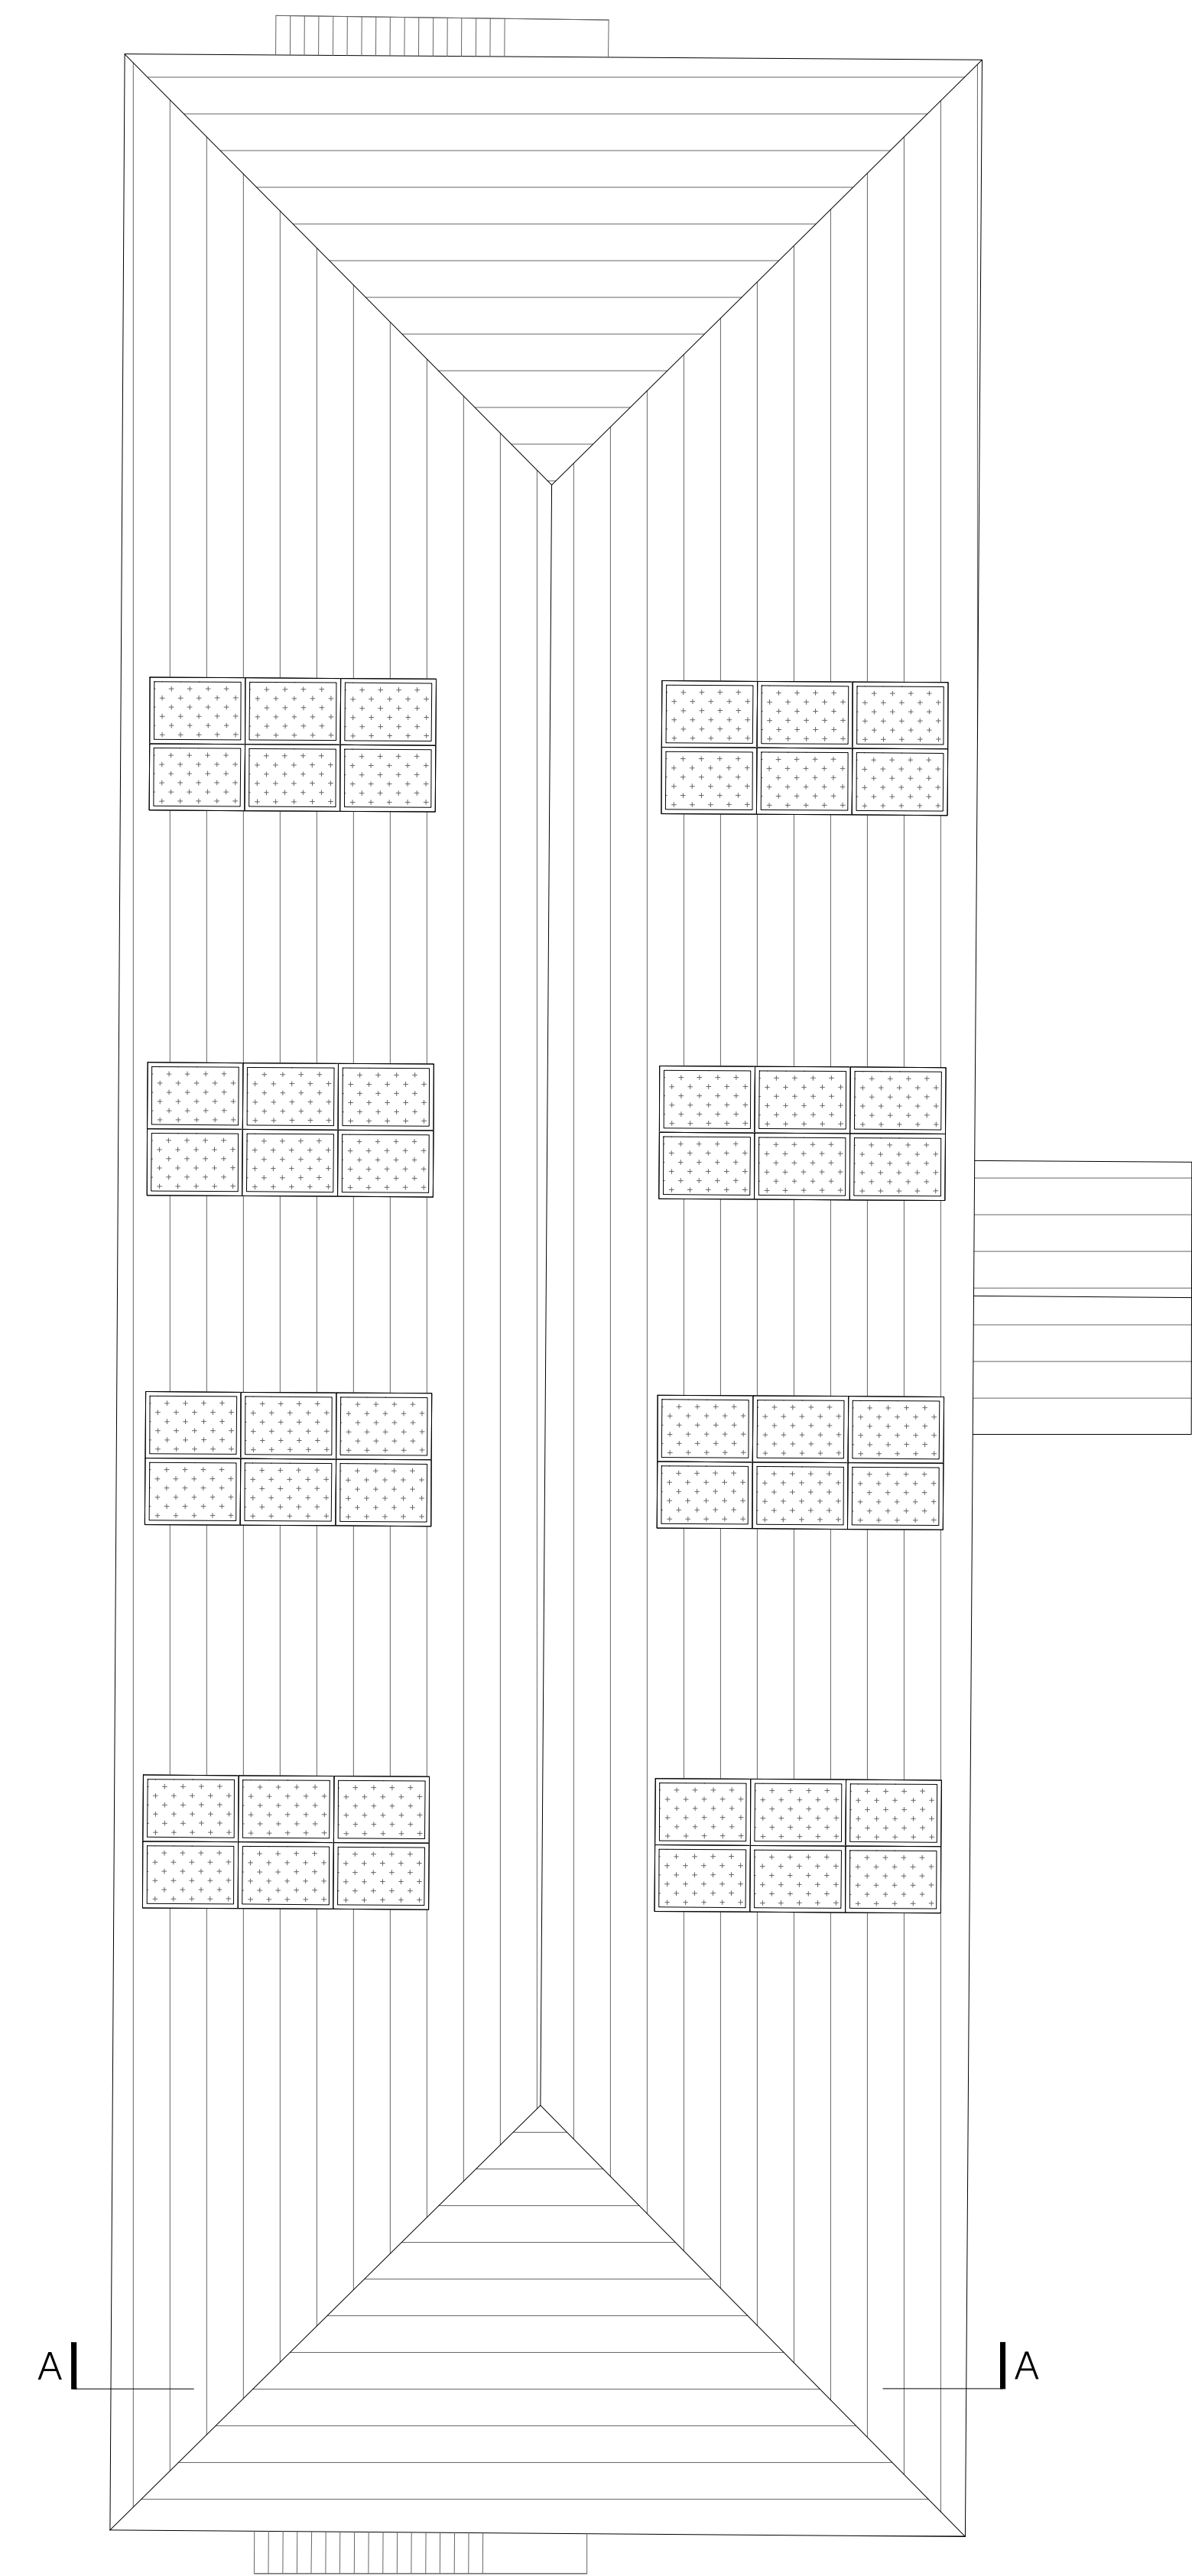

03 ROOF PLAN
1:100

Area schedule

Unit 1 - 195 SQM
Unit 2 - 194 SQM
Unit 3 - 150.5 SQM
Unit 4 - 150.5 SQM
Unit 5 - 194 SQM
Unit 6 - 194 SQM
TOTAL DEVELOPMENT - 1078 SQM

REV	DATE	REVISIONS	MC	CHK

mohsin cooper
ARCHITECTS
MOHSIN COOPER LIMITED, 7 HIVE MANOR PARADE,
HOVE STREET, HOVE, EAST SUSSEX, BN9 2DF
www.mohsincooper.com
© copyright reserved on this design.
All rights reserved on this drawing.

PROJECT :
LIPHOOK A3 SERVICES NORTH
CLIENT :
LIPHOOK A3 SERVICES LIMITED
DRAWING TITLE :
PROPOSED TRAVELODGE -
FLANS

SCALE : 1:100@A1 DRAWN : MC DATE : JULY 21
CHECKED : MC DATE : JULY 21

NUMBER : P360-P-021 REVISION : -

STATUS : S2 PLANNING APPLICATION