


01 GROUND FLOOR PLAN  
1:100



02 FIRST FLOOR PLAN  
1:100

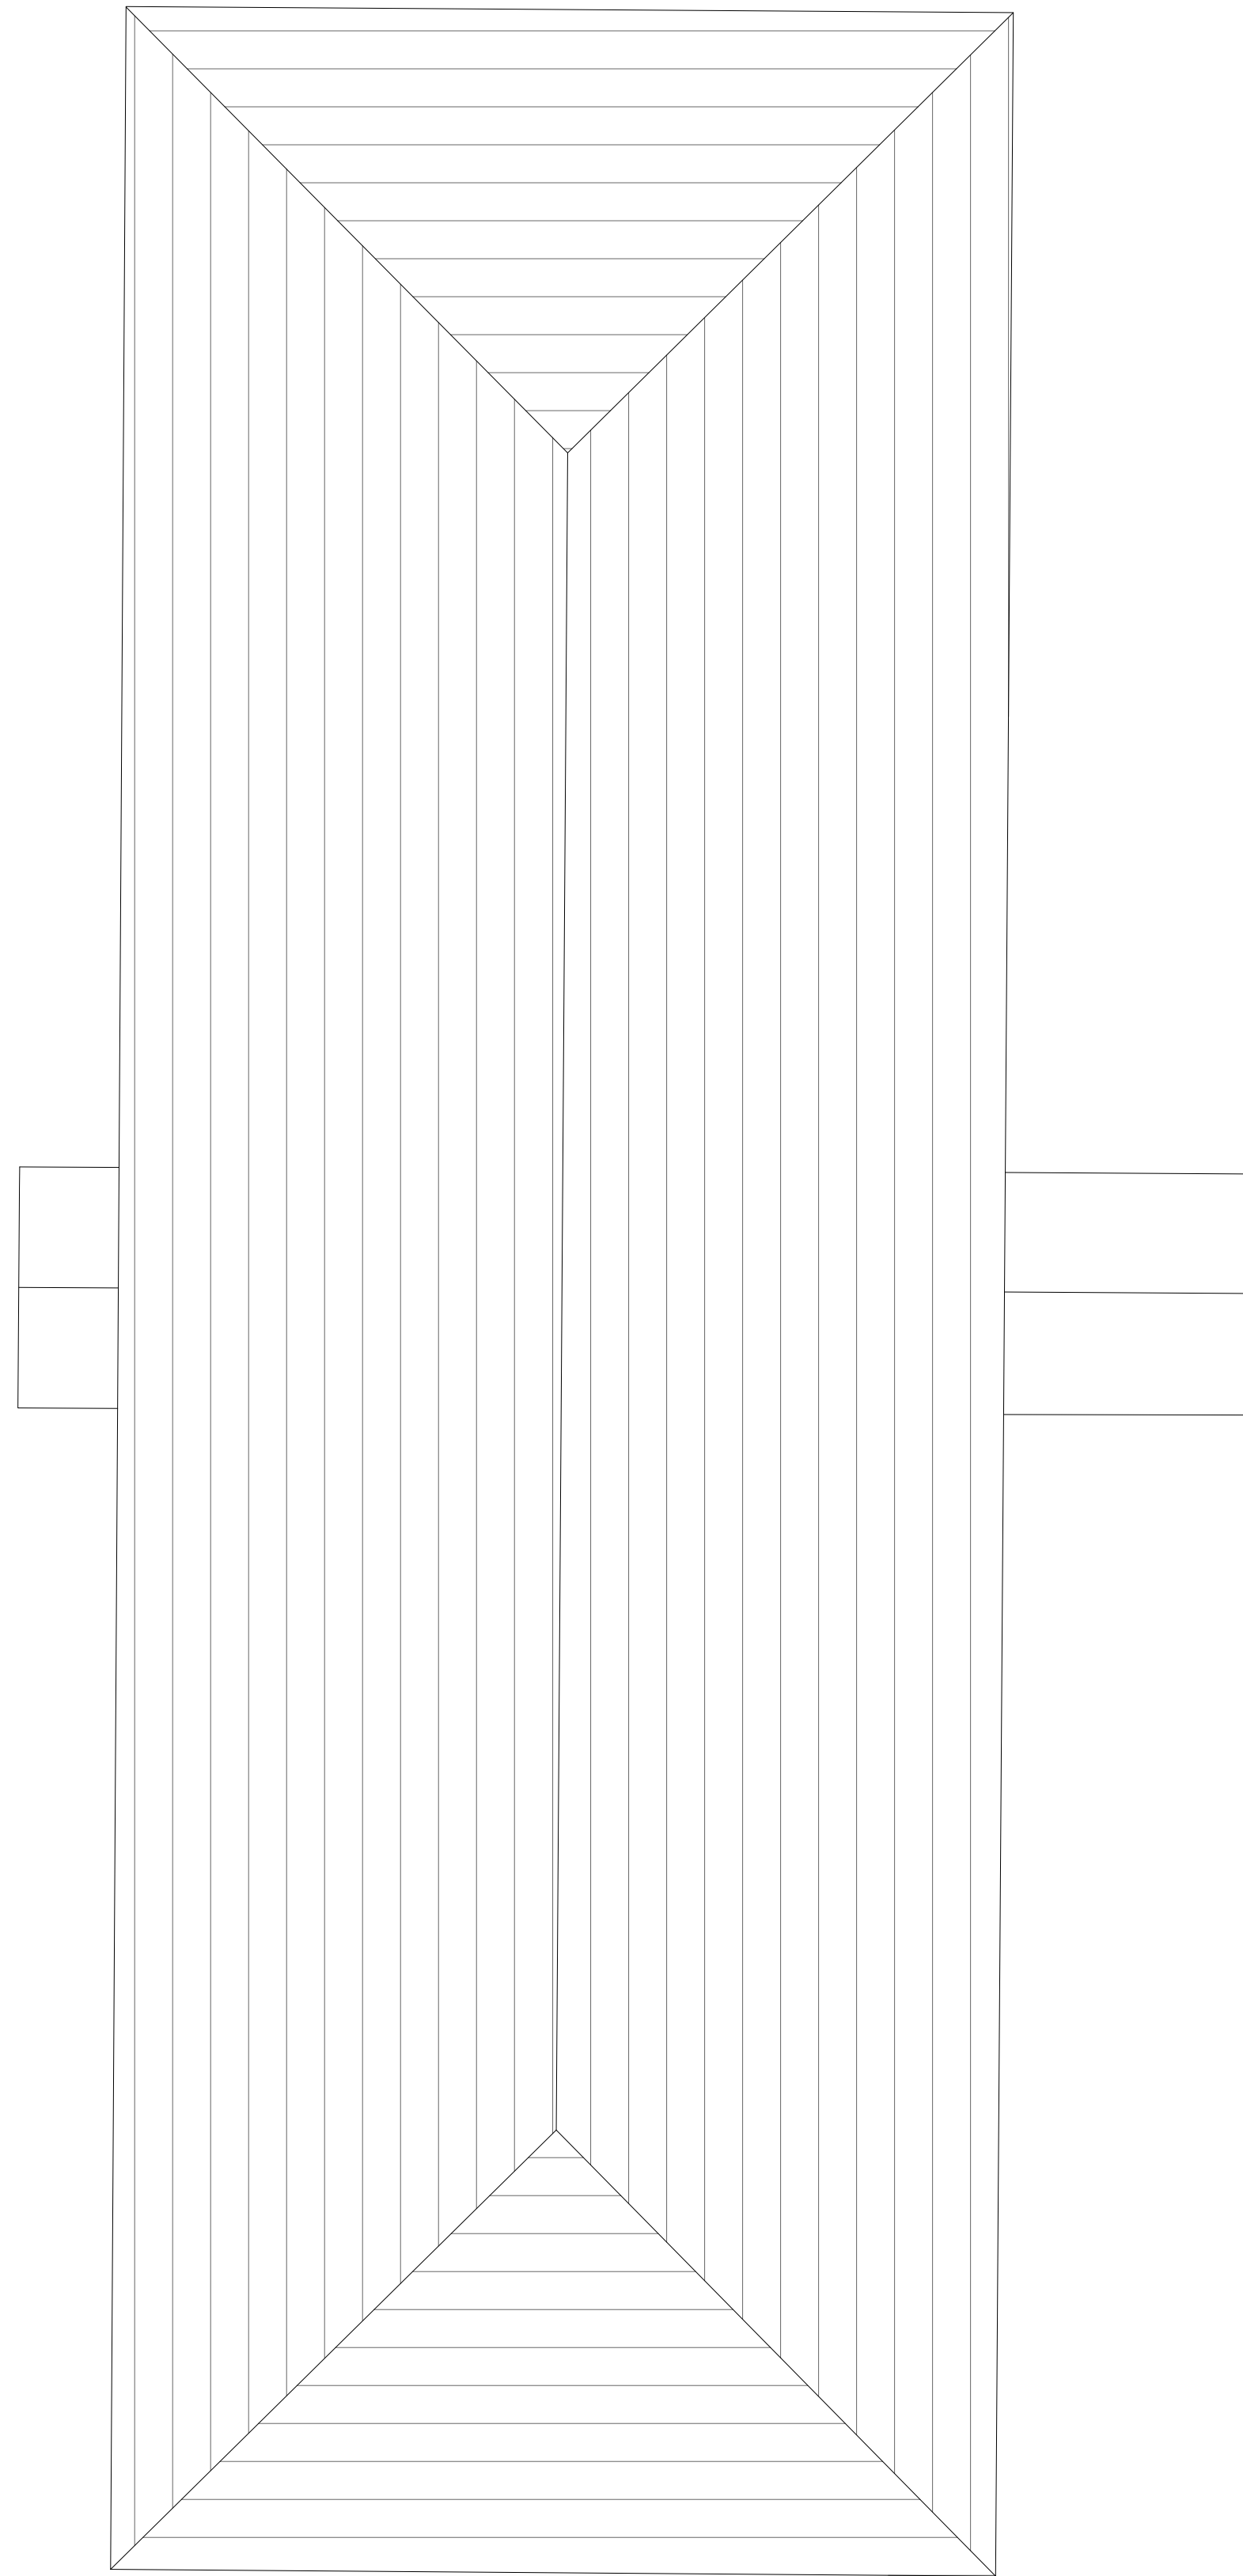

03 ROOF PLAN  
1:100

THE CONTRACTOR MUST VERIFY ALL DIMENSIONS ON SITE BEFORE MAKING SHOP DRAWINGS OR COMMENCING WORK OF ANY KIND. NO DIMENSIONS TO BE SCALED FROM THIS DRAWING.

1. THE BOUNDARIES SHOWN ARE BASED ON INFORMATION BY OTHERS. ALL BOUNDARIES TO BE VERIFIED ON SITE PRIOR TO COMMENCING CONSTRUCTION.
2. TOPOGRAPHICAL LEVELS TO BE CONFIRMED.
3. DESIGN & QUOTED AREAS ARE SUBJECT TO DESIGN DEVELOPMENT & STATUTORY CONSENTS.
4. ALL SURVEY INFORMATION SHOWN IS SUBJECT TO FURTHER SITE INVESTIGATION DURING DEMOLITION.

N

0m 1 2 3 6m

1:100

REV	DATE	REVISIONS	CHK
1	XX.XX.XX	-	MC

**mohsin cooper**

ARCHITECTS  
MOHSIN COOPER LIMITED, 7 HIVE MAJOR PARADE,  
HIVE STREET, HIVE, EAST SUSSEX, BN2 2ZF  
www.mohsincooper.com

PROJECT:  
LIPHOOK A3 SERVICES NORTH

CLIENT:  
LIPHOOK A3 SERVICES LTD

DRAWING TITLE:  
EXISTING TRAVELODGE -  
PLANS

SCALE: 1:100@A1	DRAWN: MC	DATE: JULY 21
CHECKED: MC	DATE: JULY 21	

NUMBER: <b>P360-S-003</b>	REVISION: -
------------------------------	----------------

STATUS: <b>S2</b>	PLANNING APPLICATION
----------------------	-------------------------