



© Mountford Pigott LLP 2021  
 Reproduction in whole or in part by any means is prohibited without the prior permission of Mountford Pigott LLP.  
 This drawing is only to the stated scale if it is printed correctly. MPLLP cannot accept responsibility for the incorrect scaling of drawings printed by third parties.  
 All dimensions are in mm unless otherwise stated.  
 If this drawing forms part of an application for planning permission on behalf of the applicant named below, it shall not be used for any other purpose without the express permission of Mountford Pigott LLP.  
 This drawing may incorporate information from other professionals. Mountford Pigott LLP cannot accept responsibility for the integrity and accuracy of such information. Any clarification and/or additions that are required appertaining to such information should be sought from the relevant profession or their appointment representative as listed below.

LIST OF INFORMANTS:  
 SURVEY: PHOENIX x-415-survey-revC  
 INFRASTRUCTURE: PHOENIX x-415-PH1-infrastructure-h  
 ROUNDABOUT: PHOENIX x-415-S278-roundabout-e  
 FOODSTORE: LIDL 210616\_18105\_AD 004 - PROPOSED SITE LAYOUT Rev A

REVISIONS	DATE	DRN	REV
DRAWING RENUMBERED	28.04.21	ARR	A
ELEVATIONS AMENDED TO SUIT NEW STORE PLAN	02.07.21	ARR	B

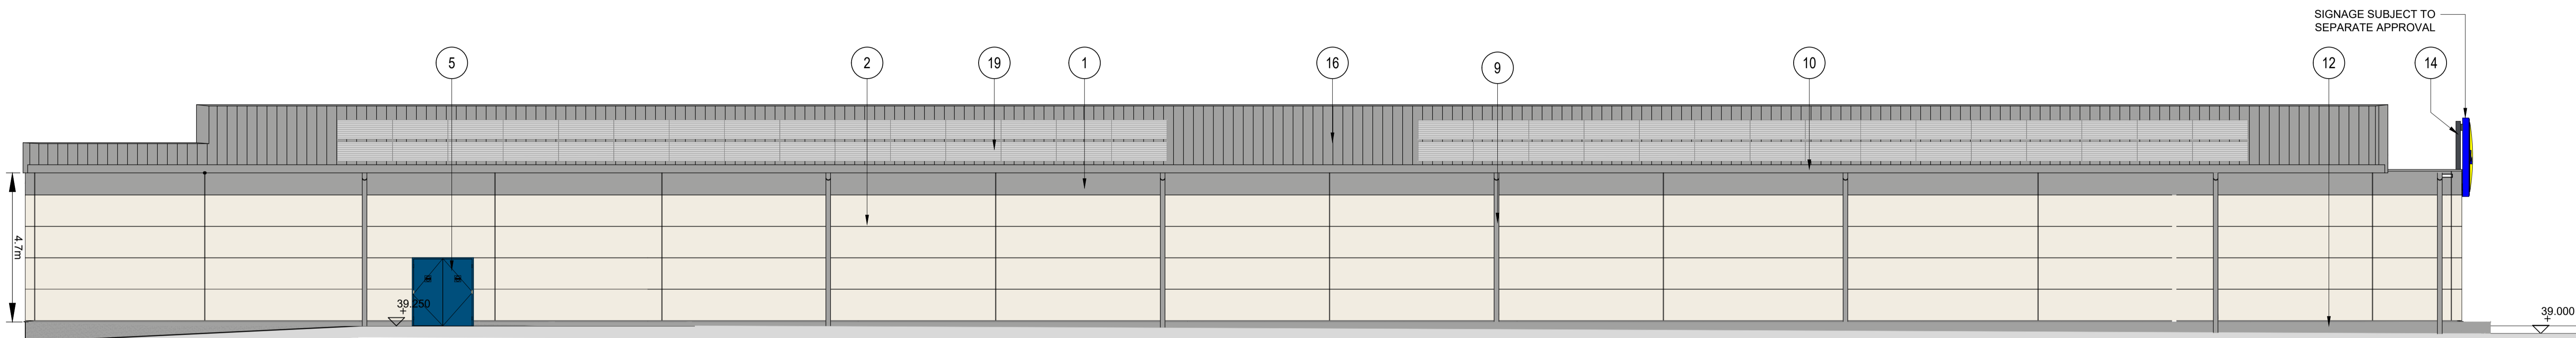


EAST ELEVATION

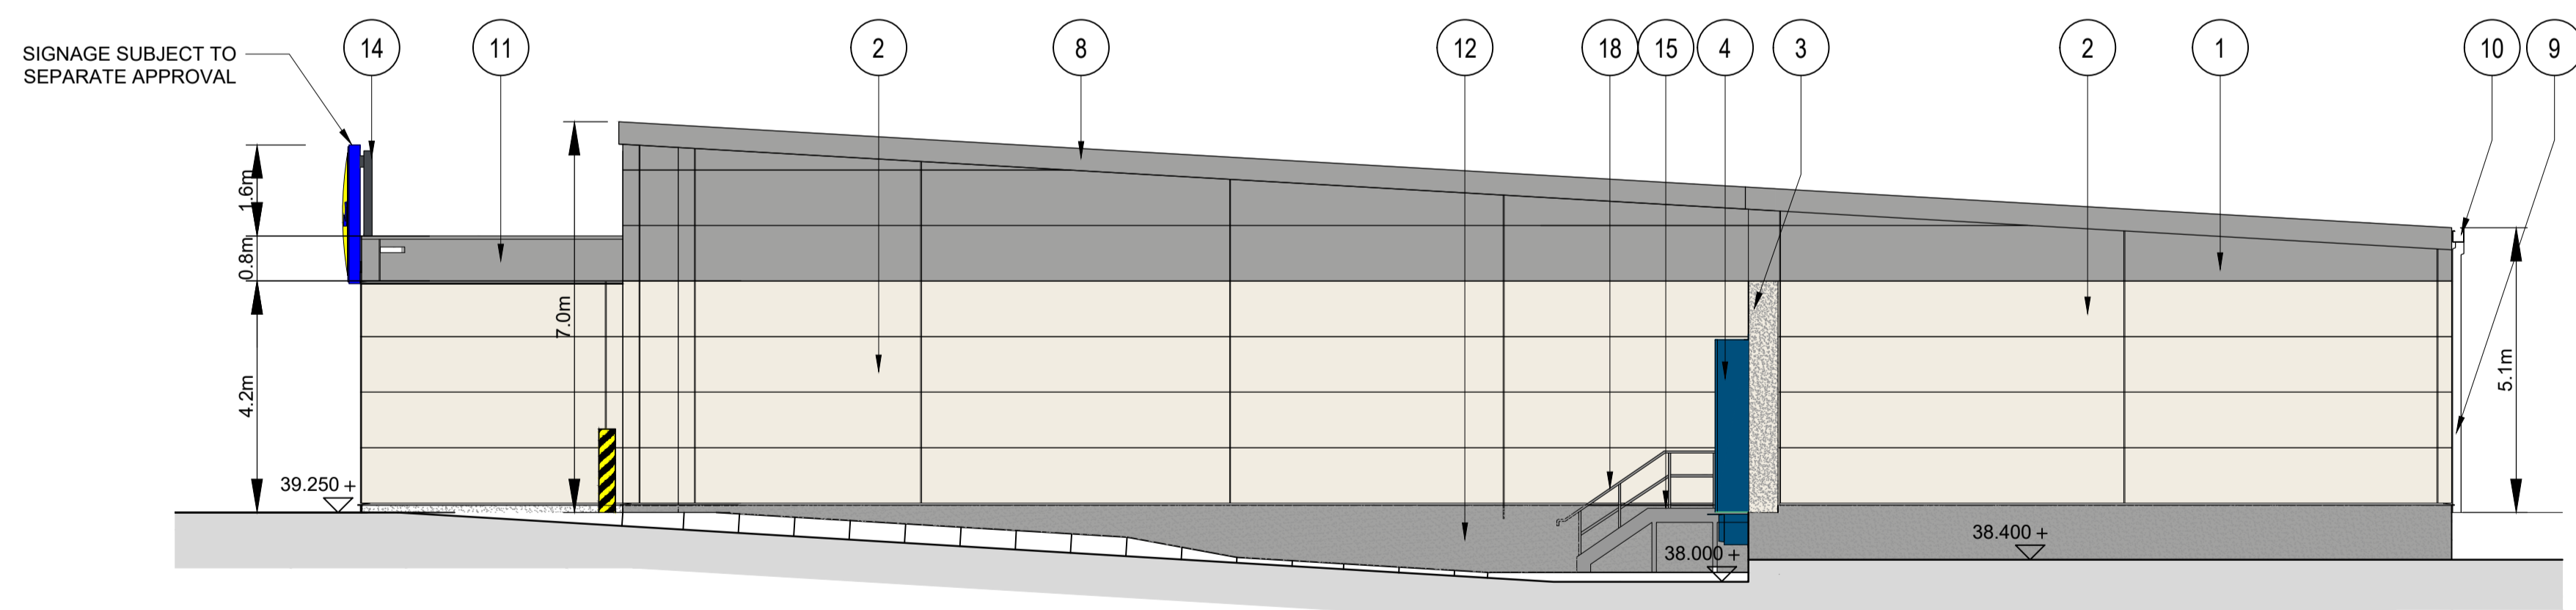

SOUTH ELEVATION

MATERIALS SCHEDULE	
1.	INSULATED, LONG SPANNING CLADDING PANELS, 1000mm WIDE, COLOUR RAL 9006.
2.	INSULATED, LONG SPANNING CLADDING PANELS, 1000mm WIDE, COLOUR RAL 9010.
3.	CONCRETE INSULATED SANDWICH WALL FACED WITH RENDER PAINTED WHITE.
4.	SECTIONAL STEEL DOOR, COLOUR RAL 5010.
5.	SERVICE / MoE POWDER COATED STEEL DOOR, COLOUR RAL 5010.
6.	DOUBLE-GLAZED PPC ALUMINIUM CAPPED CURTAIN WALL SYSTEM IN COLOUR RAL 5010, WITH MATCHING DOORS.
7.	DOUBLE-GLAZED PPC ALUMINIUM WINDOWS, COLOUR RAL 5010.
8.	STEEL COPING FLASHING TO ROOF PERIMETER, COLOUR RAL 9006.
9.	RAINWATER DOWNPIPES IN COATED METAL, COLOUR RAL 9006.
10.	ALUMINIUM EAVES GUTTER, COLOUR RAL 9006.
11.	METAL FLASHING FASCIA TO OVERSAILING EXTERNAL CANOPY PERIMETER, COLOUR RAL 9006.
12.	LOW LEVEL RENDER, COLOUR RAL 9006.
13.	POWDER COATED ALUMINIUM BILLBOARD FRAME, COLOUR RAL 9006.
14.	SIGNAGE SUPPORT FRAME, COLOUR RAL 7043.
15.	EXTERNAL GALVANISED STEEL STAIR.
16.	TRAPEZOIDAL, INSULATED ROOF SANDWICH PANELS WITH PREPAINTED STEEL EXTERNAL FACE TO MATCH CLADDING COLOUR RAL 9006.
17.	RENDER PLINTH, COLOUR RAL 9006.
18.	COATED METAL BALUSTRADE, COLOUR RAL 9006.
19.	PV ARRAY ON ROOF ON METAL FRAME.

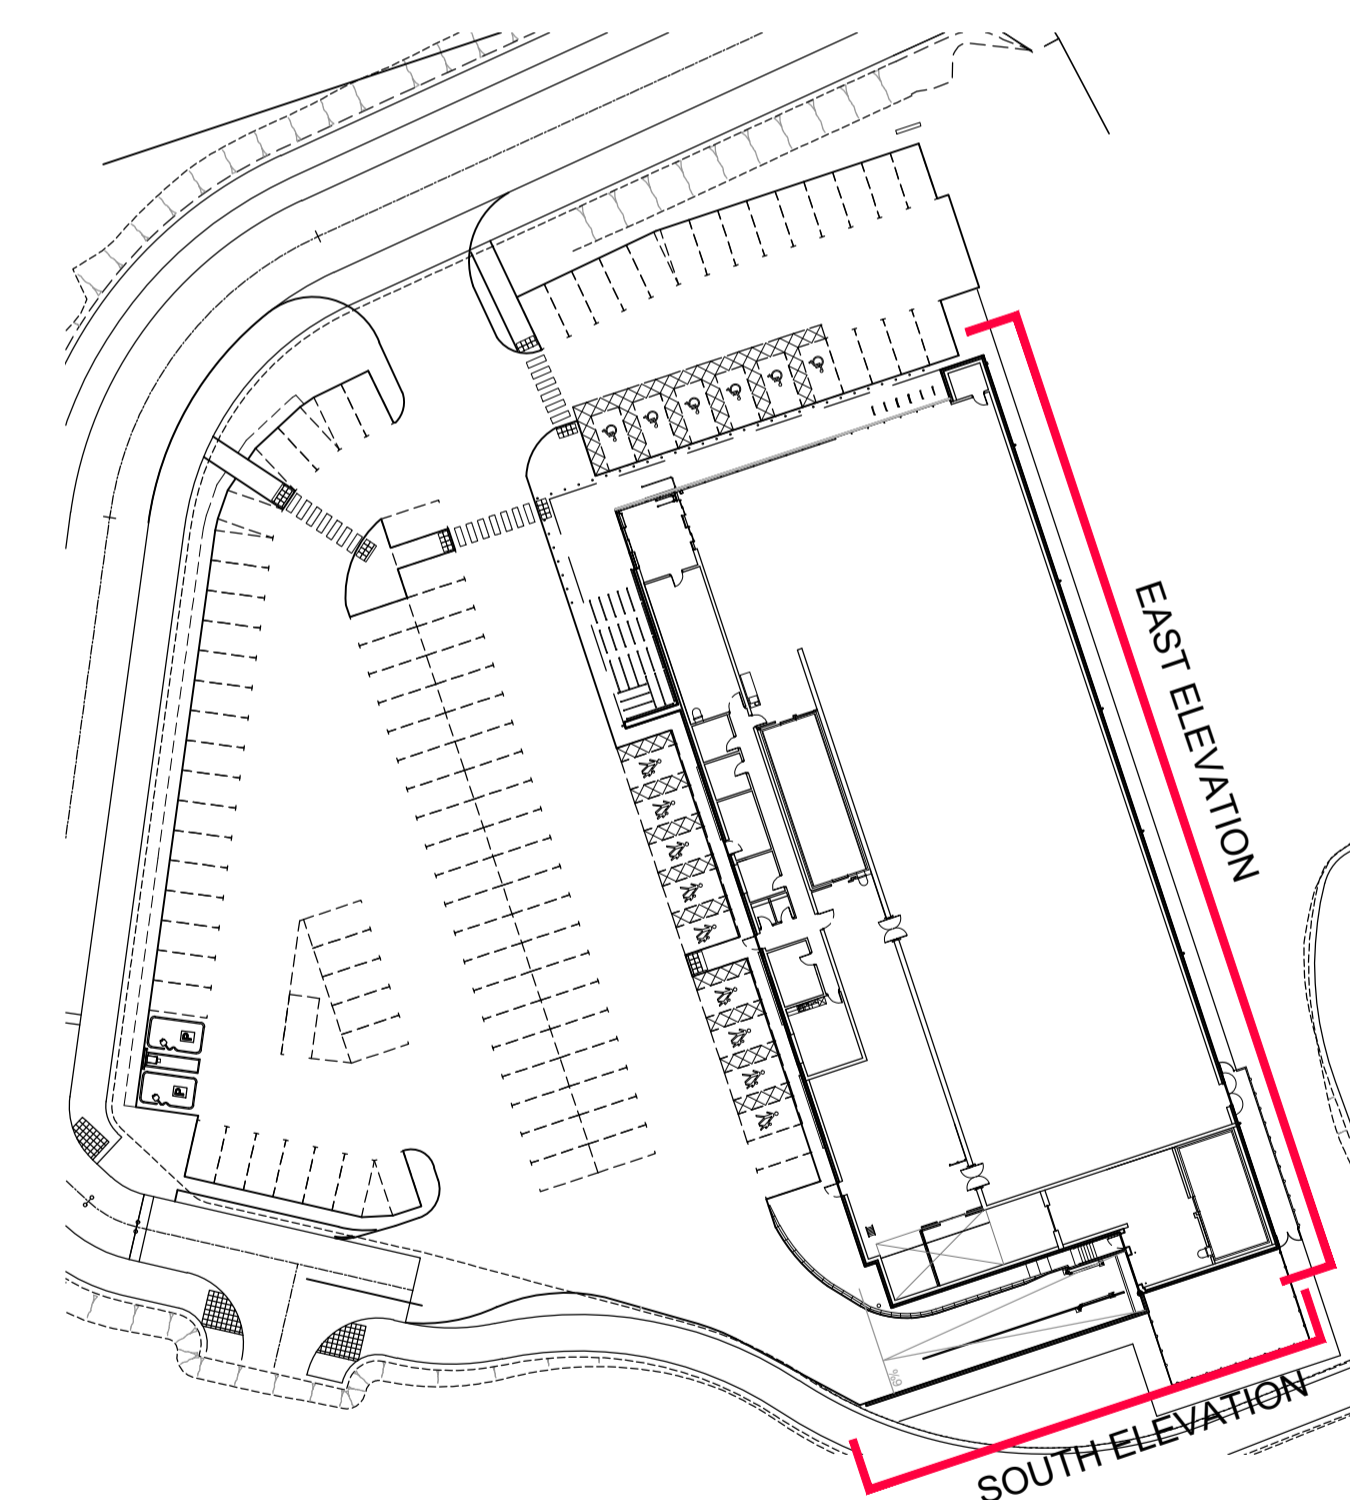

KEY PLAN NOT TO SCALE

MountfordPigott

CRIBBS TRIANGLE  
 FOODSTORE SITE  
 SOUTH & EAST ELEVATIONS  
 AS PROPOSED  
 2113-P07-B

1:100 @ A1 1:200 @ A3 13.03.21  
 DRAWN BY ARR

STATUS: FOR PLANNING