

LIST OF INFORMANTS:  
 SURVEY: PHOENIX x-415-survey-revC  
 INFRASTRUCTURE: PHOENIX x-415-PH1-infrastructure-R  
 ROUNDABOUT: PHOENIX x-415-S279-roundabout-C  
 FOODSTORE: LIDL(13)-GF-01-rev 4  
 LIGHTING: Signify D-407992 - Lidl Cribbs Triangle - Rev 0  
 CIVILS: CLARKEBOND B05561-C-105-Proposed Levels

REVISED	DATE	DRN	REV
EVC ADDED LEVELS AMENDED	23.03.21	AR	A
GENERAL UPDATES	27.04.21	AR	B
SERVICE ACCESS AMENDED	10.05.21	AR	C
FINISHES & BOUNDARY TREATMENT ADDED	17.05.21	AR	D
EXTERNAL LIGHTING ADDED	28.05.21	AR	E
LAYOUT AND STORE AMENDED	28.06.21	AR	F
ISSUED FOR PLANNING	16.07.21	AR	G

BOUNDARY SCHEDULE AS PROPOSED

REF	DESCRIPTION
01-02	CLIPPED HEDGE
02-03	TARMAC VEHICULAR ACCESS
03-04	CLIPPED HEDGE
04-05	CLIPPED HEDGE
05-06	FOOTPATH
06-07	CLIPPED HEDGE
07-08	BOUNDARY CROSSES FOOTPATH
08-09	KERB
09-10	BOUNDARY CROSSES SERVICE ACCESS
10-11	KERB
11-12	SOFT LANDSCAPING
12-13	FOOTPATH EDGE
13-14	FOOTPATH EDGE - SOFT LANDSCAPING
14-15	PALLISADE FENCE
15-16	SOFT LANDSCAPING
16-01	SOFT LANDSCAPING

- FOODSTORE
- TARMAC
- TAMPED CONCRETE
- ANTHRACITE BLOCK PAVING
- BUFF TACTILE PAVING
- LANDSCAPING (SEE NPA DWG FOR DETAILS)

EXTERNAL LIGHTING

- TWIN LL-C
- SINGLE LL-C

NOTE: FREESTANDING LIGHTING COLUMNS ONLY SHOWN. FOR BUILDING MOUNTED LIGHTING SEE EXTERNAL LIGHTING DRAWING

PARKING SCHEDULE

STANDARD SPACES	76
STANDARD SPACES WITH ACTIVE EVC	2
STANDARD SPACES WITH PASSIVE EVC	20
PARENT-CHILD SPACES	9
DISABLED SPACES	6
<b>TOTAL SPACES</b>	<b>113</b>

CYCLE PARKING SCHEDULE

CUSTOMER SPACES	12
-----------------	----

North



0 2m 4m 6m 8m 10m


**MountfordPigott**

**CRIBBS TRIANGLE  
FOODSTORE SITE**

SITE PLAN  
AS PROPOSED  
2113-P02-G

1:250 @ A1 1:500 @ A3 13.03.21  
DRAWN BY ARR

**STATUS: FOR PLANNING**

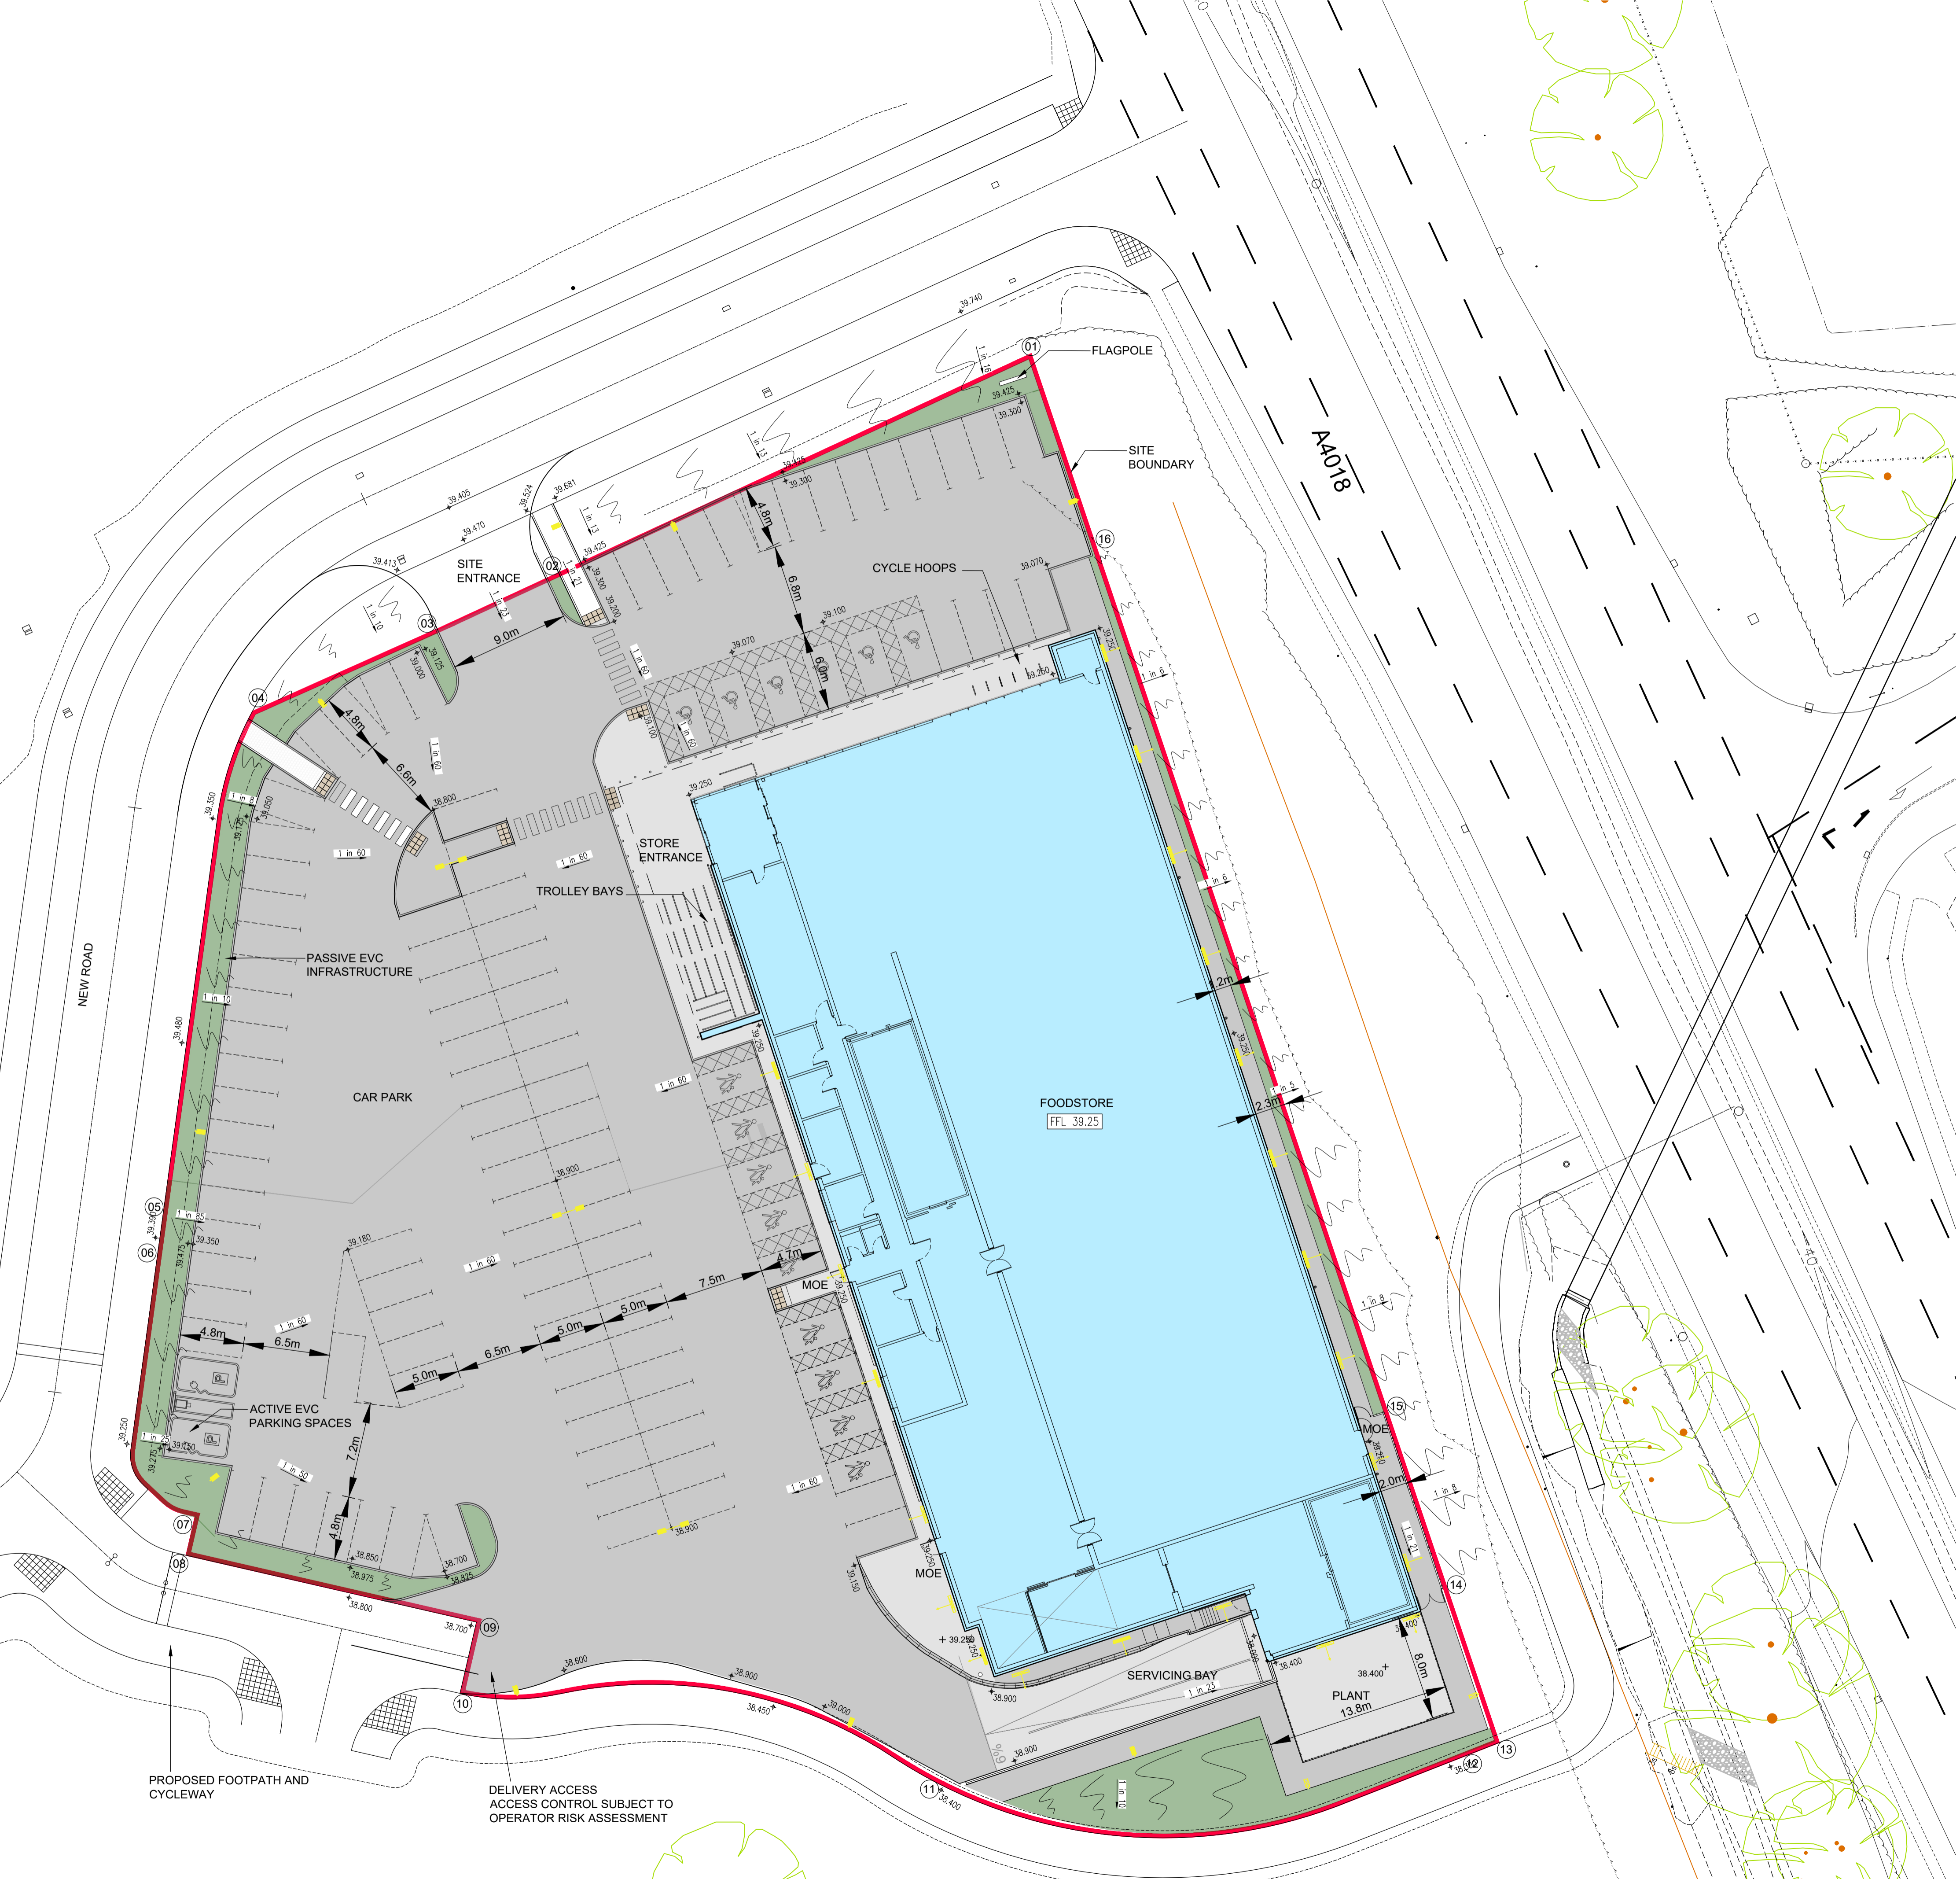

PROPOSED FOOTPATH AND CYCLEWAY

DELIVERY ACCESS  
ACCESS CONTROL SUBJECT TO  
OPERATOR RISK ASSESSMENT