




Front Elevation - Brick Option A

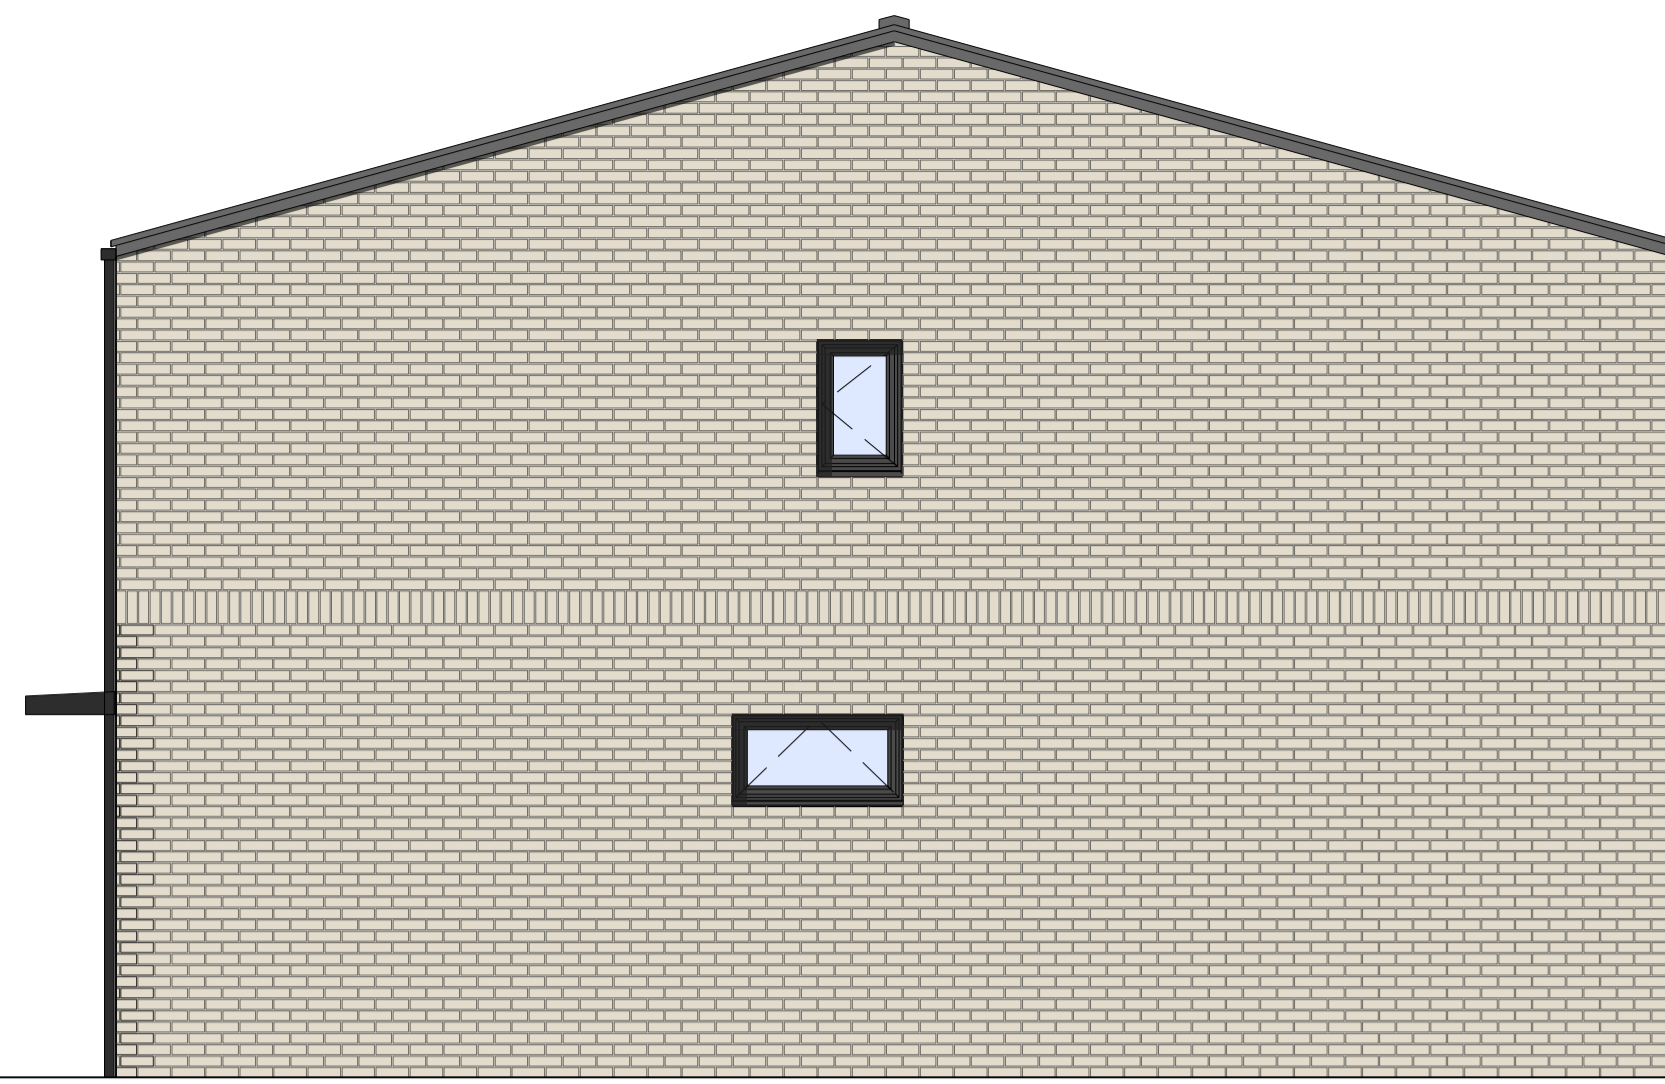


Side Elevation - Brick Option A



Rear Elevation - Brick Option A



Front Elevation - Brick Option B

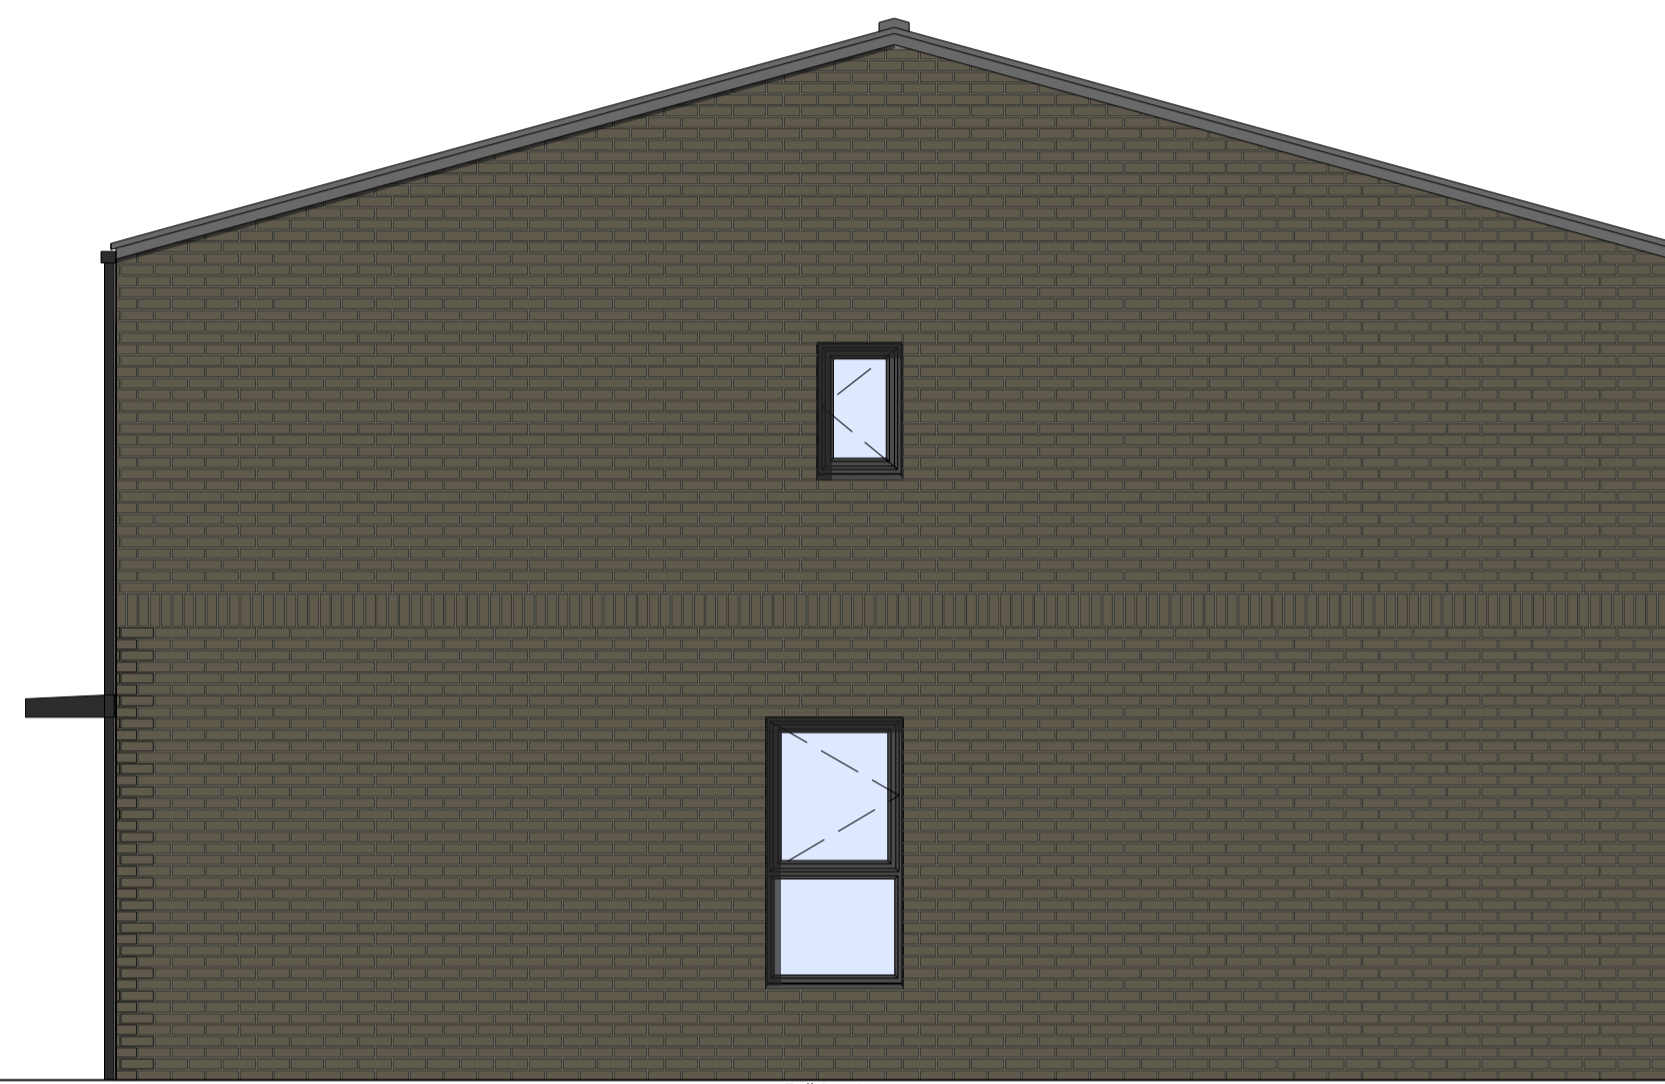

Side Elevation - Brick Option B

Full height gable window to corner plots only

Notes:
 All contractors must visit the site and be responsible for taking and checking Dimensions.
 All construction information should be taken from figured dimensions only.
 Any discrepancies between drawings, specifications and site conditions must be brought to the attention of the supervising officer.
 This drawing and the works depicted are the copyright of JTP.
 This drawing is for planning purposes only. It is not intended to be used for construction purposes. Whilst all reasonable efforts are used to ensure drawings are accurate, JTP accept no responsibility or liability for any reliance placed on, or use made of, this plan by anyone for purposes other than those stated above.

Key

Material Key

Material option A
 Buff multi facing brick cladding with light grey mortar

Material option B
 Grey multi facing brick cladding with grey mortar

Accent panel to entrance: Soltherm render panel in Regency Blue

Accent panel to entrance: Soltherm render panel in Pale Orange

Ceramic slate roof tile in slate grey


Flush sash uPVC windows in an anthracite grey finish on the outside and white on the inside

Aluminium gutters and down pipes finished in PPC anthracite grey

Note: Please refer to drawing HST-JTP-SW-GL-DR-A-SL-5004 for material locations.



Ground Floor

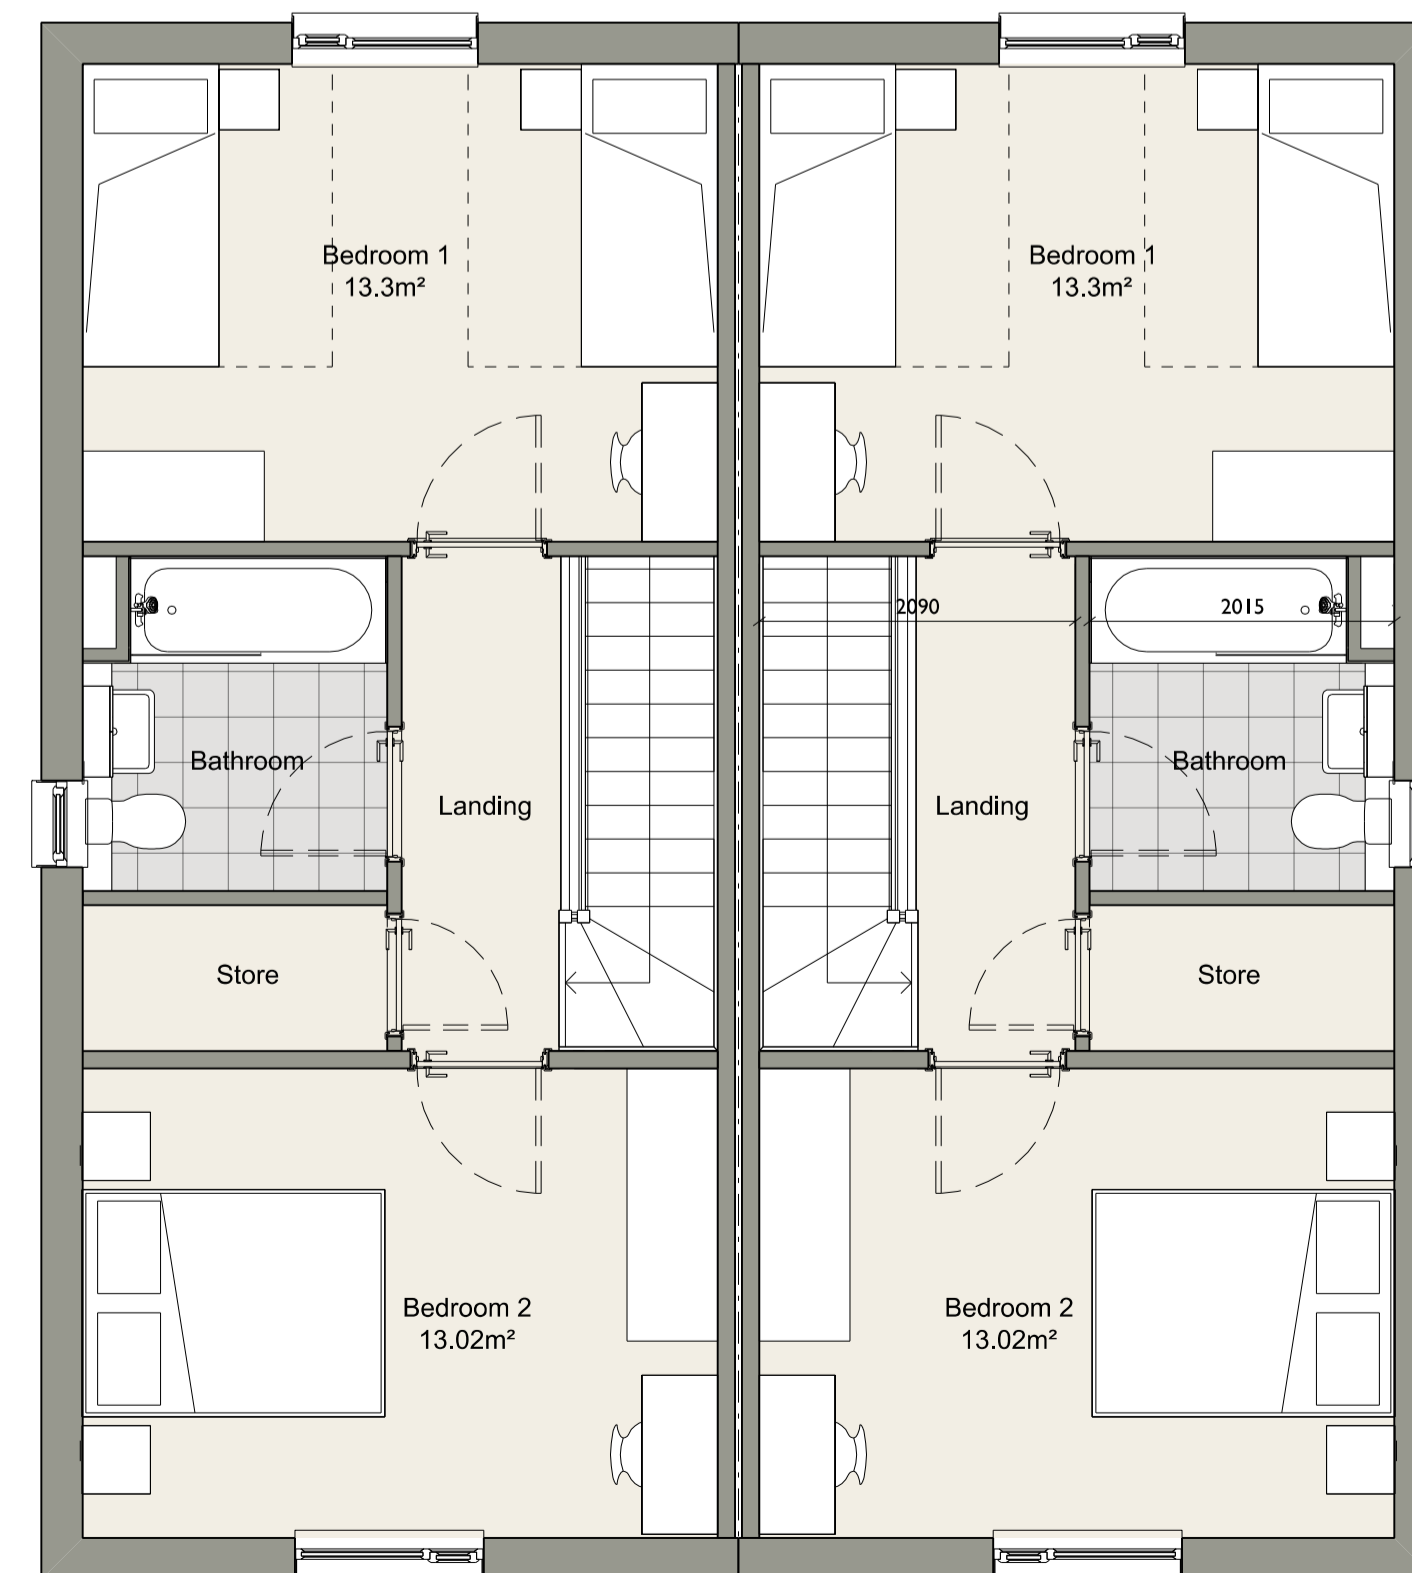

First Floor

P2	02.07.21	Planning submission updates.	SC	GA
P1	30.06.21	First issue for planning.	SC	GA

Rev	Date	Description	Drawn	Chkd
-----	------	-------------	-------	------

Drawing Status

PLANNING

Client

Project
Hoodlands Farm

Drawing Title
**Housetype THC2
 Affordable FtB**

Scale @ A1 1:50 Job Ref. 01784A
 Drawing No. HST-JTP-HC2-ZZ-DR-A-GA-5100 Revision P2

